



09.08/299

7/22/2026
R:\Structures\Final Drawings\400_001_B5921_SMU_TSH_000_490008.dgn
Jacob.davis

PROJECT: B-5921

CONTRACT: DN01145

See Sheet 1A For Index of Sheets
See Sheet 1B For Conventional Plan Sheet Symbols

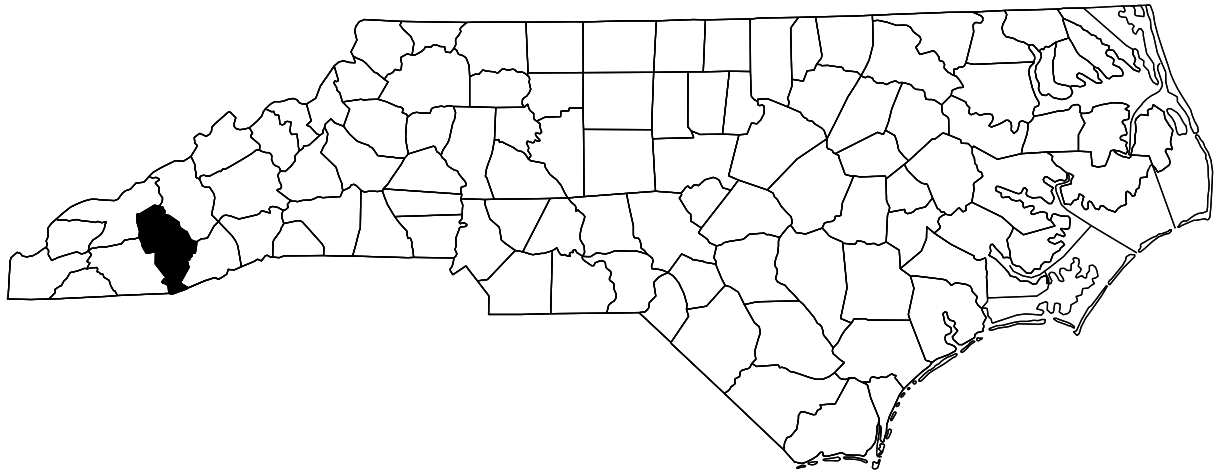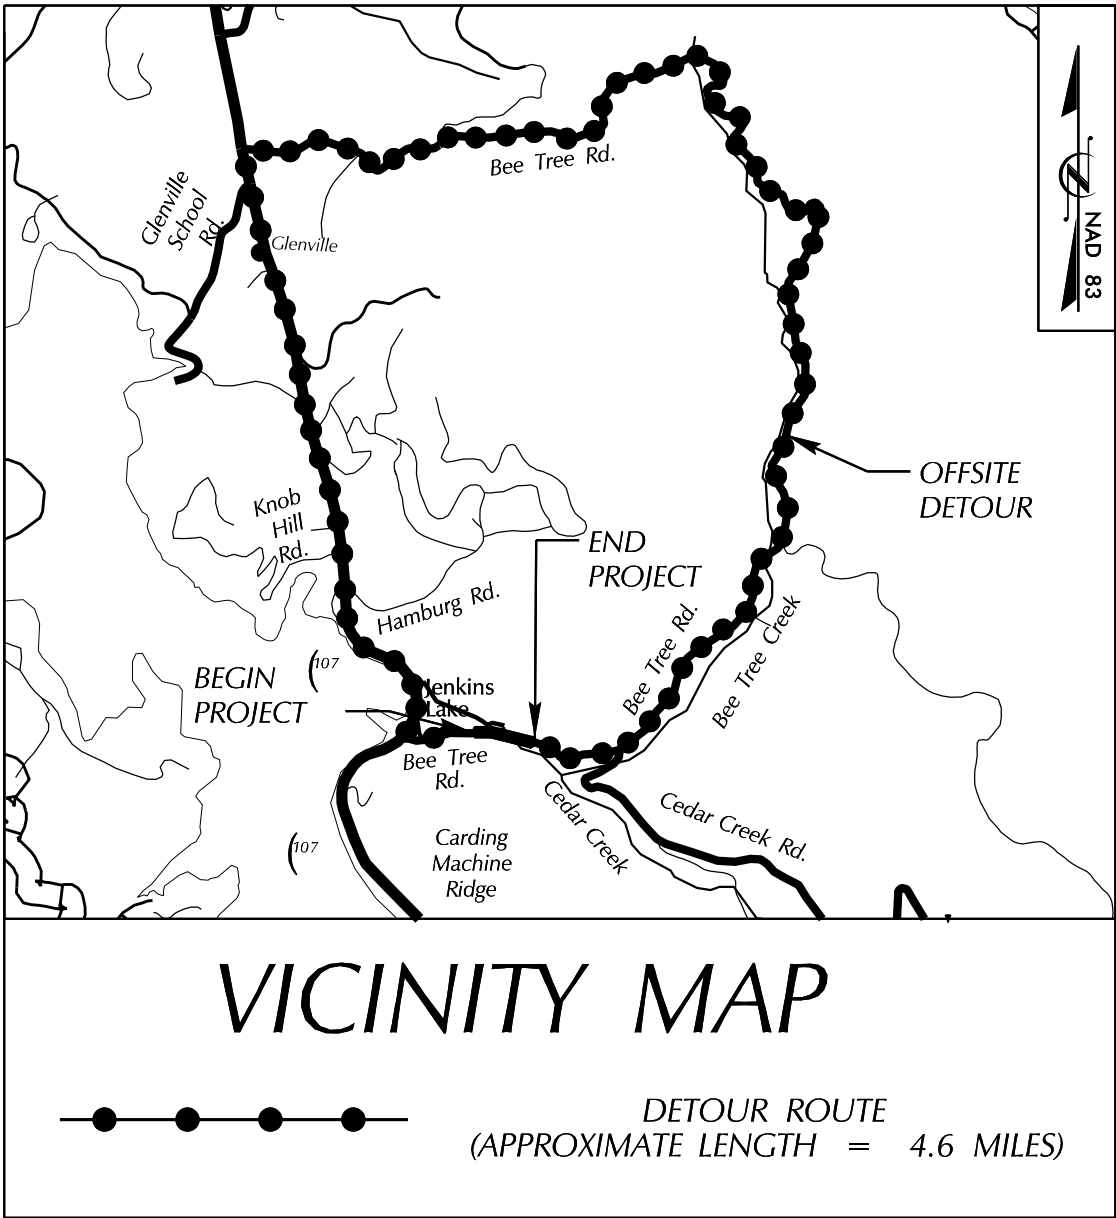


STATE OF NORTH CAROLINA
DIVISION OF HIGHWAYS

JACKSON COUNTY

LOCATION: BRIDGE NO. 8 OVER CEDAR CREEK
ON SR 1120 (BEE TREE RD)

TYPE OF WORK: GRADING, DRAINAGE, PAVING, AND STRUCTURES


STATE	STATE PROJECT REFERENCE NO.	SHEET NO.	TOTAL SHEETS
N.C.	B-5921	1	
STATE PROJ. NO.	F. A. PROJ. NO.	DESCRIPTION	
48053.1.1		PE	
48053.2.1		ROW	
48053.3.1		CONST	

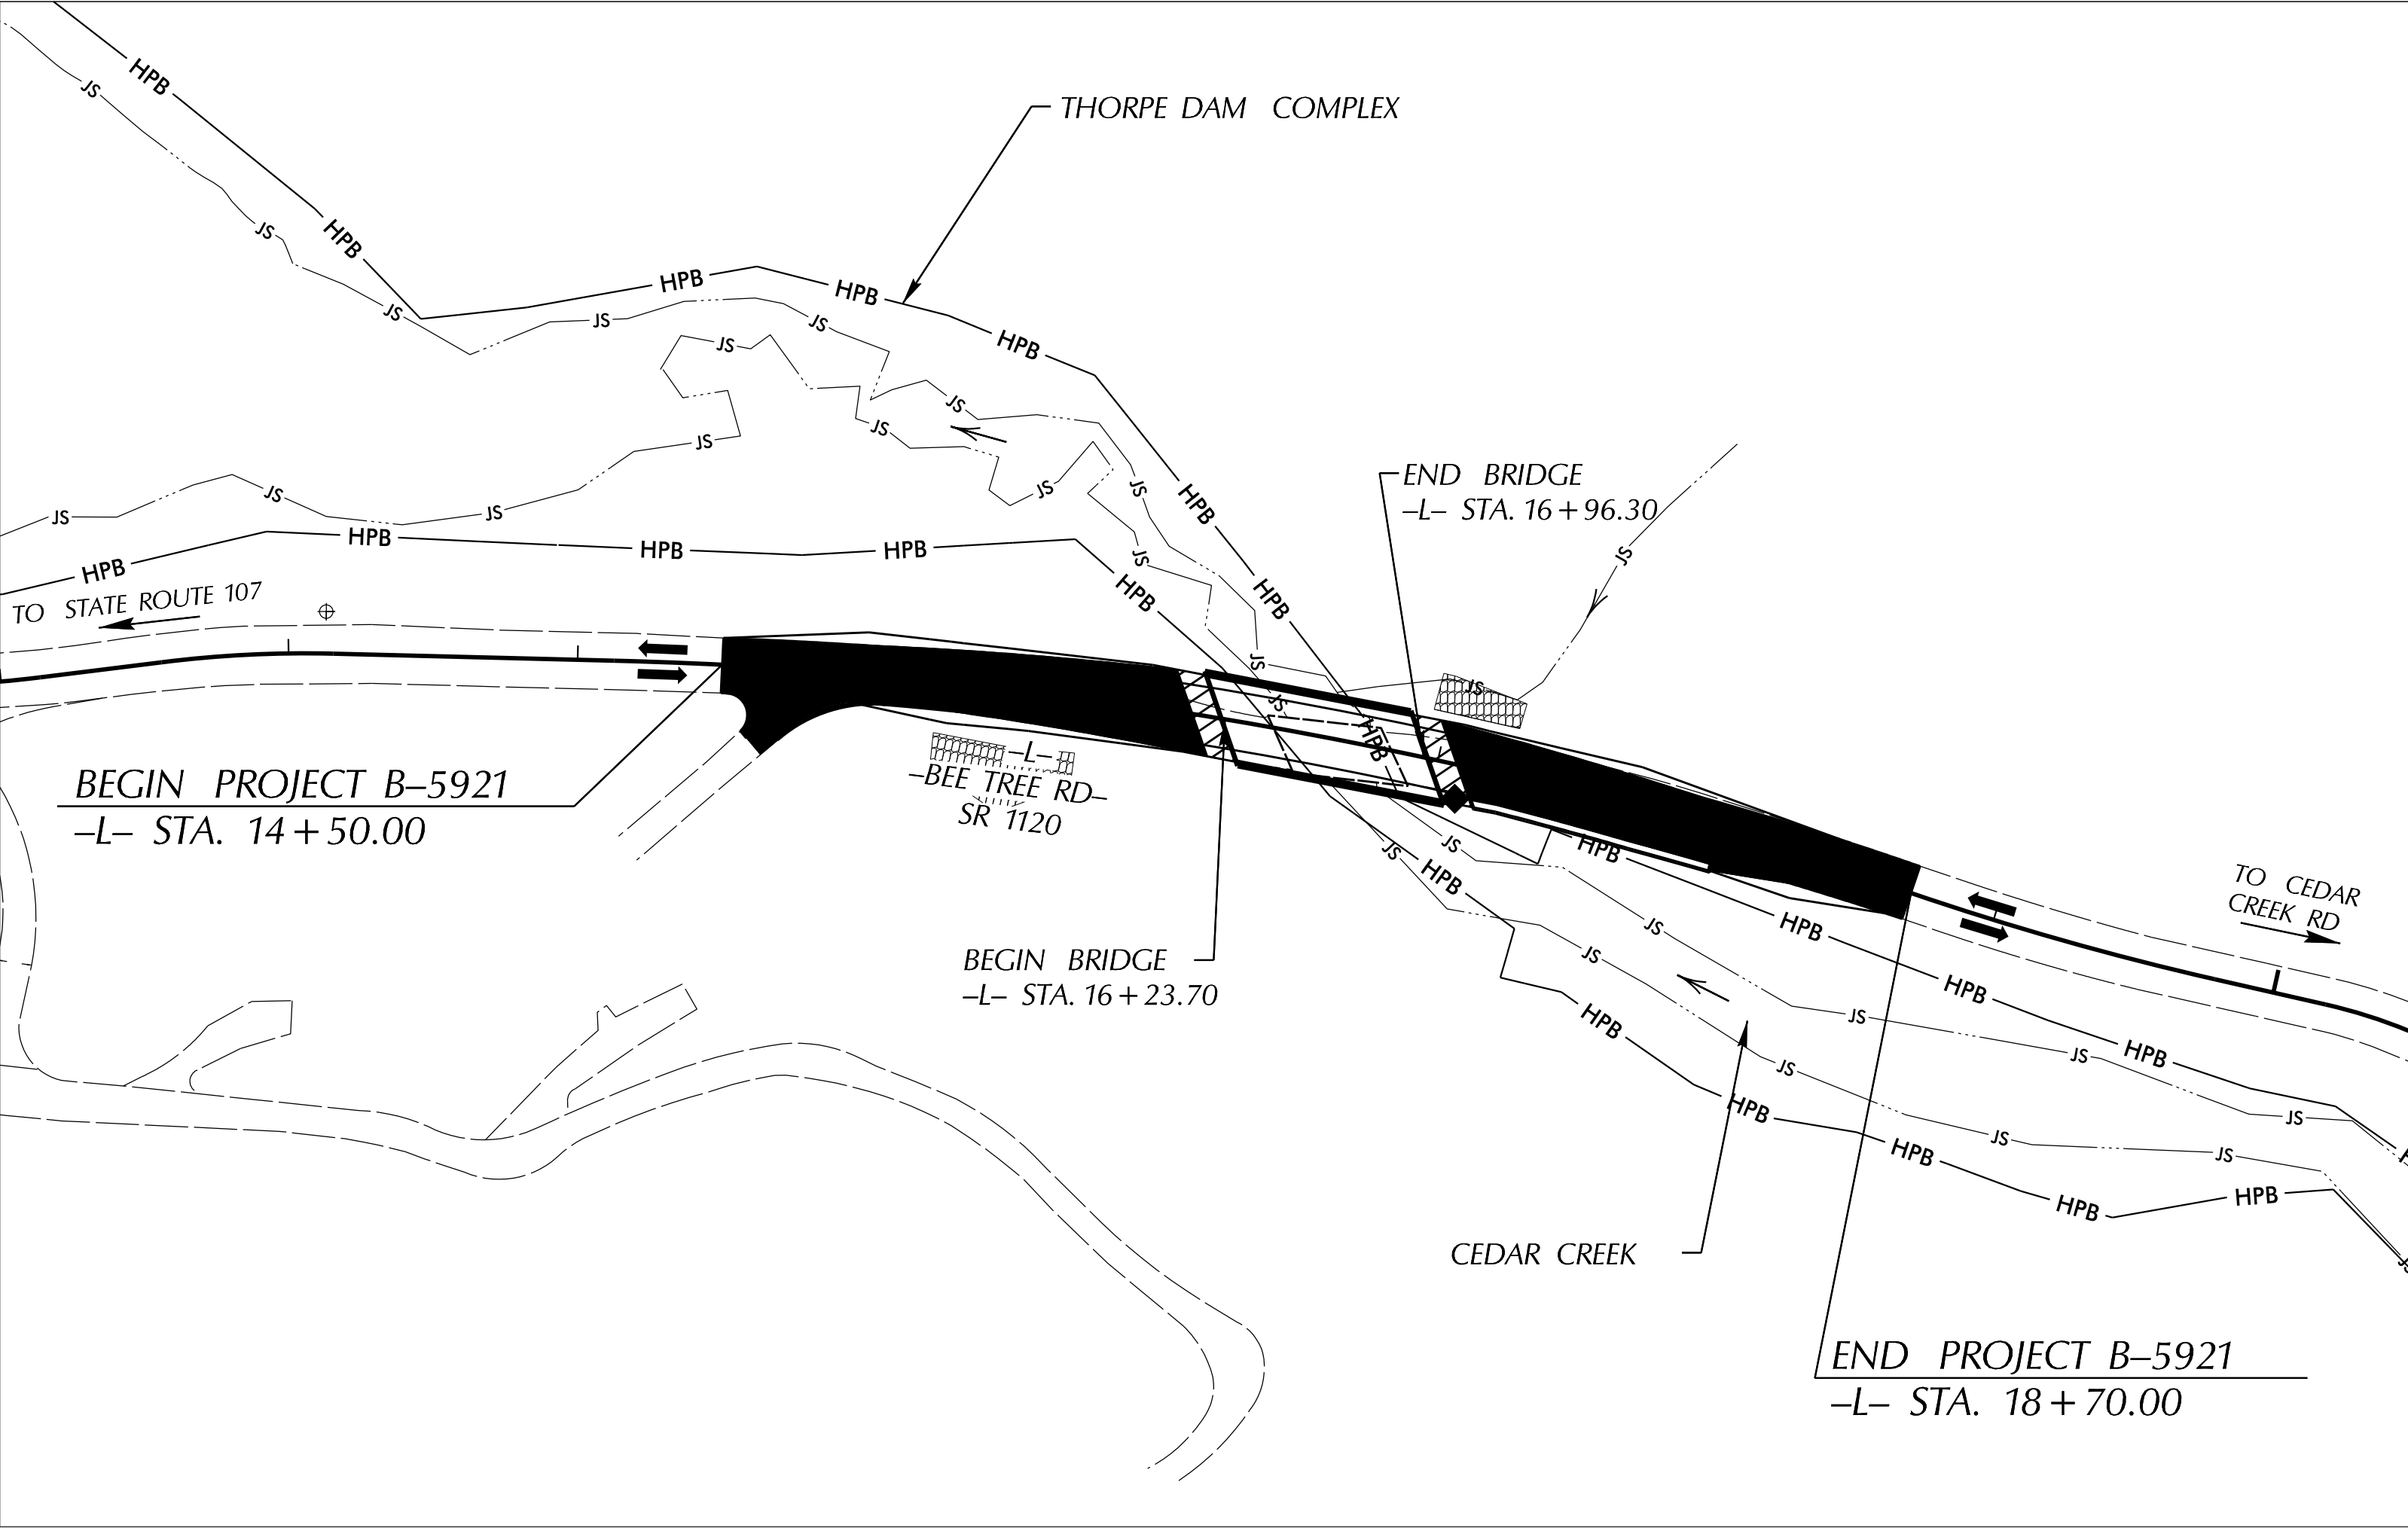

NAD 83 95

STRUCTURES

GRAPHIC SCALES

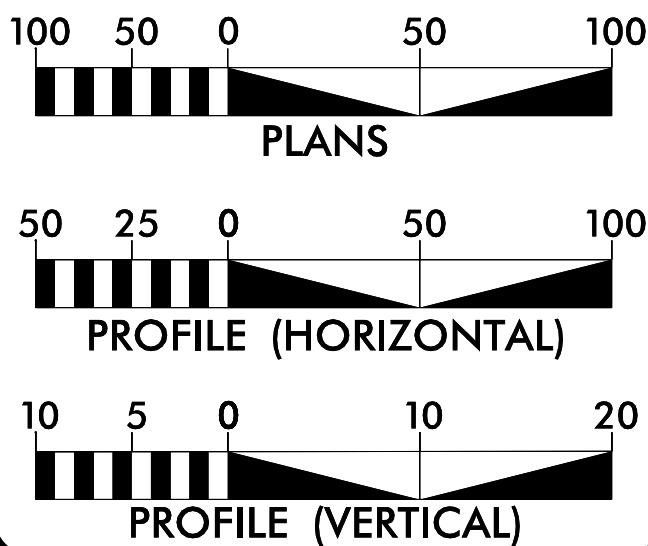

DESIGN DATA

ADT 2020 = 550
K = N/A
D = N/A
T = N/A *
V = 40 MPH
* TTST = N/A DUAL N/A
FUNC CLASS =
LOCAL
SUB REGIONAL TIER

PROJECT LENGTH

LENGTH ROADWAY TIP PROJECT B-5921 0.068 Miles
LENGTH STRUCTURE TIP PROJECT B-5921 0.012 Miles
TOTAL LENGTH TIP PROJECT B-5921 0.080 Miles

PREPARED IN THE OFFICE OF:

NIV15

NVS ENGINEERS & CONSULTANTS, INC.
3300 REGENCY PARKWAY, SUITE 100
CARY, NC 27513
P: 919.851.1912 www.NV5.com
NC License # F-3333

FOR THE NORTH CAROLINA DEPT. OF TRANSPORTATION
2024 STANDARD SPECIFICATIONS

RIGHT OF WAY DATE:
AUGUST 15, 2023

LETTING DATE:
SEPTEMBER 22, 2026

NCDOT CONTACT:

ROBERT C. LARSON, P.E.
PROJECT ENGINEER

JACOB M. DAVIS, P.E.
PROJECT DESIGN ENGINEER

ZACH SHULER, P.E.
BRIDGE PROGRAM MANAGER

DOCUMENT NOT CONSIDERED FINAL
UNLESS ALL SIGNATURES COMPLETED

