




11/11/2025 4:50:17 PM R:\S\Structures\Final Drawings\400.000.B5921.SML\000.000.490008.dgn

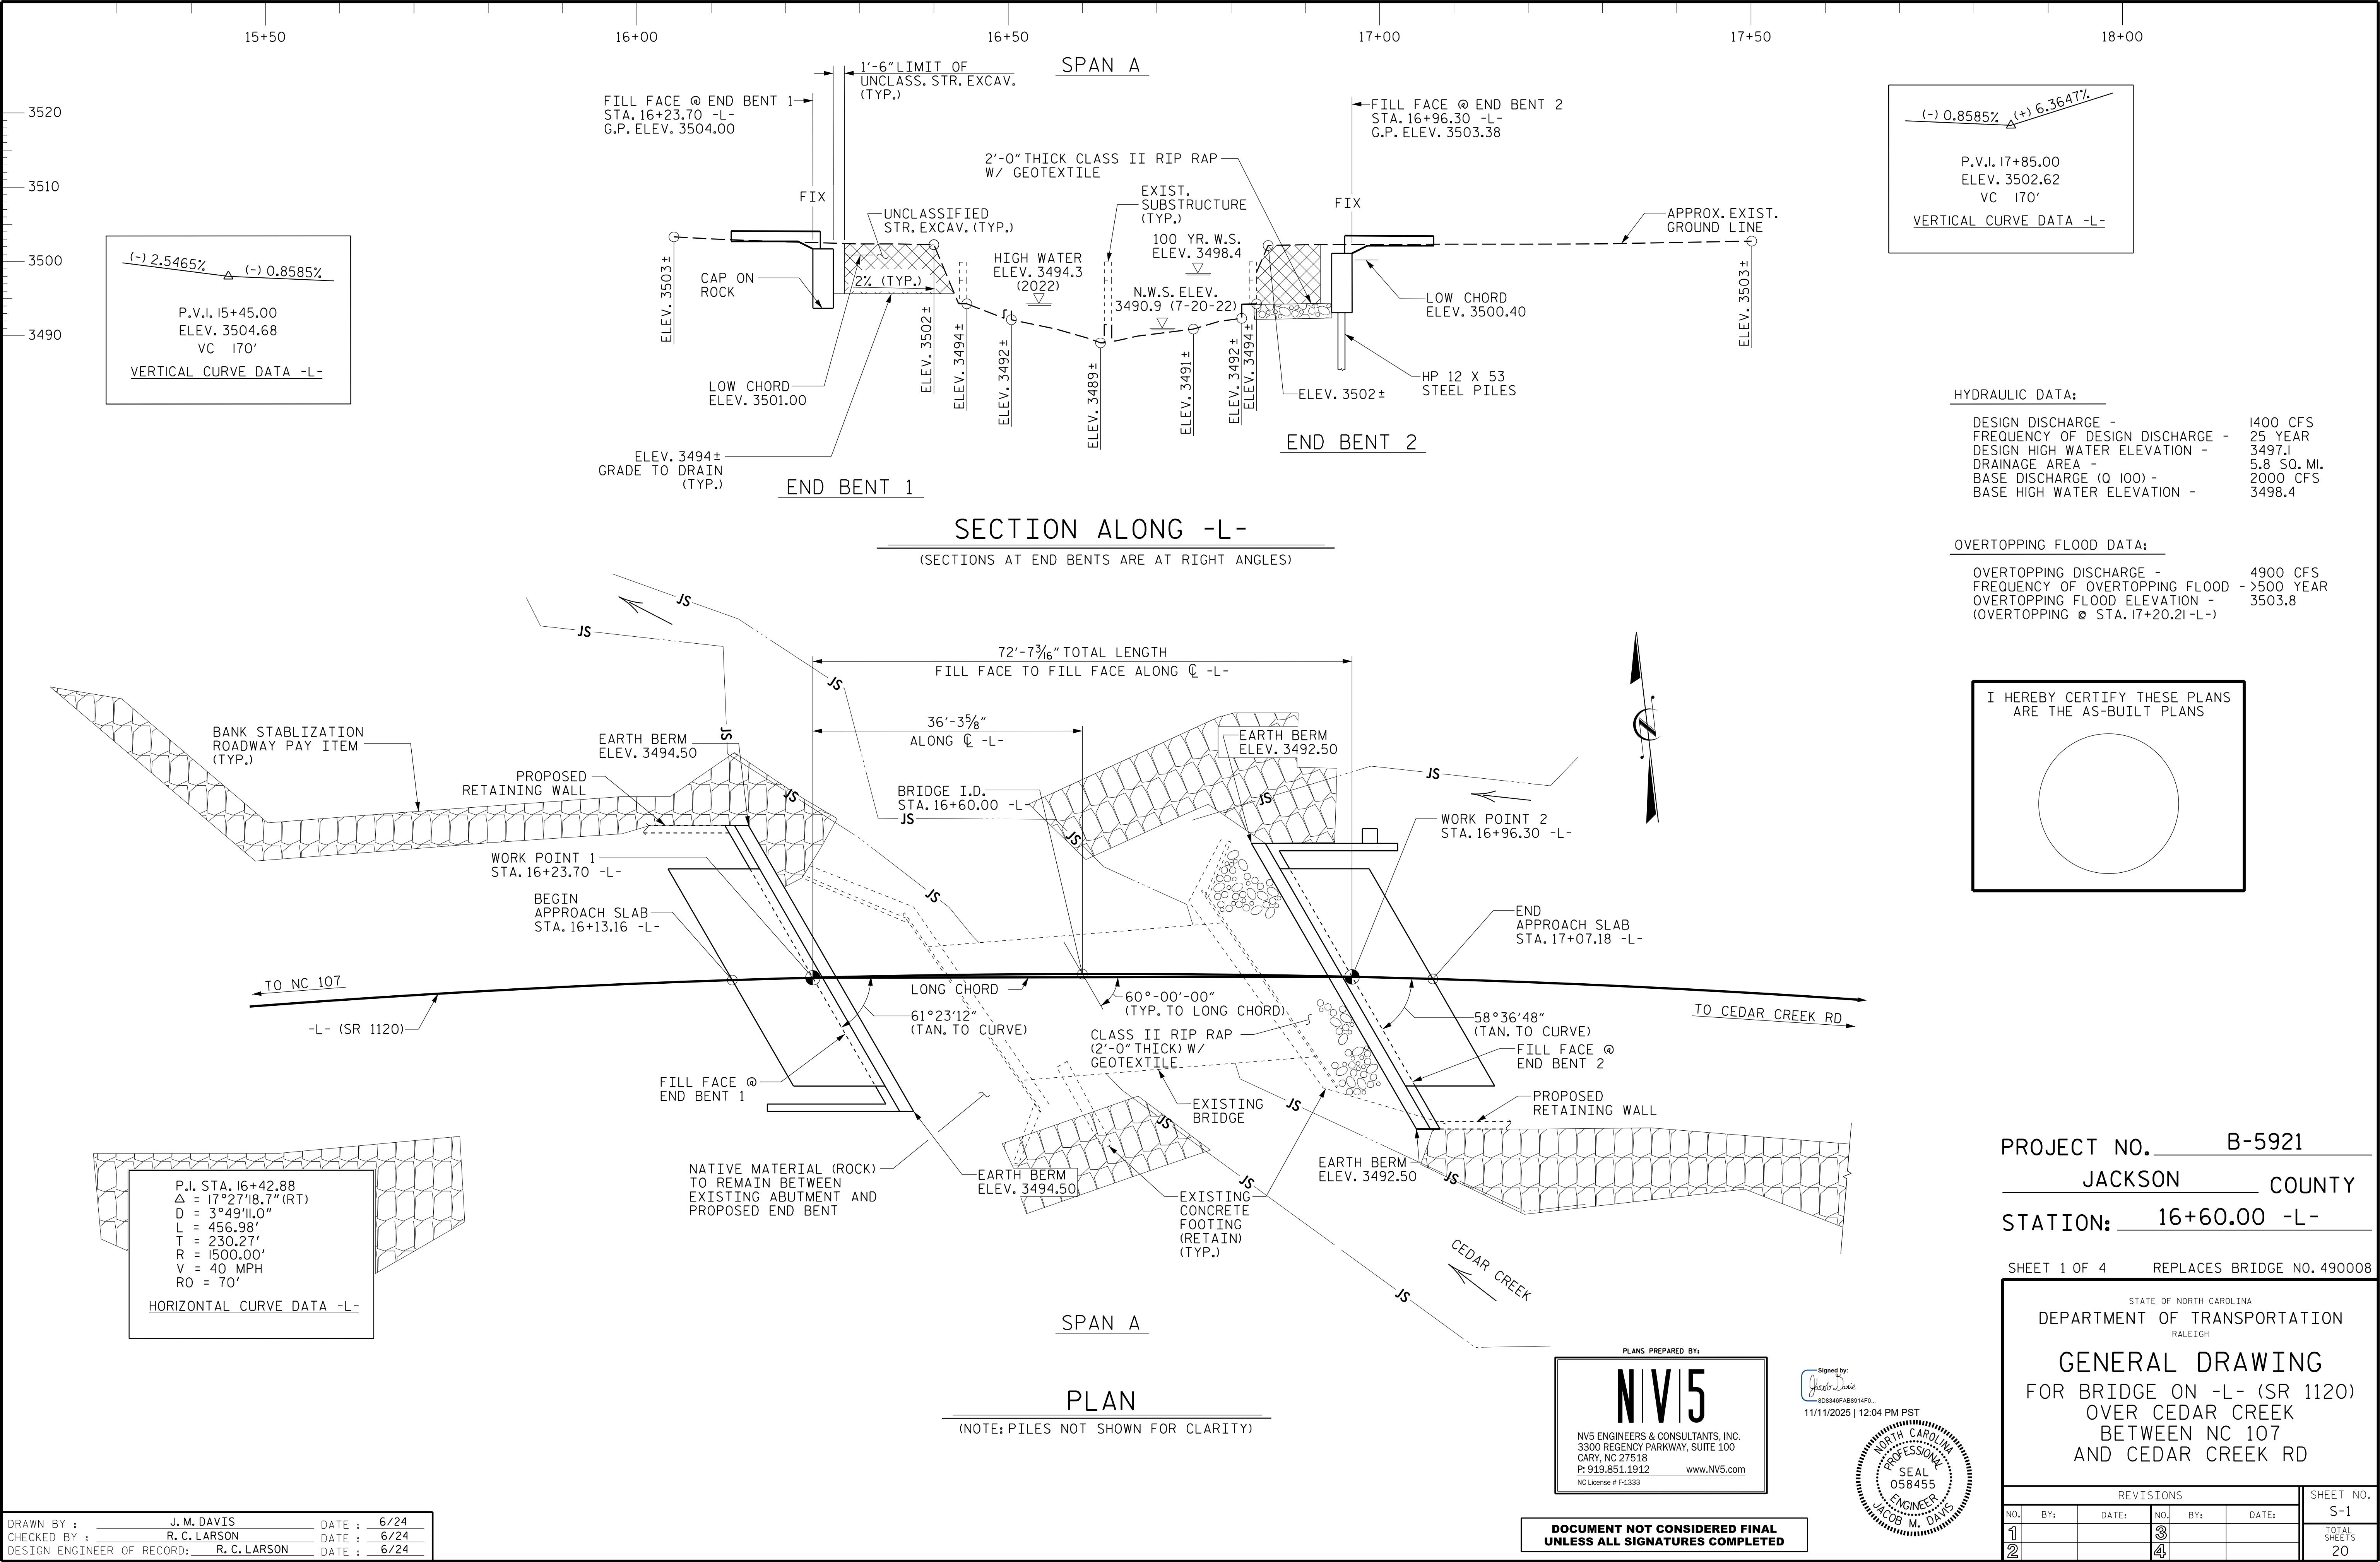

DRAWN BY : J. M. DAVIS DATE : 6/24
CHECKED BY : R. C. LARSON DATE : 6/24
DESIGN ENGINEER OF RECORD: R. C. LARSON DATE : 6/24

DOCUMENT NOT CONSIDERED FINAL
UNLESS ALL SIGNATURES COMPLETED

PROJECT NO. B-5921

JACKSON COUNTY

STATION: 16+60.00 -L-

SHEET 1 OF 4 REPLACES BRIDGE NO. 490008

REVISIONS						SHEET NO.
NO.	BY:	DATE:	NO.	BY:	DATE:	
1			3			S-1
2			4			TOTAL SHEETS 20

PLANS PREPARED BY:

N|V|5

NV5 ENGINEERS & CONSULTANTS, INC.
3300 REGENCY PARKWAY, SUITE 100
CARY, NC 27518
P: 919.851.1912 www.NV5.com
NC License # P-1333

Signed By: *Jacob M. Davis*
11/11/2025 12:04 PM PST

NORTH CAROLINA PROFESSIONAL ENGINEER
SEAL 058455
JACOB M. DAVIS