


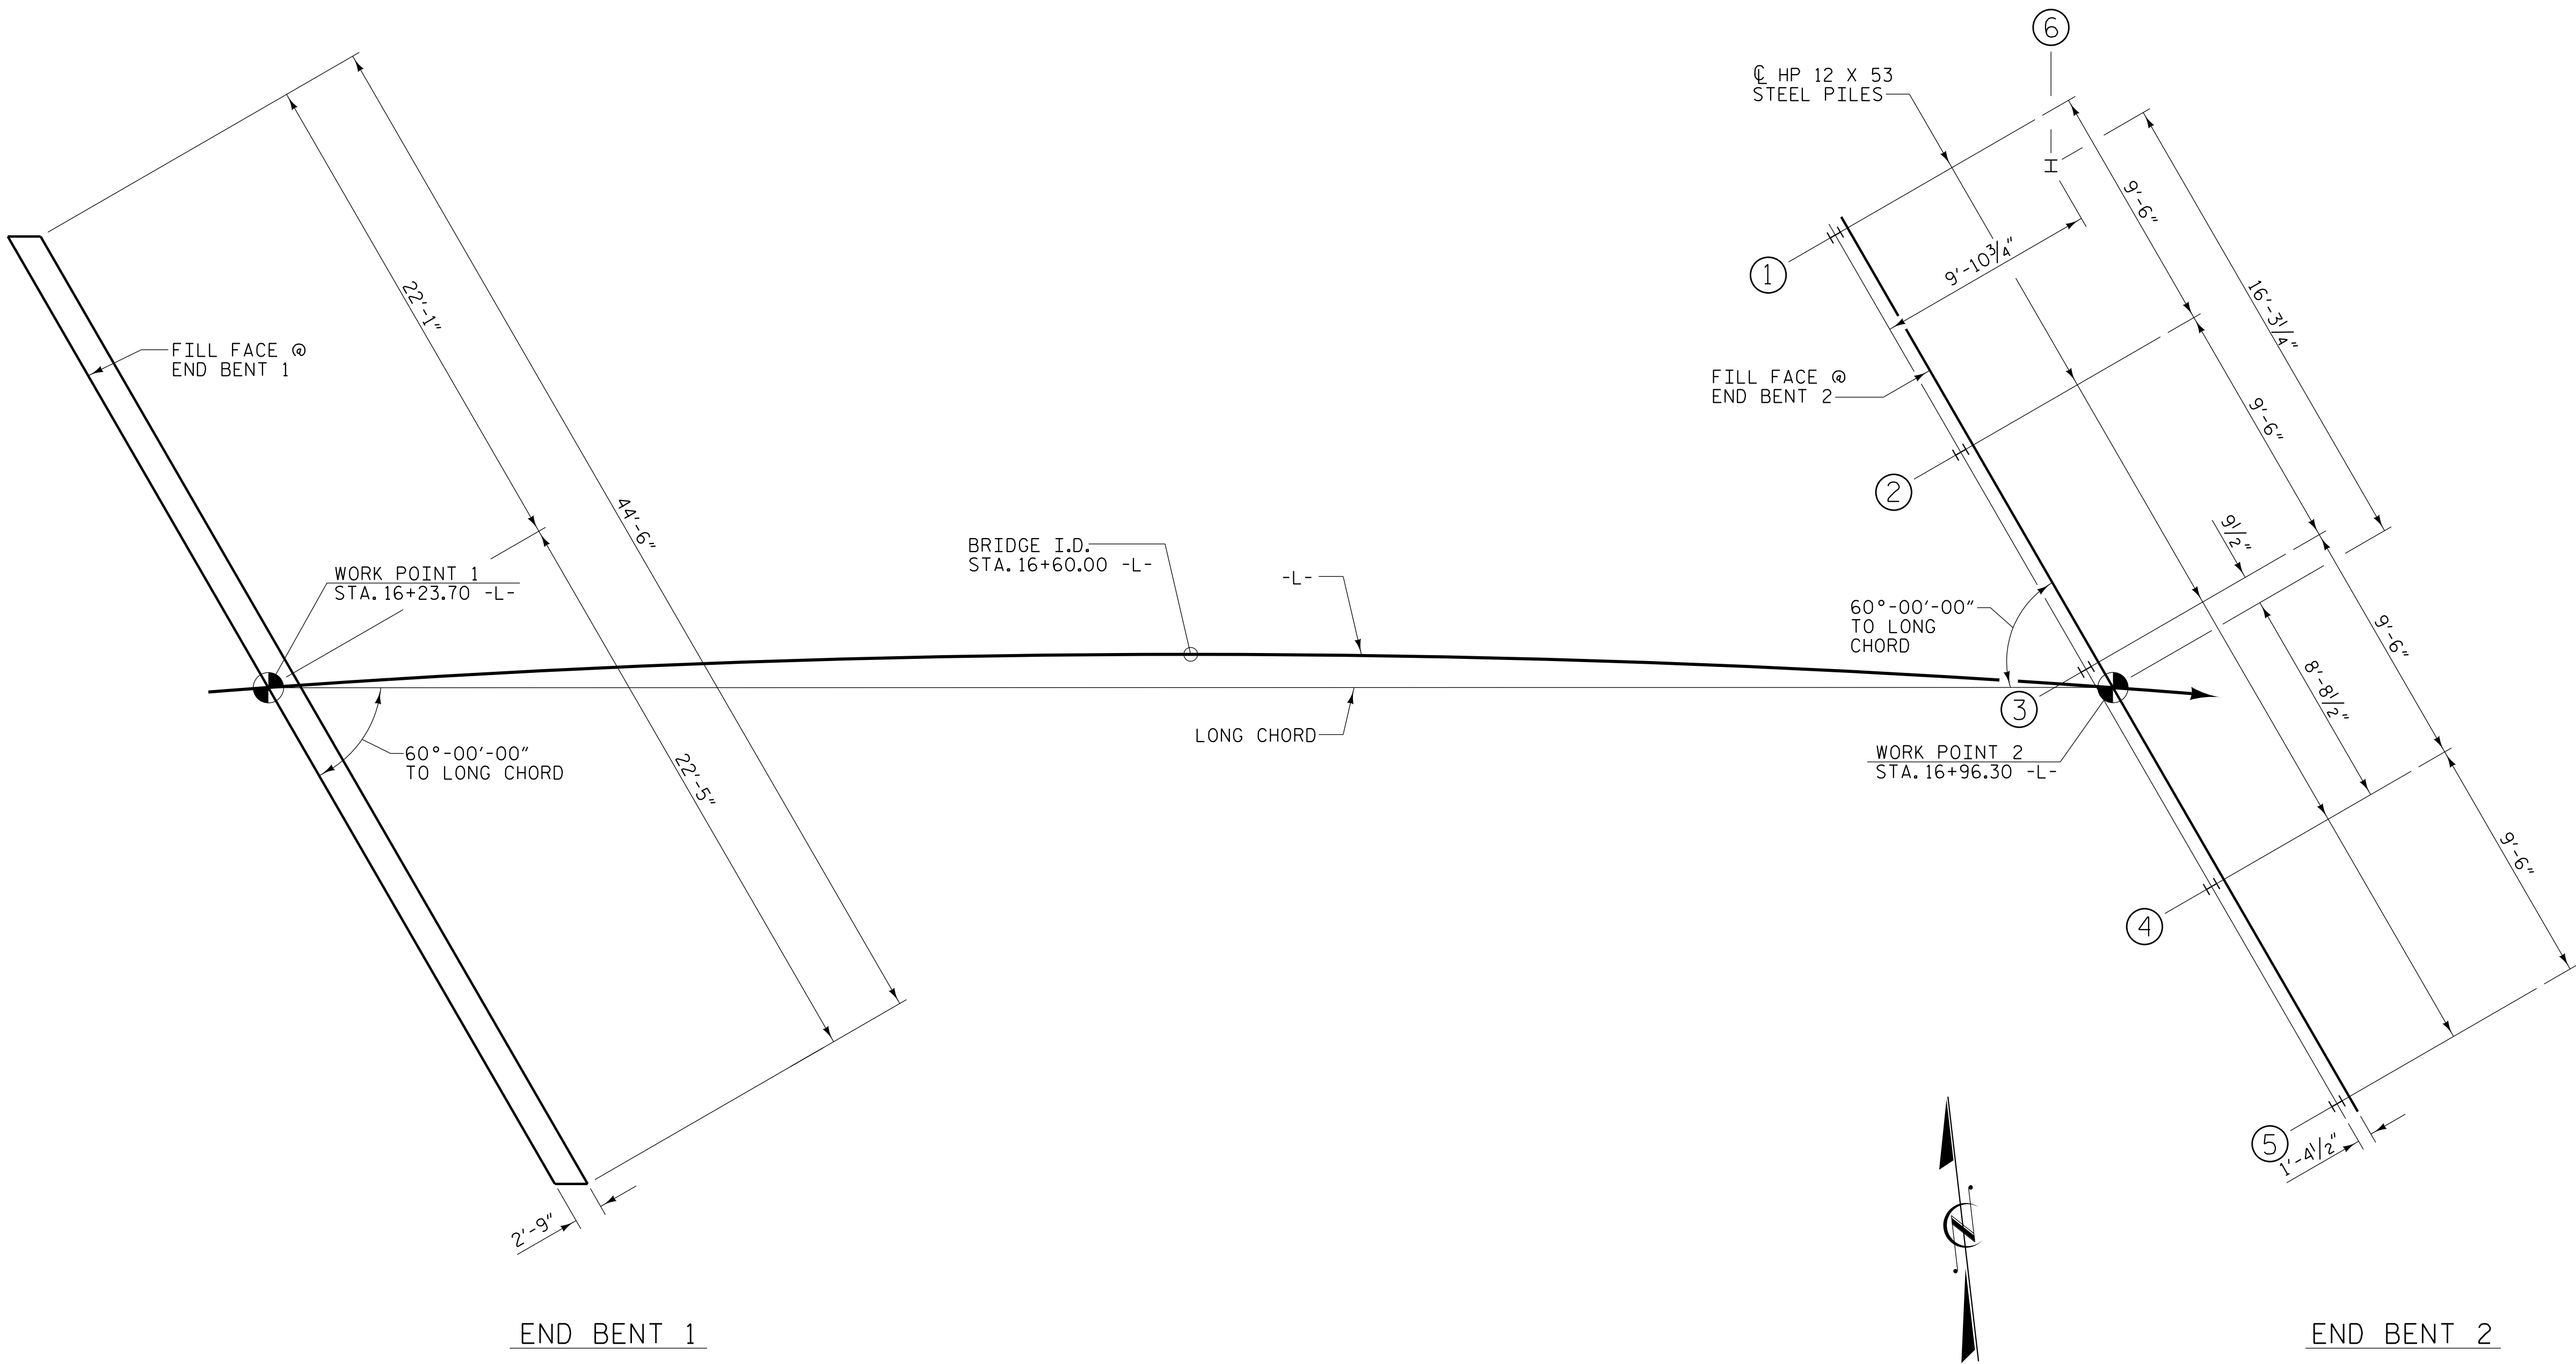

NOTES

ALL PILES ARE VERTICAL HP 12 X 53.
DIMENSIONS LOCATING PILES ARE SHOWN TO THE PILE CENTERLINE AT THE BOTTOM OF THE CAP.
FOR PILES, SEE SECTION 450 OF THE STANDARD SPECIFICATIONS.
KEY IN FOOTING AT END BENT NO.1 AT LEAST 12" INTO WEATHERED ROCK OR ROCK WITH MINIMUM THICKNESS AS SHOWN ON PLANS.
FILL HOLES FOR PILE EXCAVATION AT END BENT NO.2 WITH CONCRETE.
INSTALL DRILLED-IN H-PILES AT END BENT NO.2 WITH AT LEAST 7 FEET OF PENETRATION INTO WEATHERED ROCK OR 3 FEET INTO CRYSTALLINE ROCK.

FOUNDATION LAYOUT

PROJECT NO. B-5921
JACKSON COUNTY
STATION: 16+60.00 -L-

SHEET 2 OF 4

STATE OF NORTH CAROLINA DEPARTMENT OF TRANSPORTATION RALEIGH					
GENERAL DRAWING					
FOR BRIDGE ON -L- (SR 1120) OVER CEDAR CREEK BETWEEN NC 107 AND CEDAR CREEK RD					
REVISIONS					SHEET NO.
NO.	BY:	DATE:	NO.	BY:	DATE:
1			3		
2			4		
TOTAL SHEETS					20

PLANS PREPARED BY:

N|V|5

NV5 ENGINEERS & CONSULTANTS, INC.
3300 REGENCY PARKWAY, SUITE 100
CARY, NC 27518
P: 919.851.1912 www.NV5.com
NC License # P-1333

Signed by:
Jacob M. Davis
11/11/2025 | 12:04 PM PST

NORTH CAROLINA
PROFESSIONAL
SEAL
058455
ENGINEER
JACOB M. DAVIS

DOCUMENT NOT CONSIDERED FINAL
UNLESS ALL SIGNATURES COMPLETED

DRAWN BY :	J. M. DAVIS	DATE :	6/24
CHECKED BY :	R. C. LARSON	DATE :	6/24
DESIGN ENGINEER OF RECORD:	R. C. LARSON	DATE :	6/24