
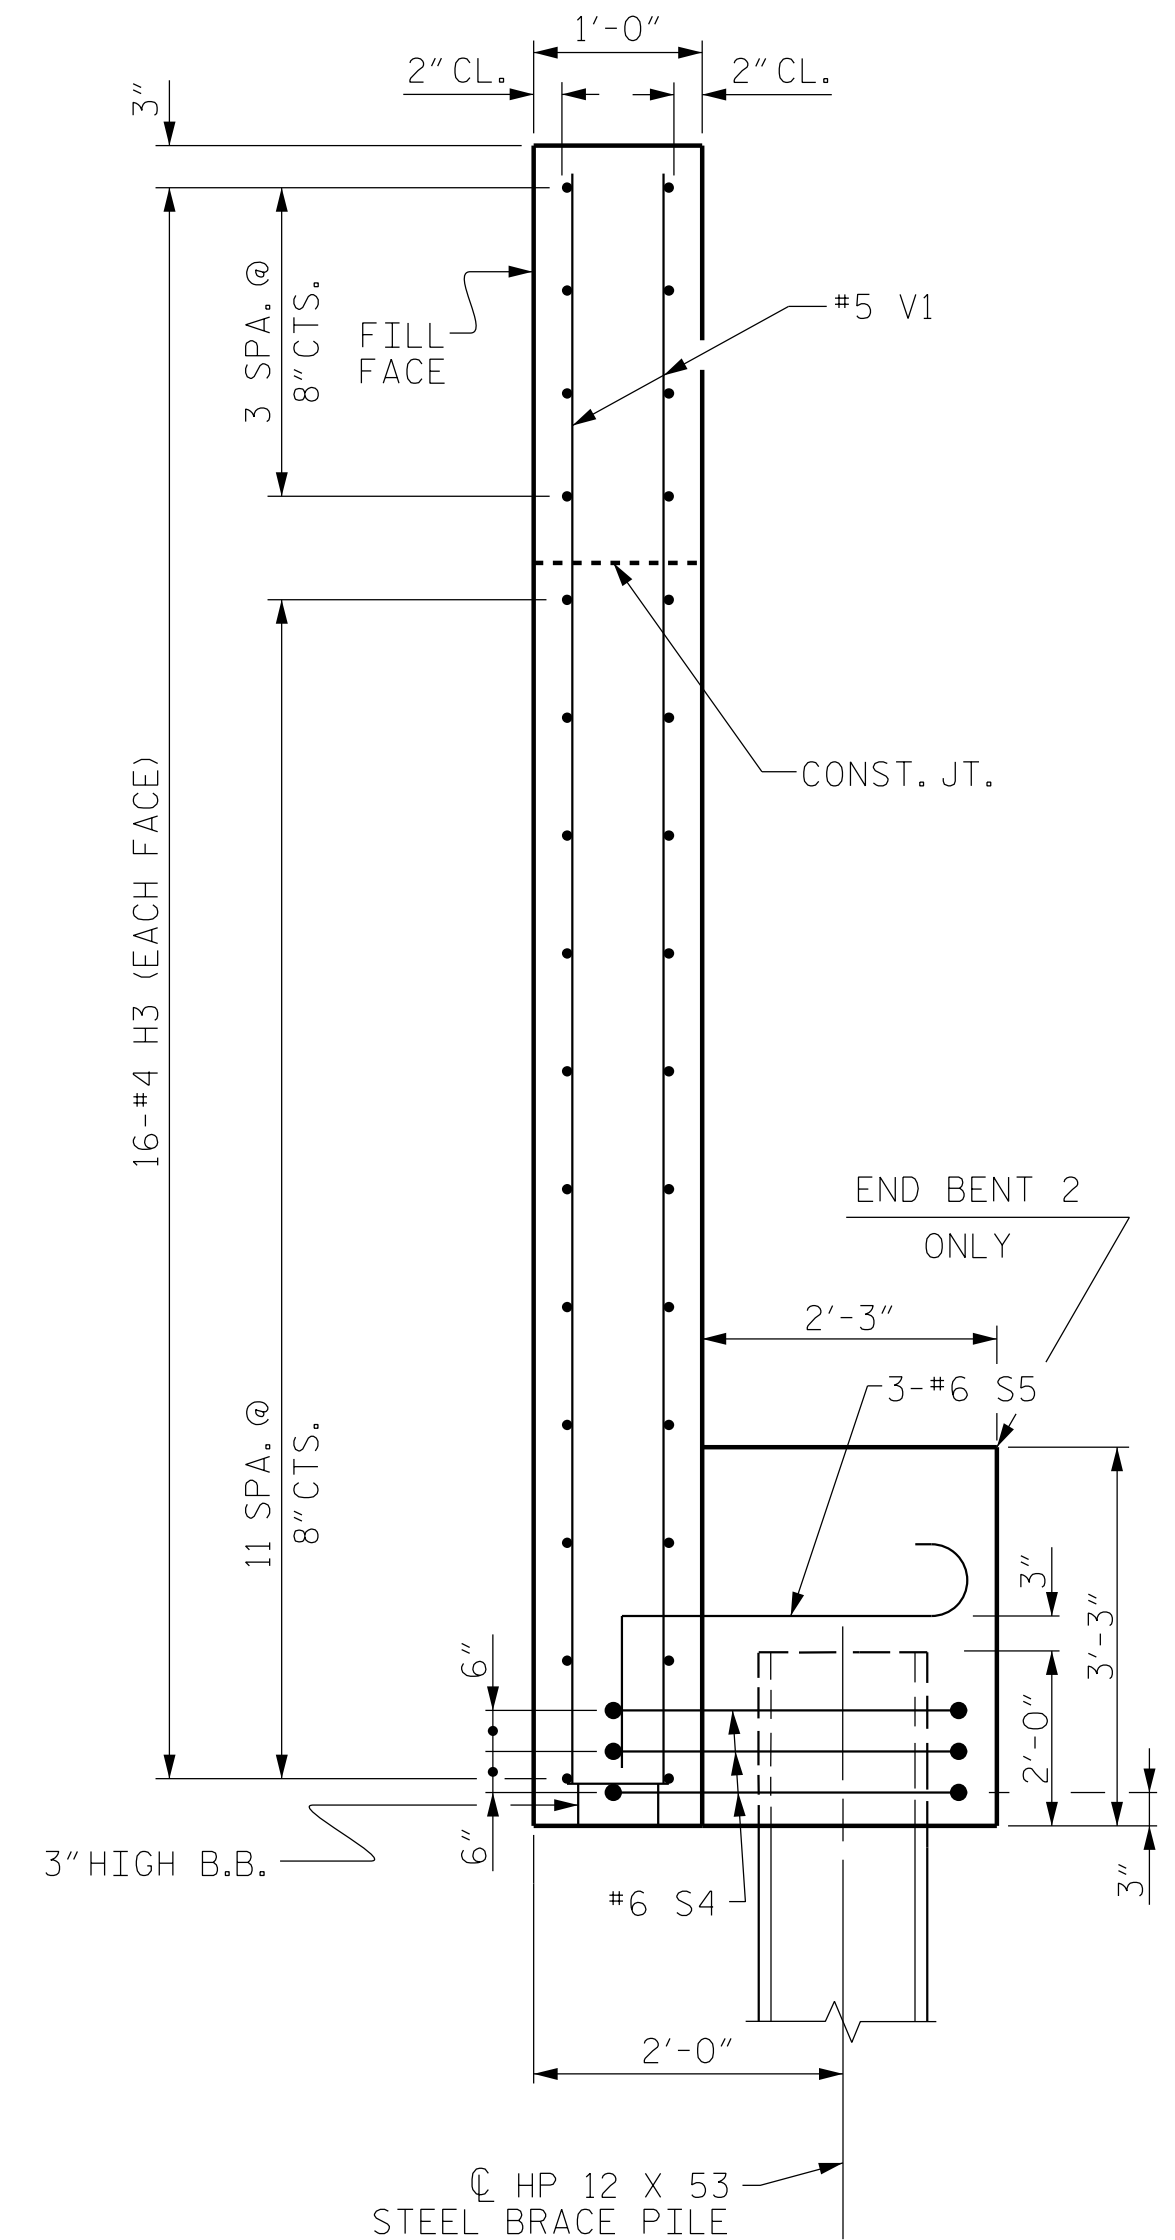
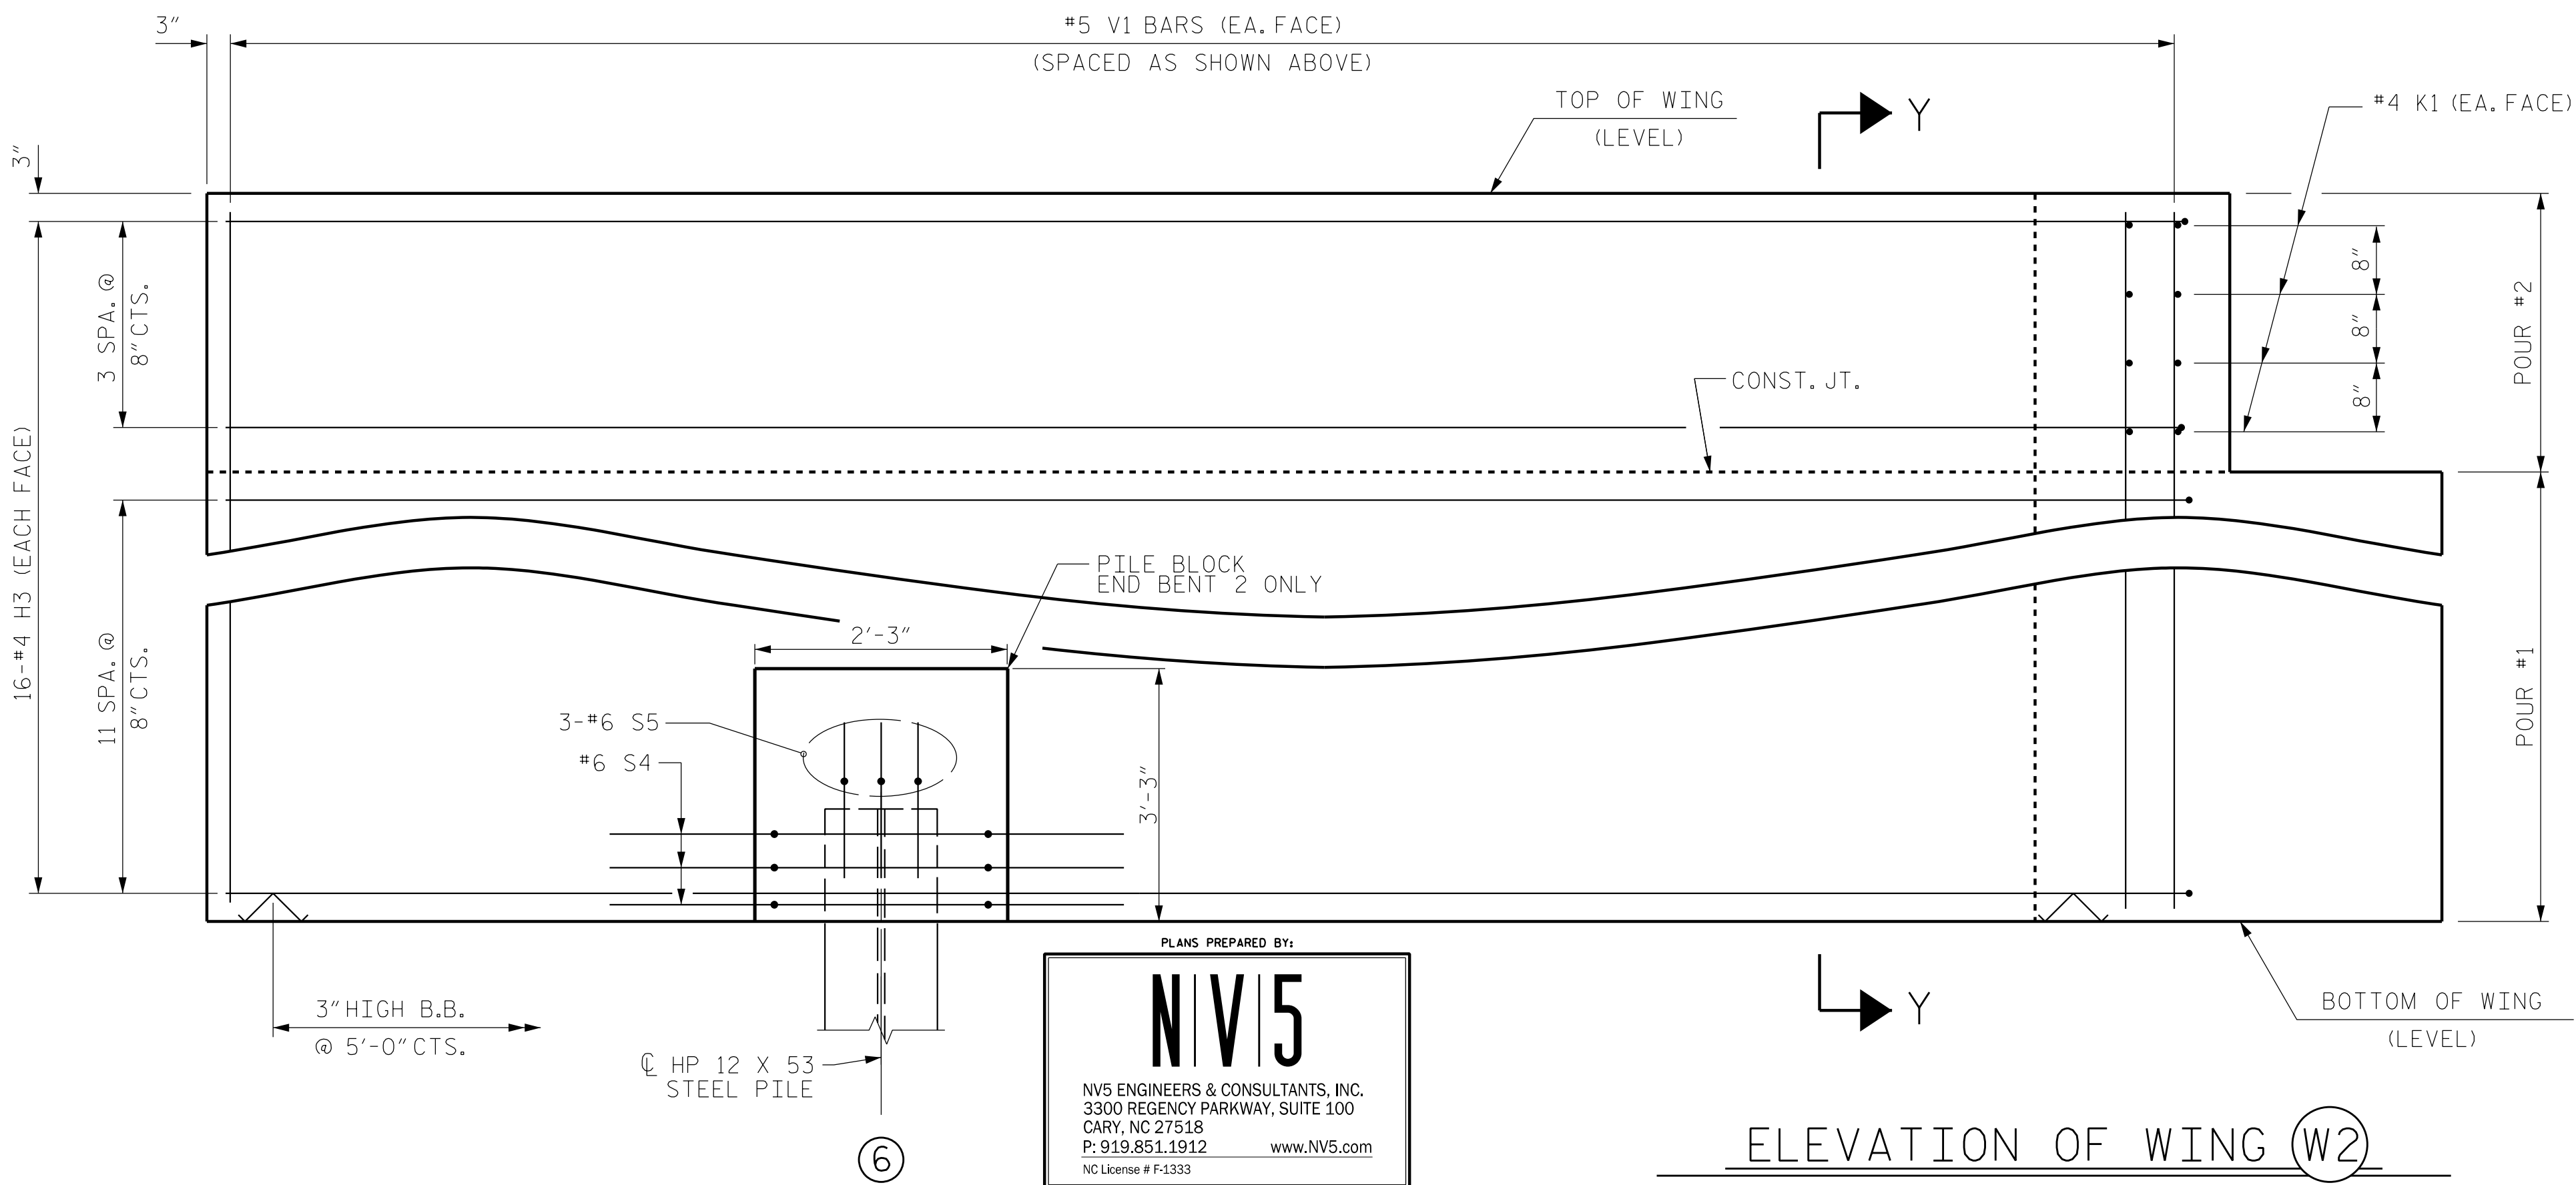


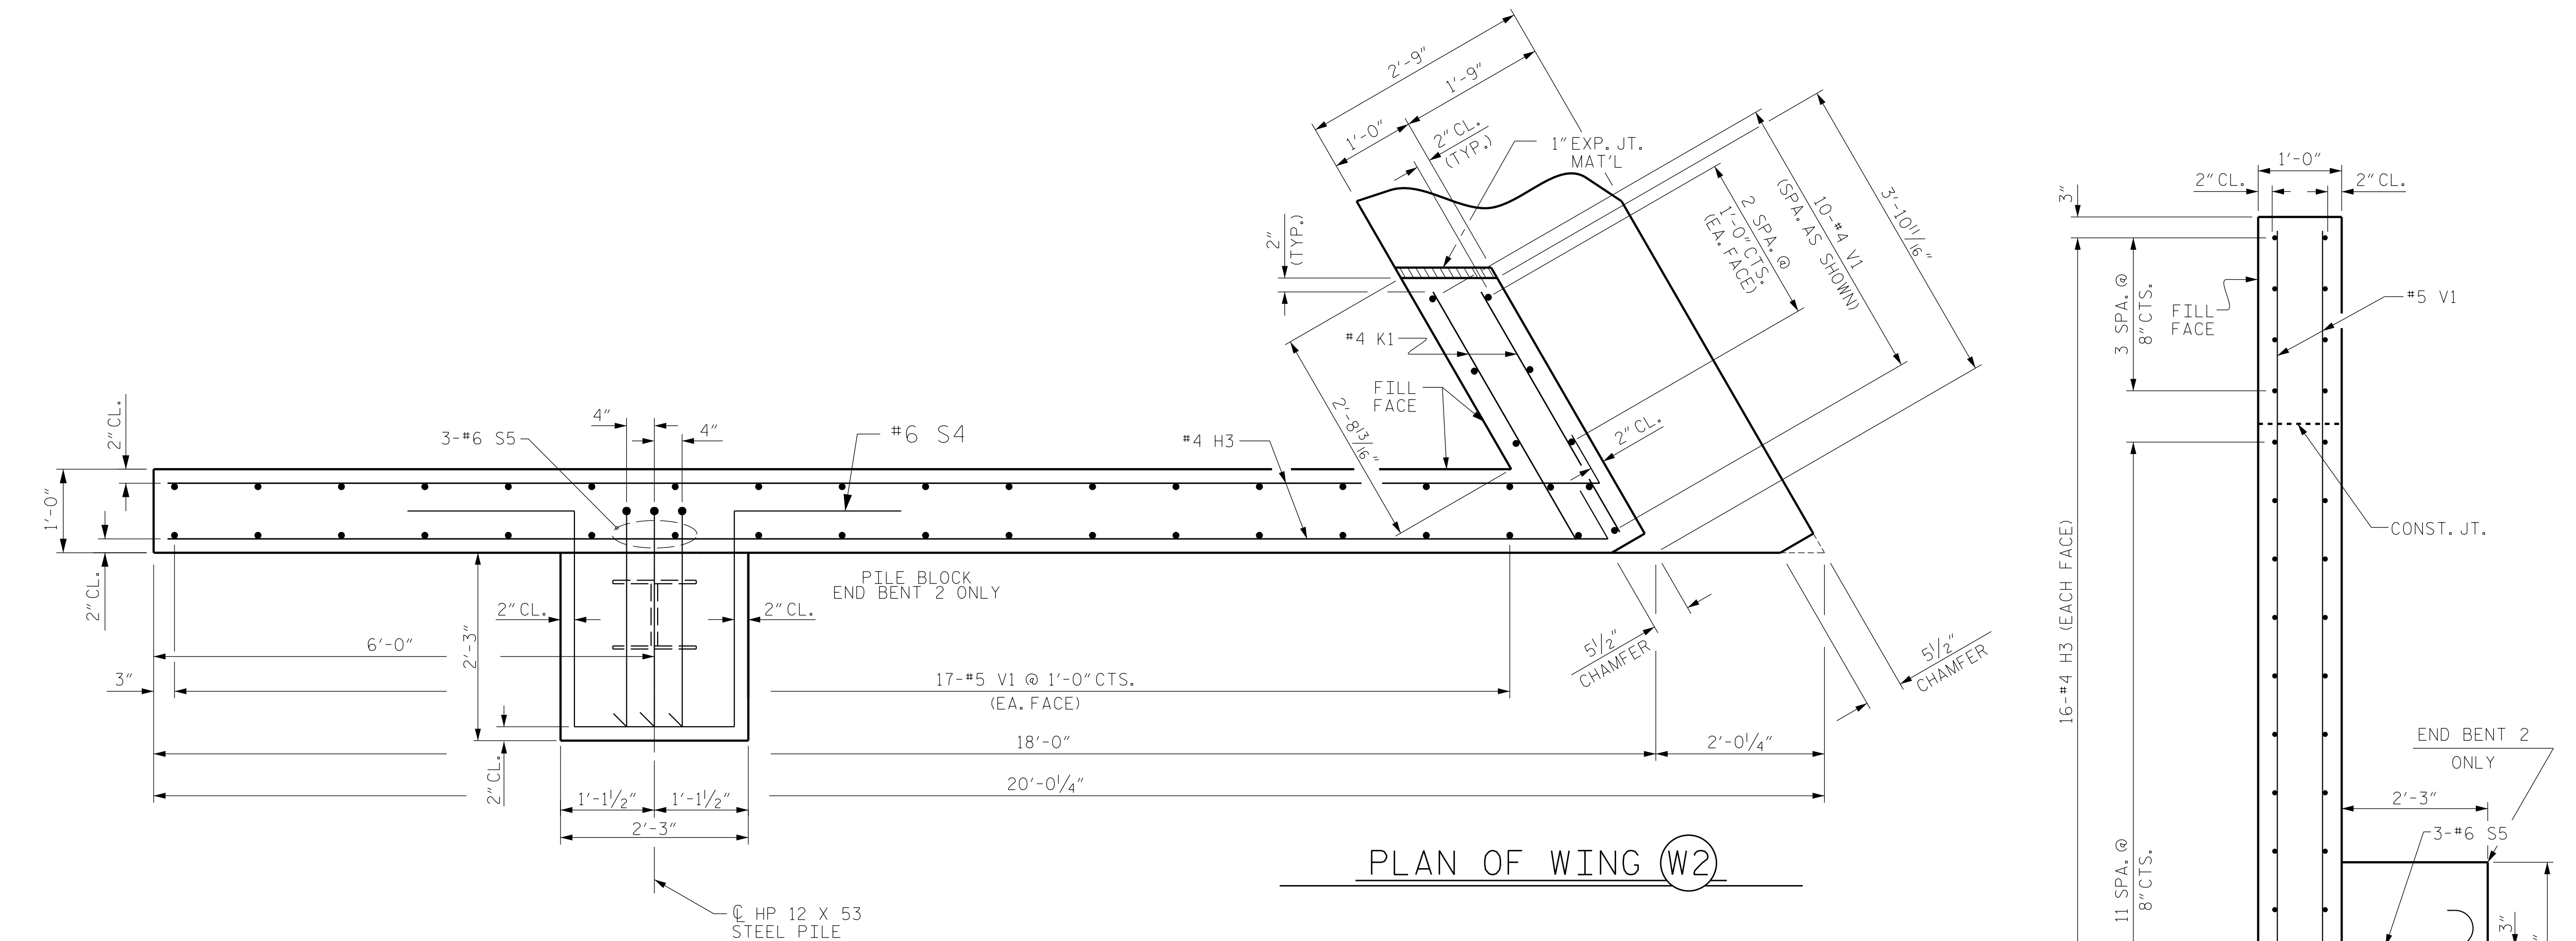

SECTION Y-Y

PROJECT NO. B-5921
JACKSON COUNTY
STATION: 16+60.00 -L-

SHEET 3 OF 4

STATE OF NORTH CAROLINA
DEPARTMENT OF TRANSPORTATION
RALEIGH

SUBSTRUCTURE
END BENT
WING DETAILS

REVISIONS						SHEET NO.	
NO.	BY:	DATE:	NO.	BY:	DATE:	S-17	TOTAL SHEETS
1			3				20
2			4				

DOCUMENT NOT CONSIDERED FINAL
UNLESS ALL SIGNATURES COMPLETED



DESIGN ENGINEER OF RECORD: R. C. LARSON	DATE : 6/24
ASSEMBLED BY : J. M. DAVIS	DATE : 6/24
CHECKED BY : R. C. LARSON	DATE : 6/24
DRAWN BY : WJH 12/II	REV. 4/15 MAA/TMG
CHECKED BY : AAC 12/II	