


6/23/16

02.55	PROJ. REFERENCE NO.	SHEET NO.
	B-5921	X-4

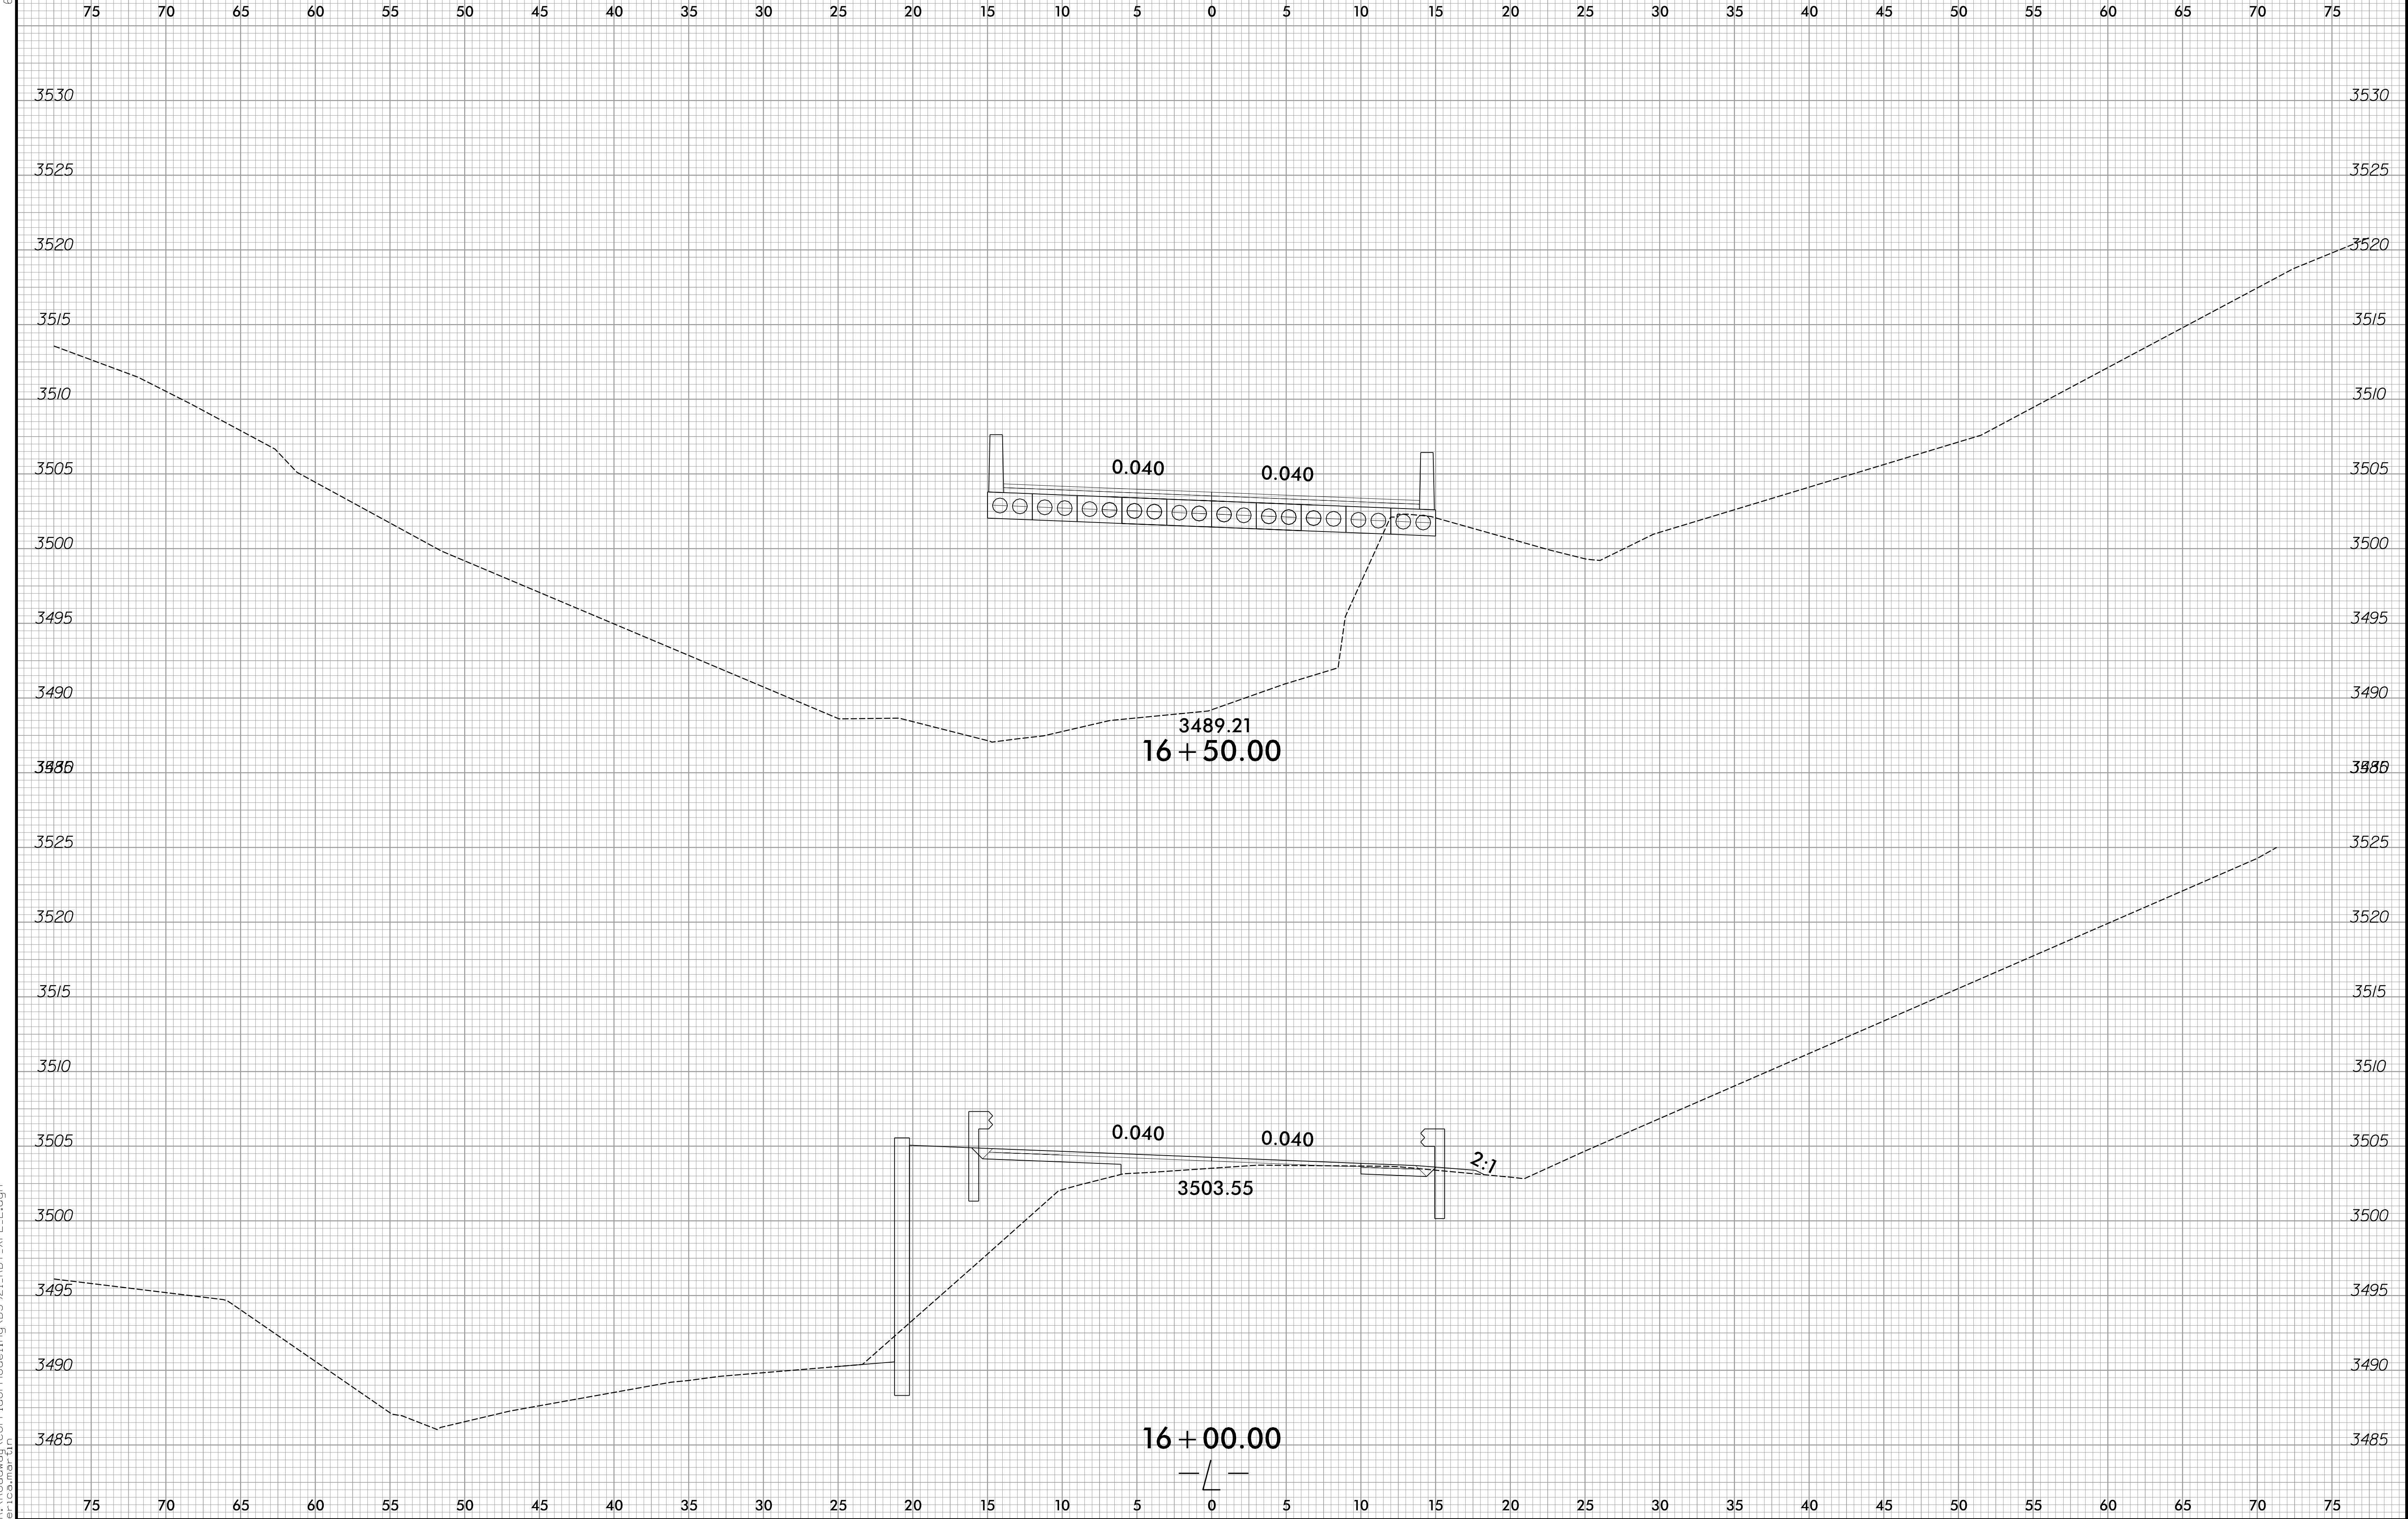

11/21/2025
R:\Roadway\CorridorModeling\B5921.RD\XPL.Ldgn
encl03.mxd