

**This electronic collection of documents is provided
for the convenience of the user
and is Not a Certified Document –**

**The documents contained herein were originally issued
and sealed by the individuals whose names and license
numbers appear on each page, on the dates appearing
with their signature on that page.**

**This file or an individual page
shall not be considered a certified document.**

STATE OF NORTH CAROLINA

NOTE: EMBANKMENT COLUMN DOES NOT INCLUDE BACKFILL FOR UNDERCUT

CROSS-SECTION SUMMARY

PROJ. REFERENCE NO.

B-5921

SHEET NO.

X-1

Approximate quantities only. Unclassified excavation, fine grading, clearing and grubbing, and removal of existing pavement will be paid for at the lump sum price for "Grading".

Station	Uncl. Exc.	Embt
L	(cu. yd.)	(cu. yd.)
14+50.00	0	0
15+00.00	1	174
15+50.00	65	198
16+00.00	68	109
16+23.70	4	81
Station	Uncl. Exc.	Embt
L	(cu. yd.)	(cu. yd.)
16+96.30	0	0
17+00.00	0	16
17+50.00	6	130
18+00.00	11	79
18+50.00	7	24
18+70.00	1	1

6/23/16

02.55	PROJ. REFERENCE NO.	SHEET NO.
	B-5921	X-2

757065605550454035302520151050051015202530354045505560657075

35253525

35203520

35153515

35103510

35053505

35003500

34953495

34903490

34853485

34803480

35203520

35153515

35103510

35053505

35003500


34953495

34903490

34853485

34803480


757065605550454035302520151050051015202530354045505560657075

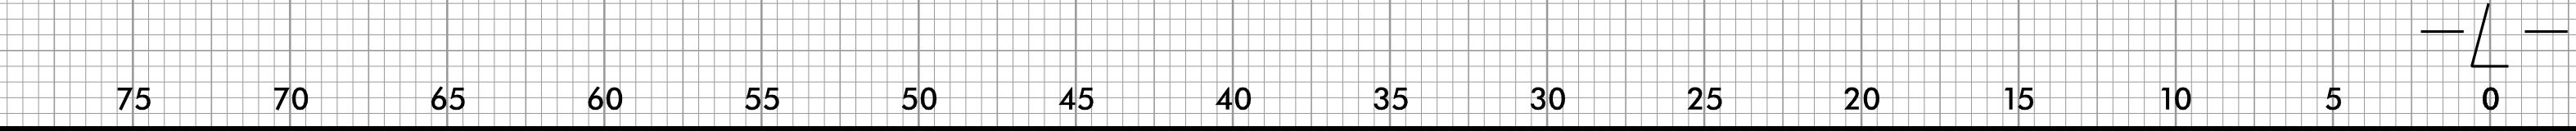

6/23/16


0	2.5	5

PROJ. REFERENCE NO.	SHEET NO.
B-5921	X-3

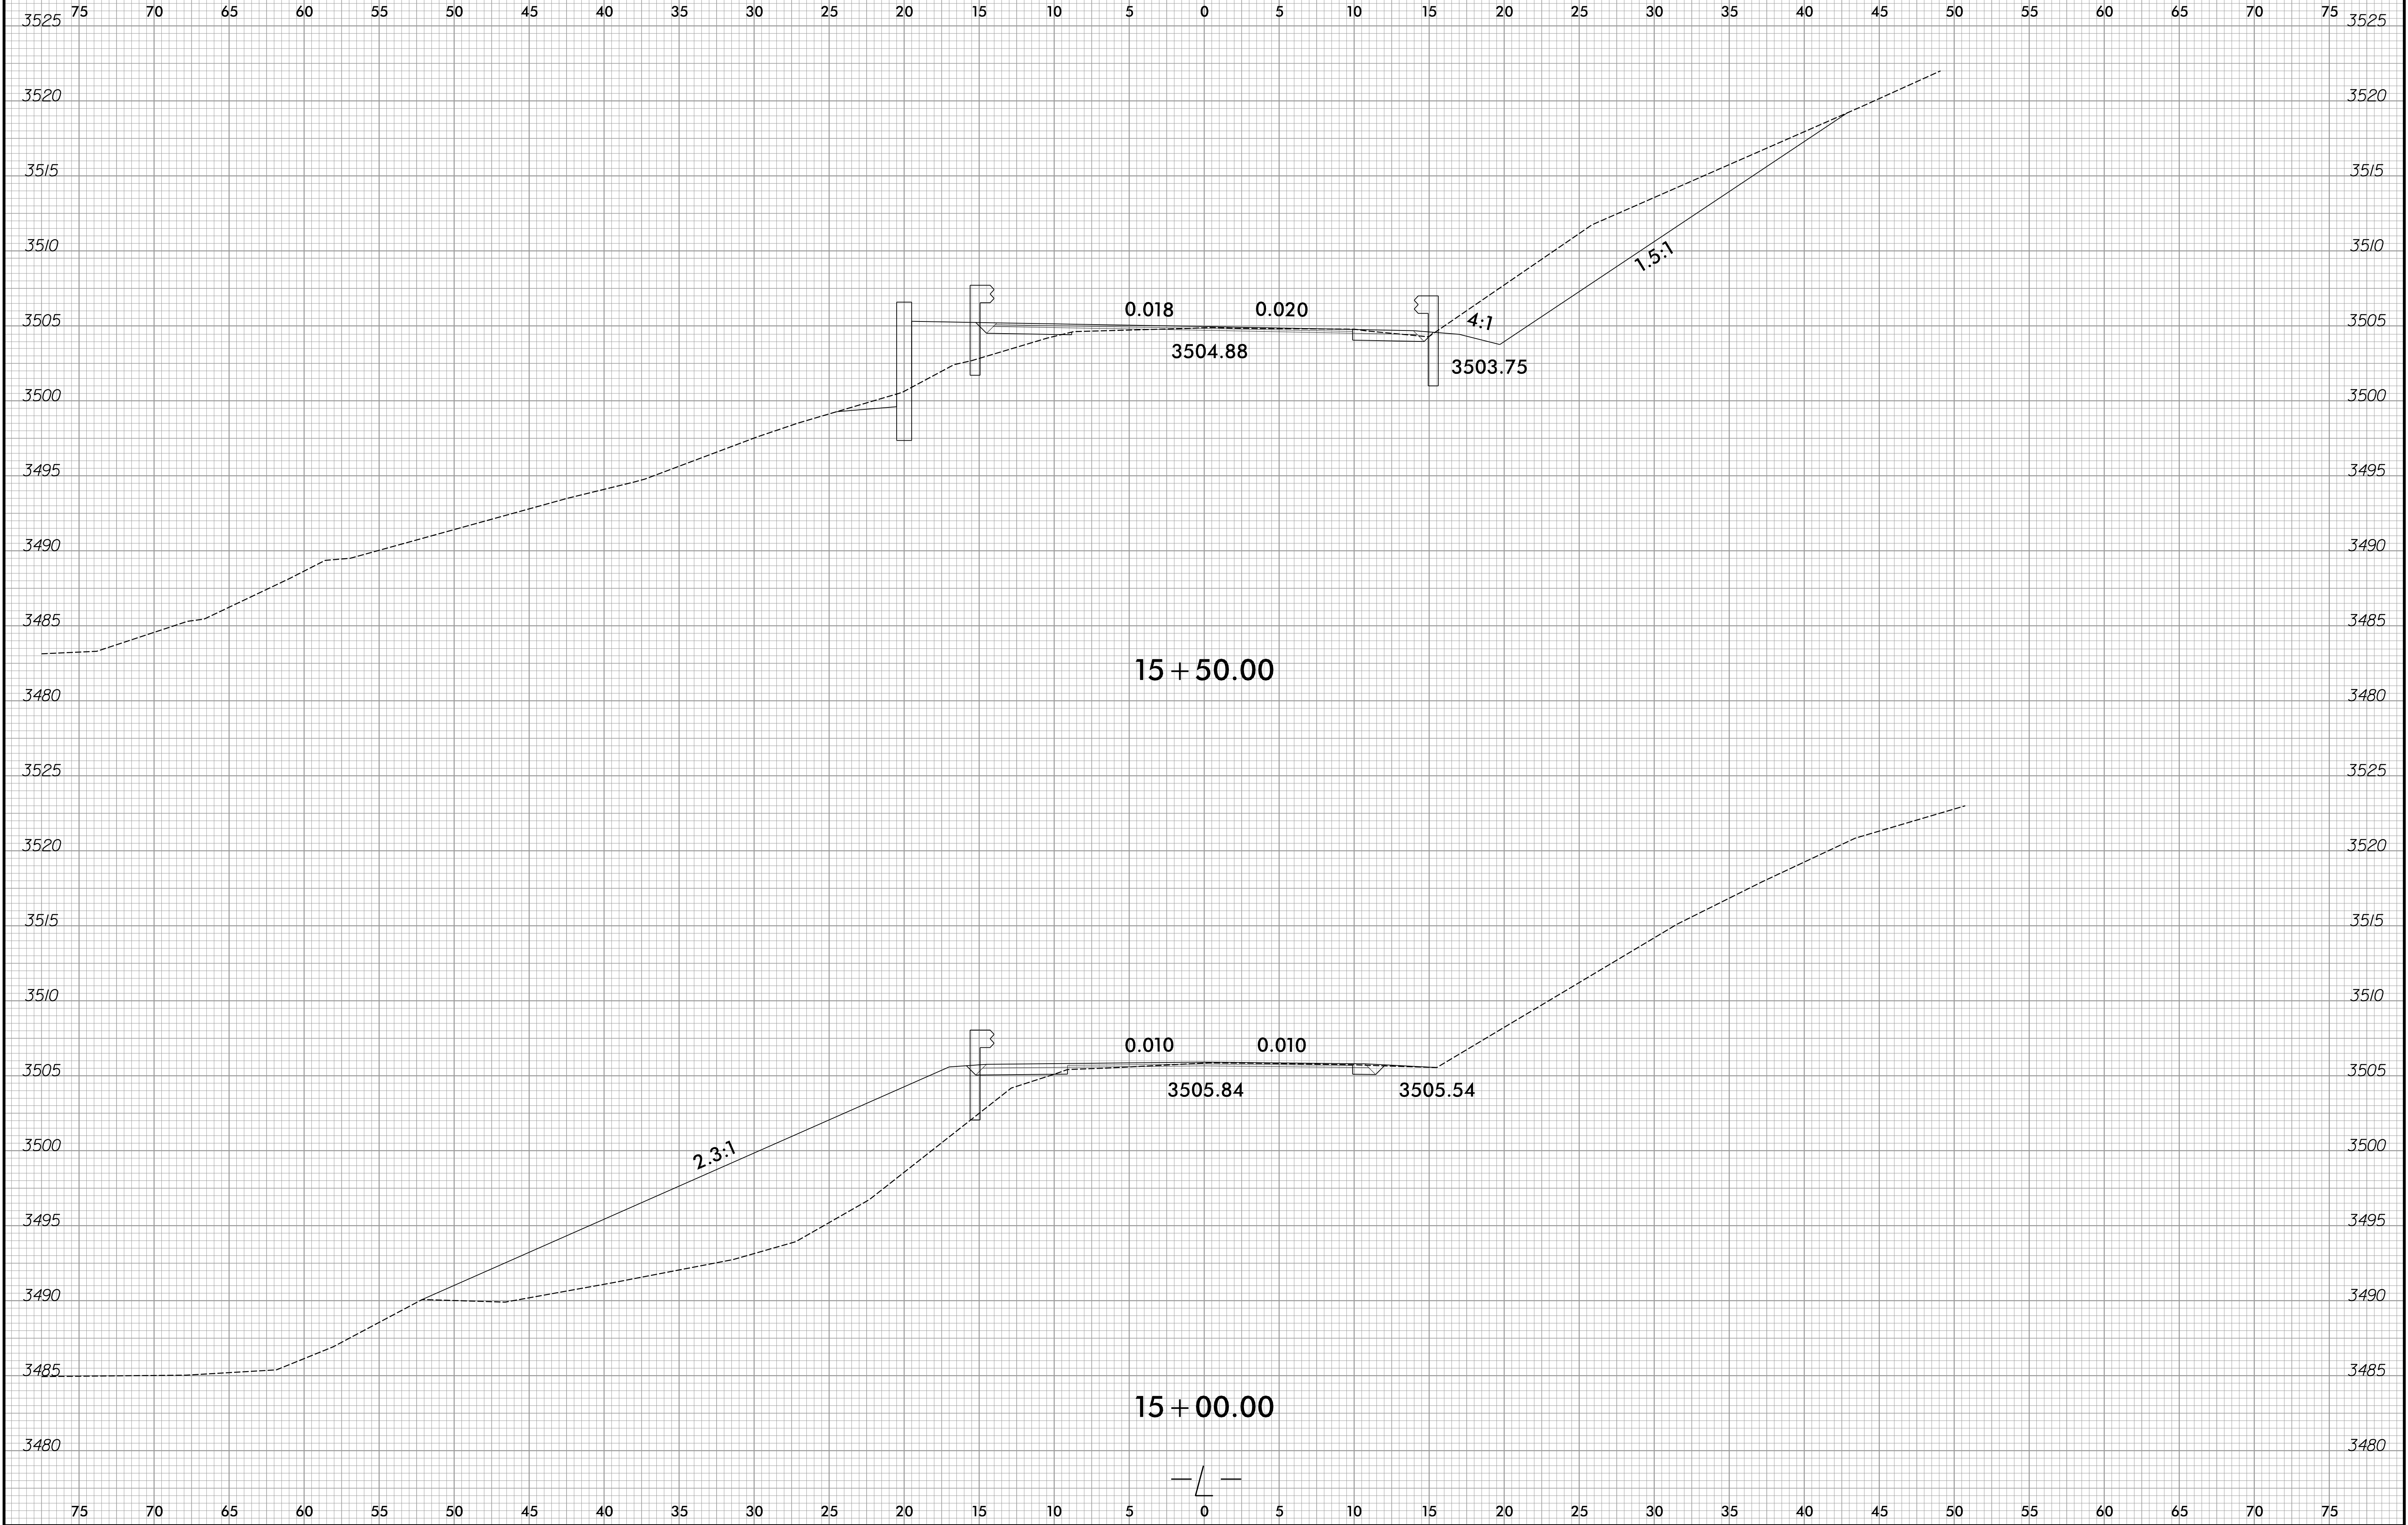



6/23/16

02.55	PROJ. REFERENCE NO.	SHEET NO.
	B-5921	X-4

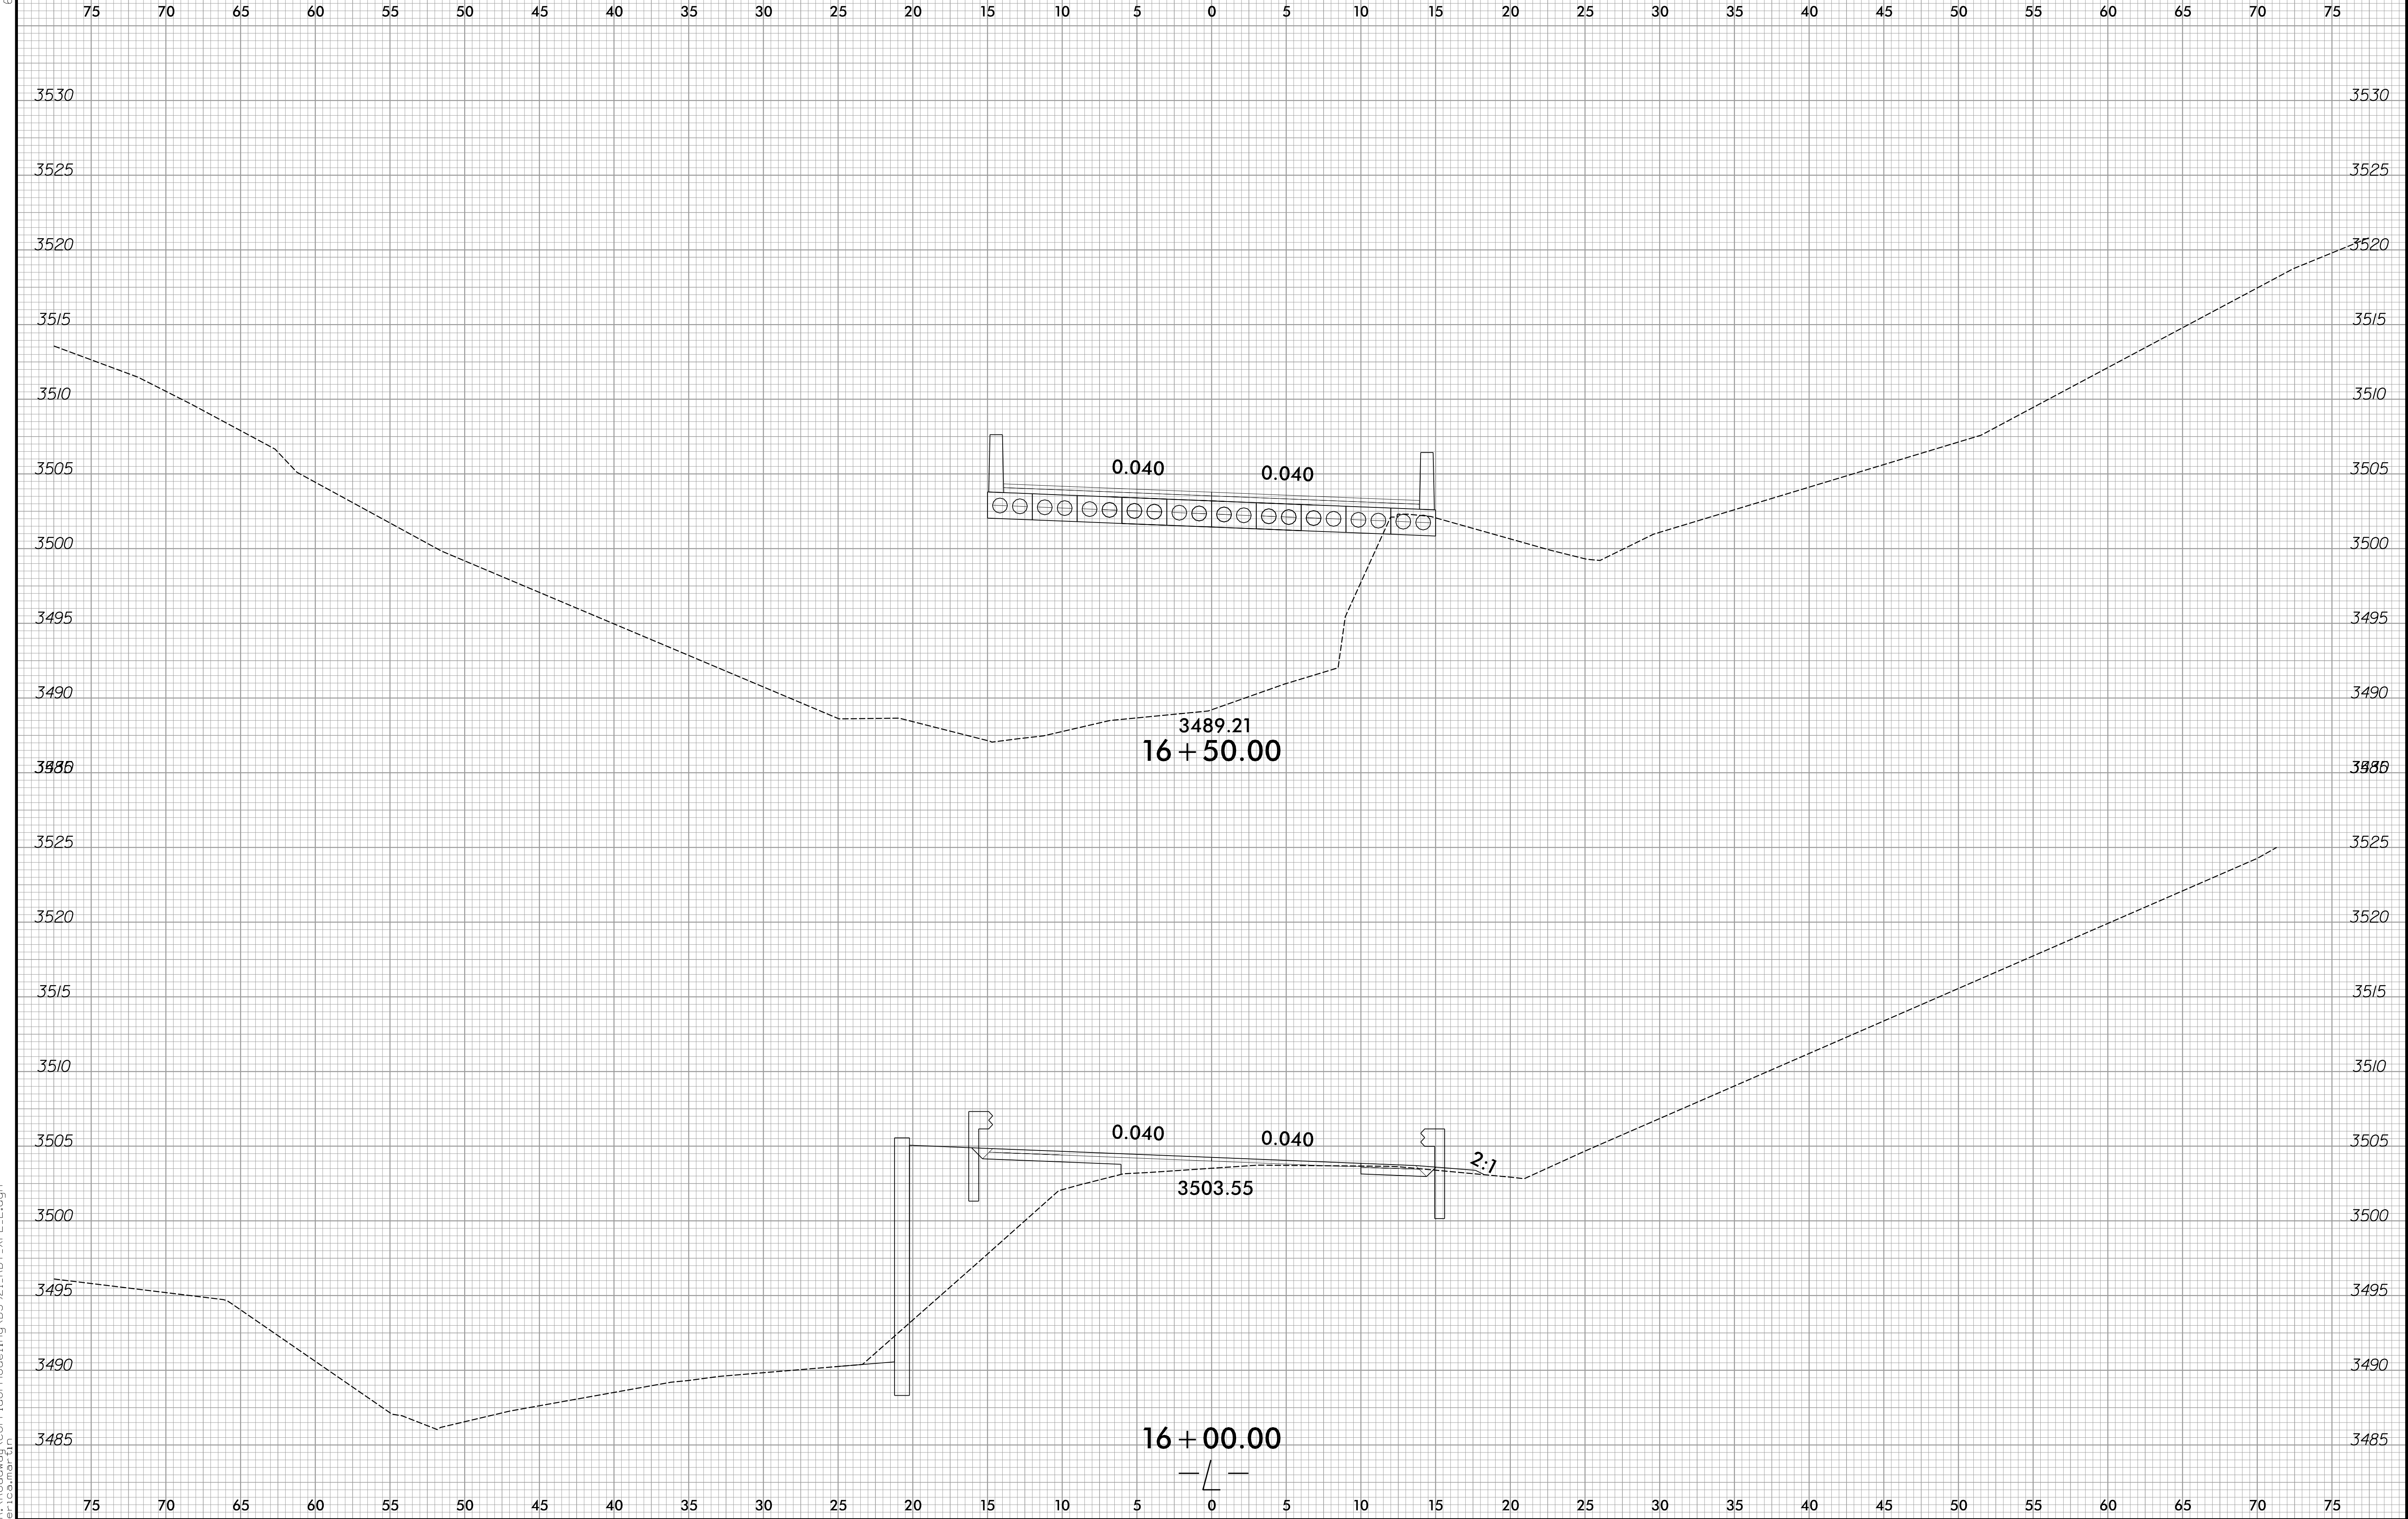

11/21/2025
R:\Roadway\CorridorModeling\B5921.RD\XPL.dgn
encl.encl

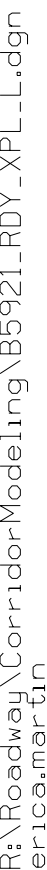

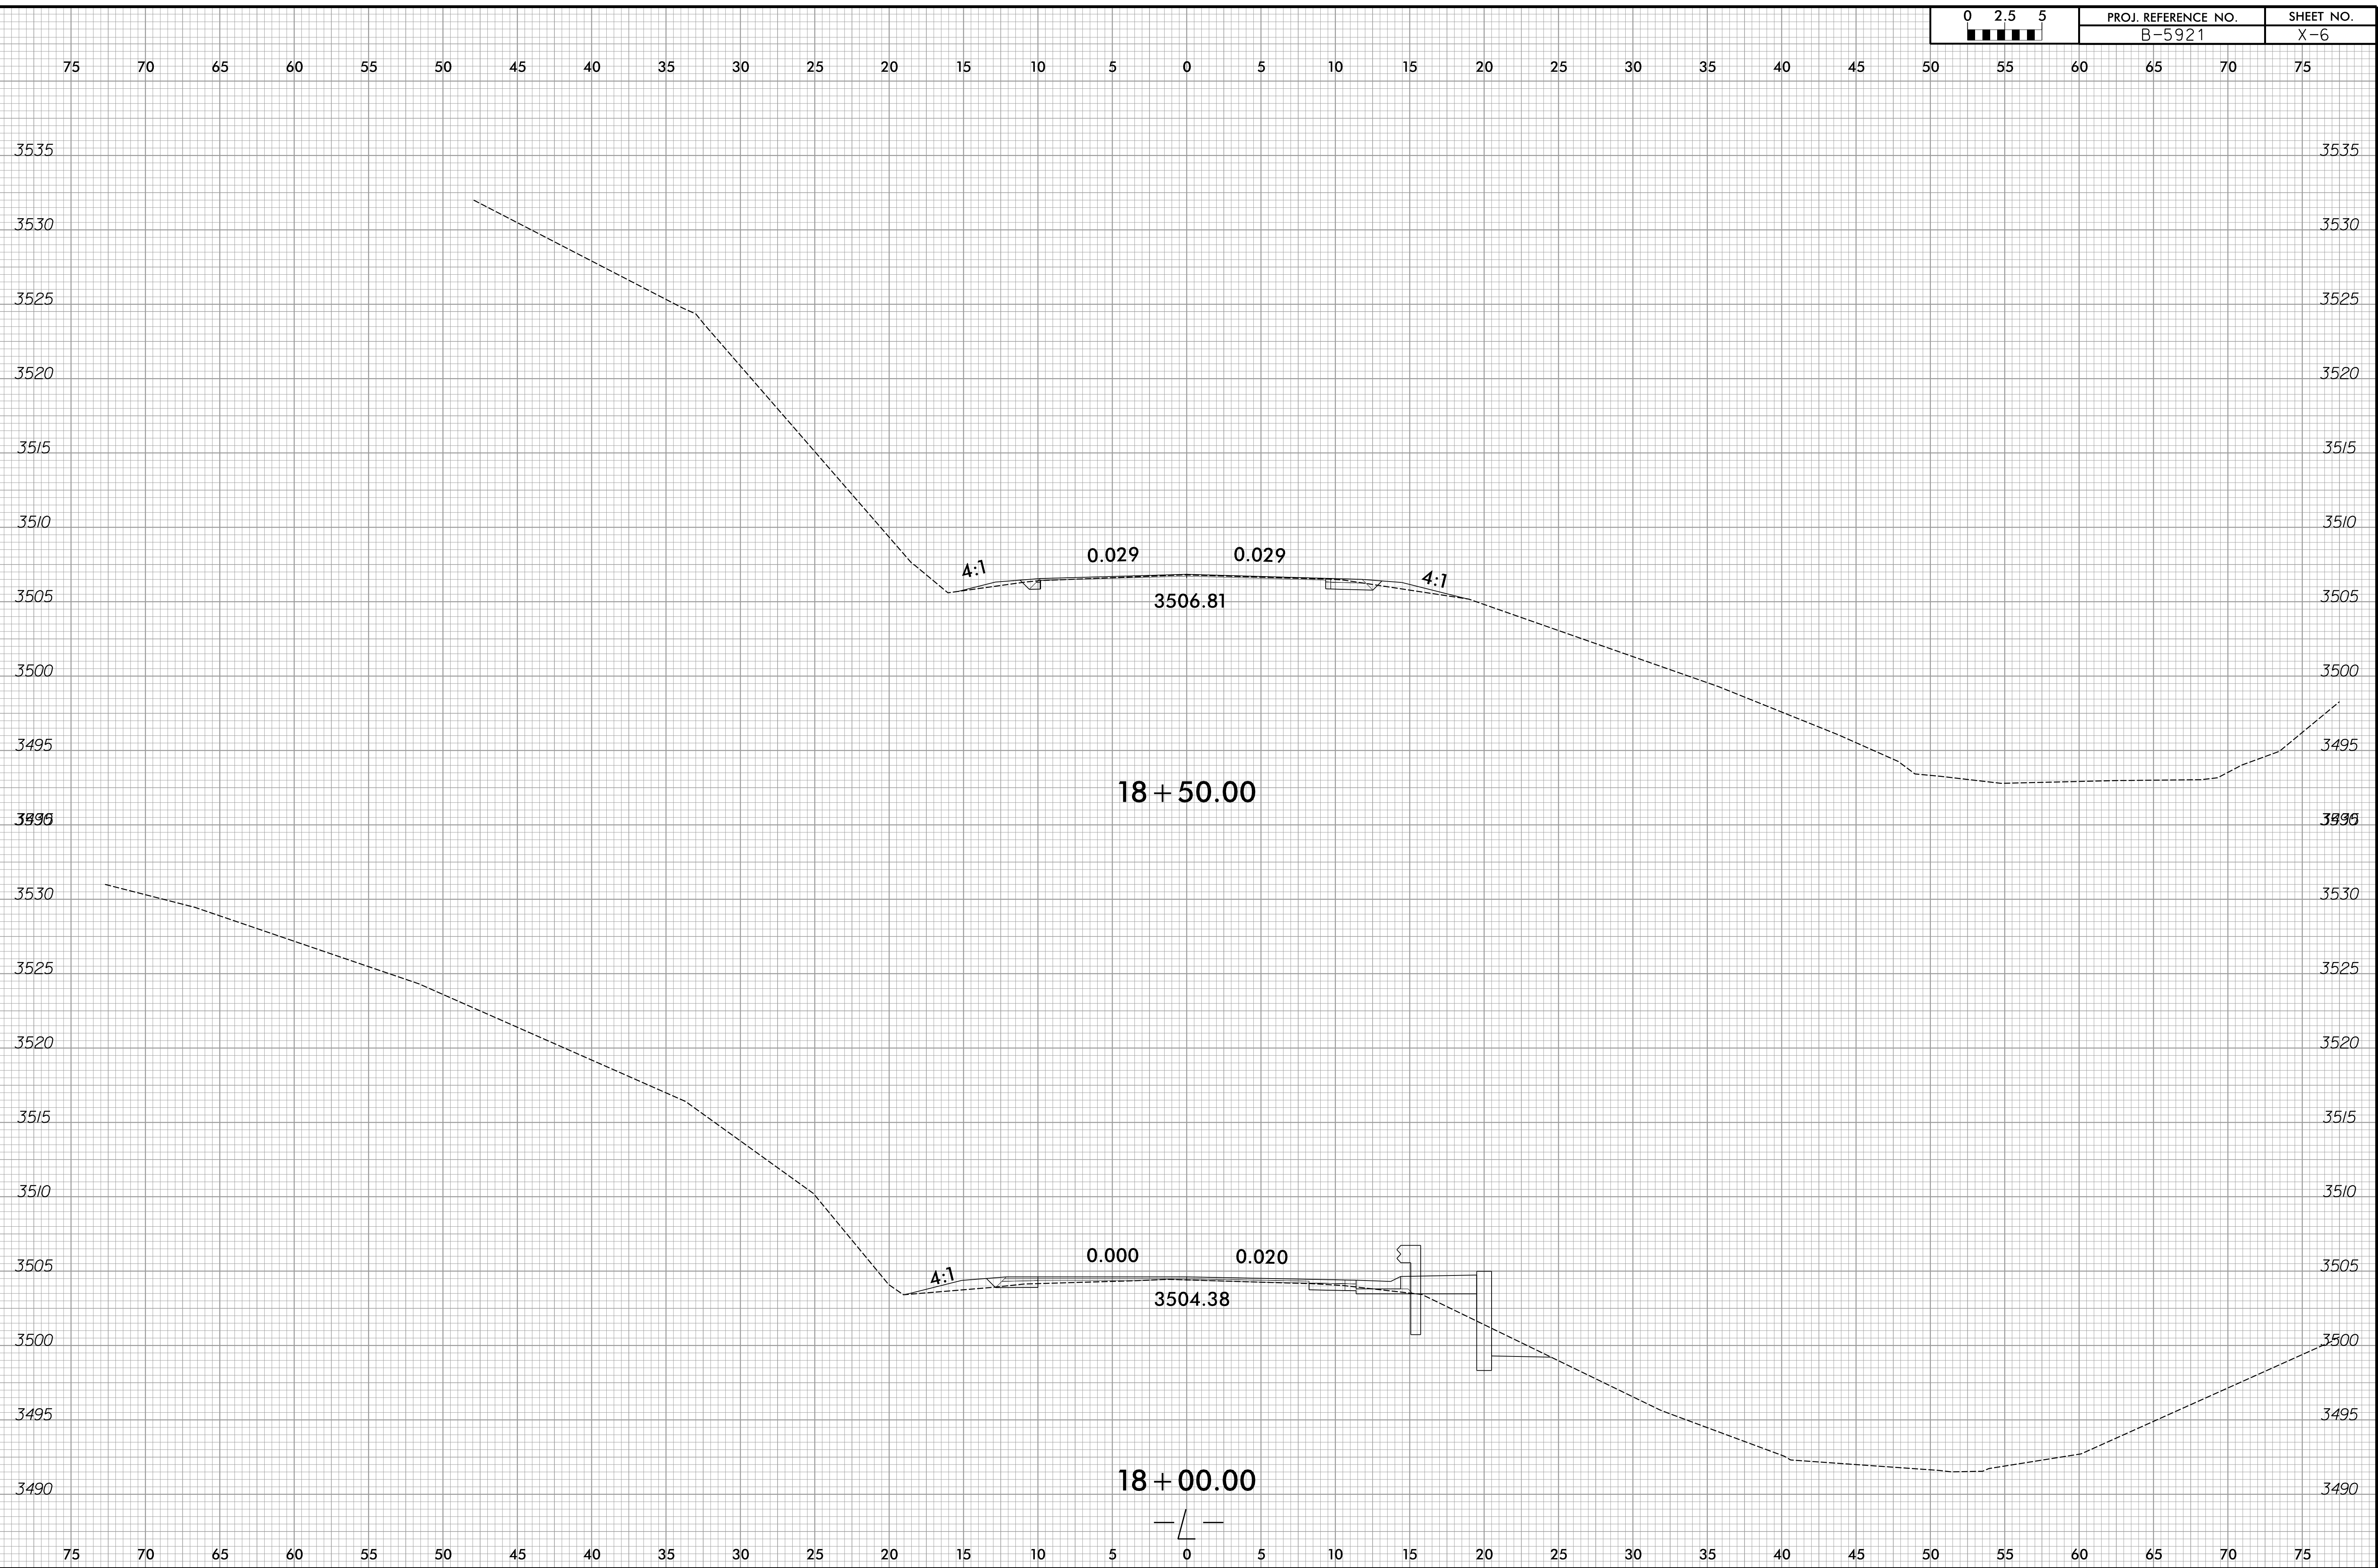

6/23/16

02.55	PROJ. REFERENCE NO.	SHEET NO.
	B-5921	X-7

