


TIP PROJECT: BN-0003

CONTRACT: DN01160

See Sheet 1A For Index of Sheets

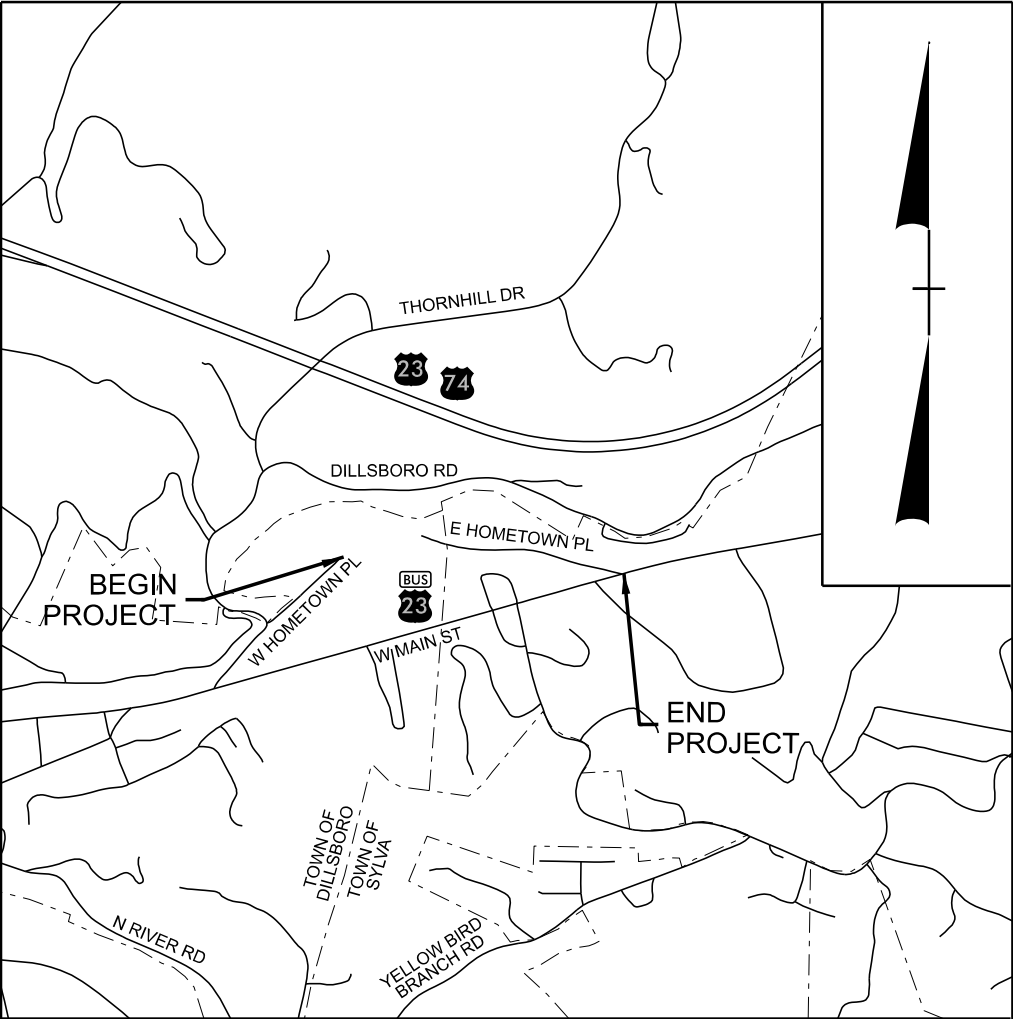

VICINITY MAP (NTS)



RIGHT OF WAY

STATE OF NORTH CAROLINA
DIVISION OF HIGHWAYS

JACKSON COUNTY

LOCATION: *SR 1580 (E HOMETOWN PL) FROM US 23 BUS (W MAIN ST)
TO EXISTING TRAIL*
TYPE OF WORK: *GRADING, DRAINAGE, PAVING, SIGNALS,
AND STRUCTURES*

STATE	STATE PROJECT REFERENCE NO.	SHEET NO.	TOTAL SHEETS
N.C.	BN-0003	11	
STATE PROJ. NO.	F. A. PROJ. NO.	DESCRIPTION	
51143.1.1	5114301	P.E.	
51143.2.1		R.O.W.	
51143.3.1		CONST.	

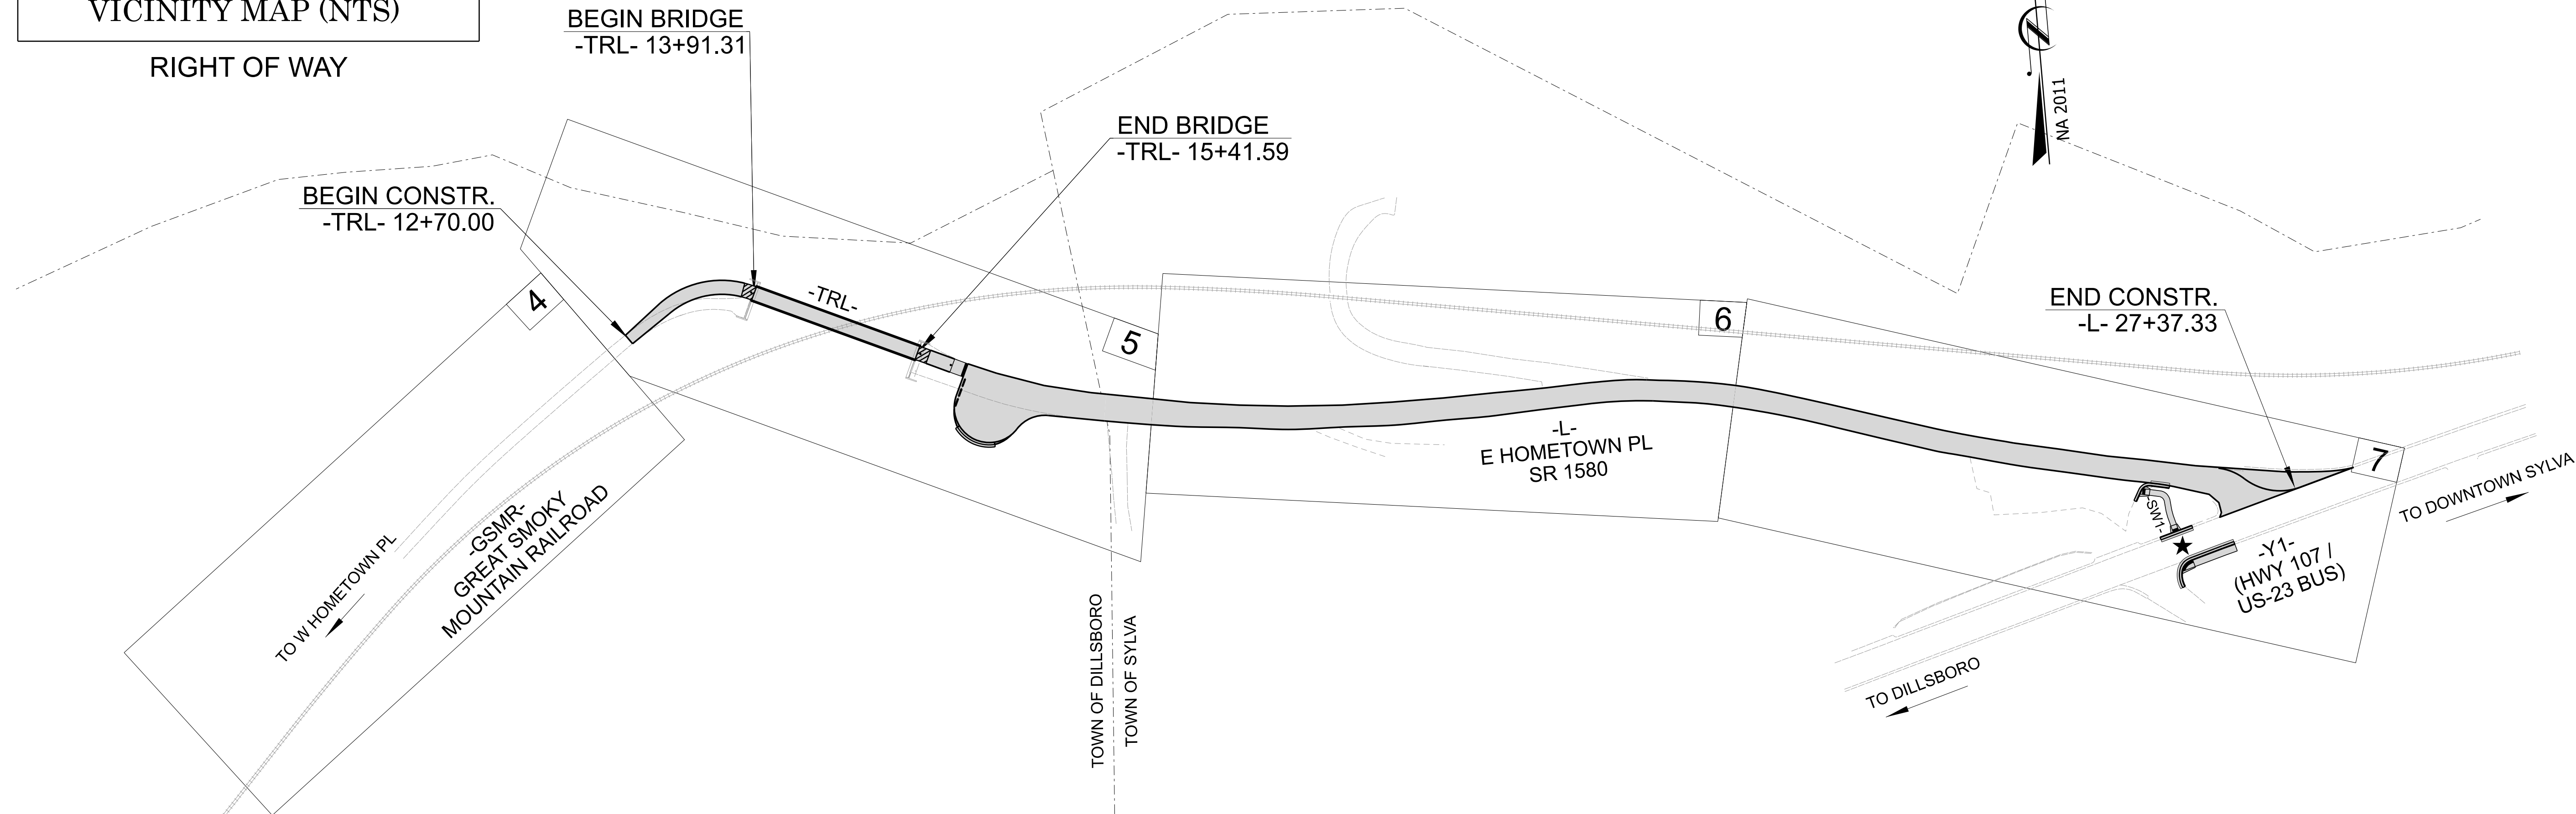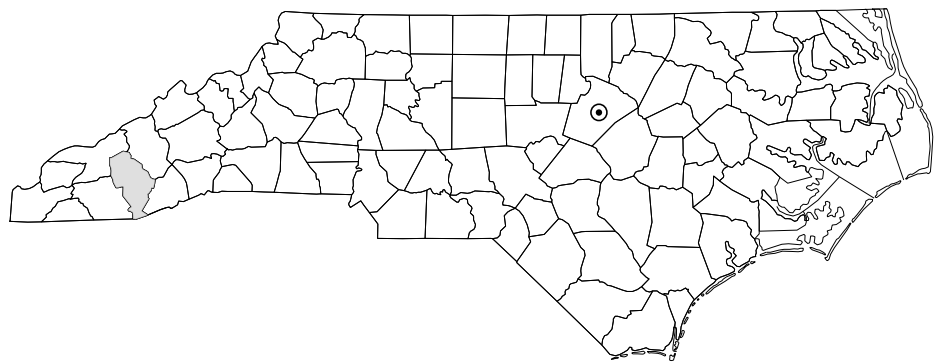

THIS PROJECT IS WITHIN THE MUNICIPAL BOUNDARY OF DILLSBORO AND SYLVA
CLEARING ON THIS PROJECT SHALL BE PERFORMED TO THE LIMITS ESTABLISHED BY METHOD II
THIS PROJECT HAS NO CONTROLLED ACCESS

★ PROPOSED RRFB

DOCUMENT NOT CONSIDERED FINAL
UNLESS ALL SIGNATURES COMPLETED

GRAPHIC SCALES



PLANS



PROFILE (HORIZONTAL)



PROFILE (VERTICAL)

PROJECT LENGTH

LENGTH OF TRAIL TIP PROJECT BN-0003 = 0.246 MILES
LENGTH OF STRUCTURE TIP PROJECT BN-0003 = 0.032 MILES
TOTAL LENGTH OF TIP PROJECT BN-0003 = 0.278 MILES



Prepared in the Office of:
The John R. McAdams Company, Inc.
621 Hillsborough Street Suite 500 Raleigh, NC 27603
N.C.B.E.L.S. License Number: C-0293

2024 STANDARD SPECIFICATIONS

RIGHT OF WAY DATE:
N/A

LETTING DATE:
SEPT. 22, 2026

CHRISTY STAUDT, PE
PROJECT ENGINEER

GRAHAM BRUNS, PE
PROJECT DESIGN ENGINEER

LONNIE WATKINS, PE
NCDOT CONTACT

HYDRAULICS ENGINEER

Signed by:
Eric Leunhart
1A66D51D3E804D4...
SIGNATURE: P.E.

ROADWAY DESIGN ENGINEER

Signed by:
Graham D. Bruns
0605E5DA3EA14AB...
SIGNATURE: P.E.

