


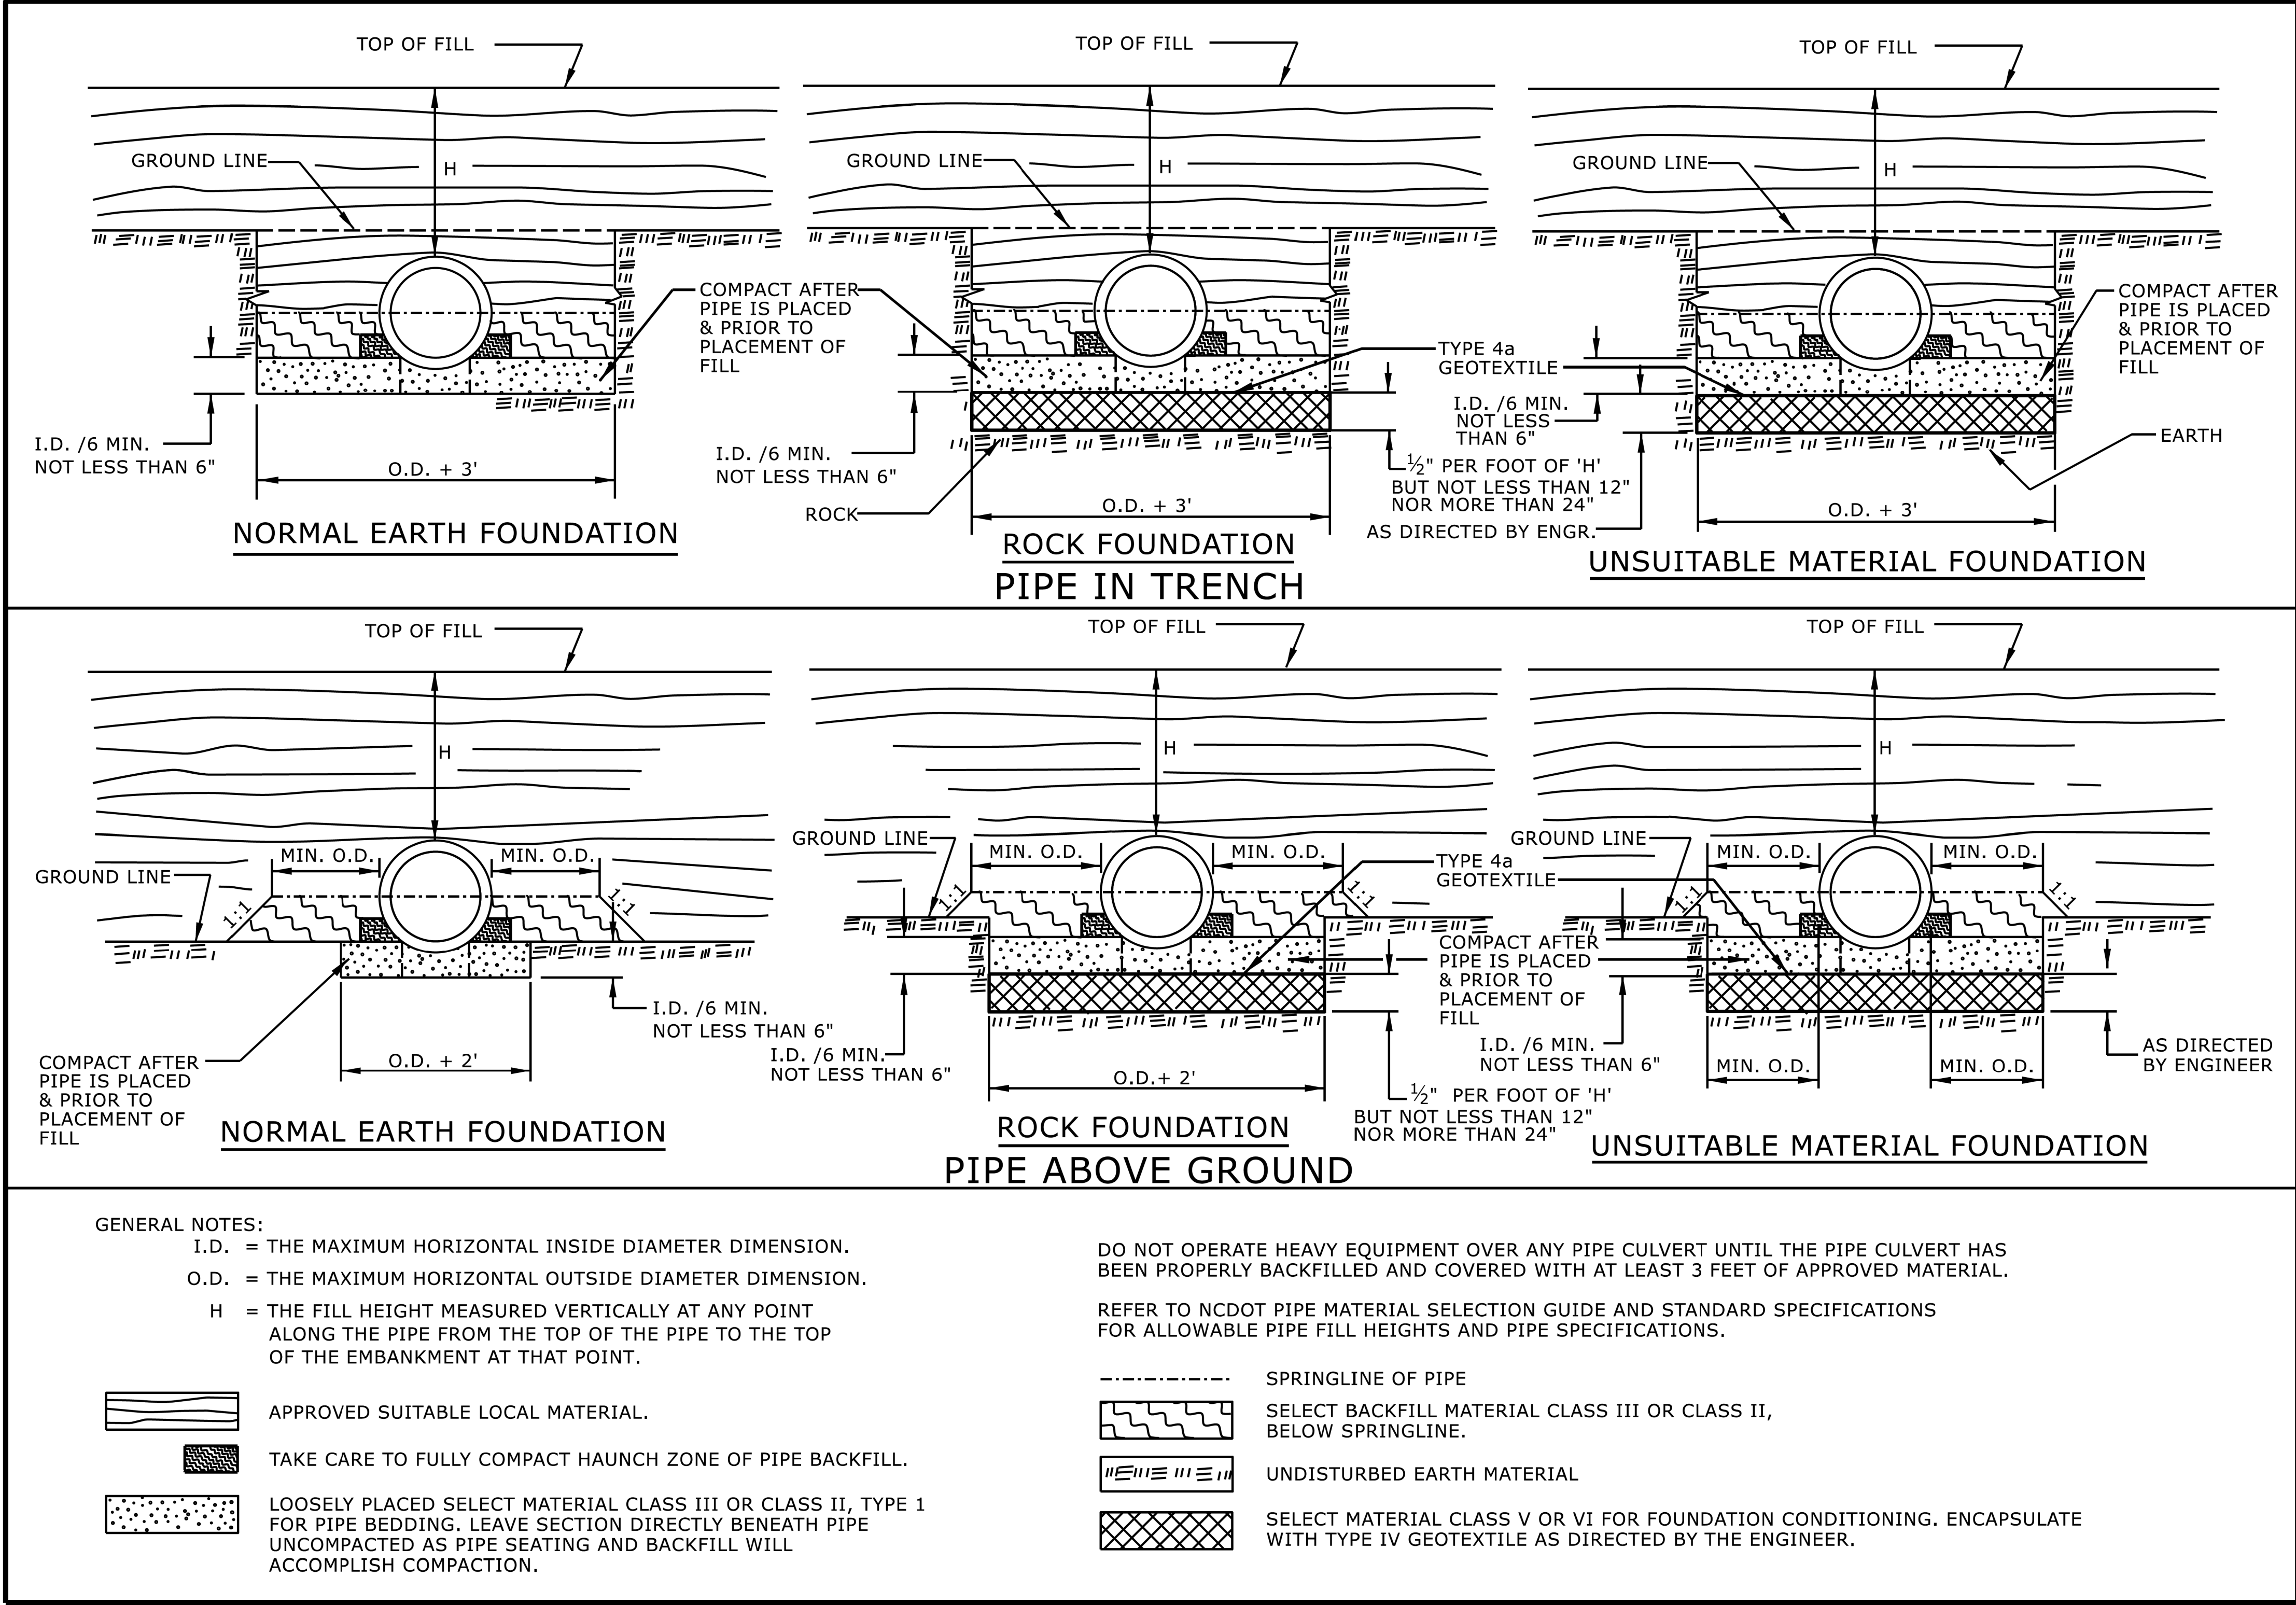

STATE OF NORTH CAROLINA
DEPT. OF TRANSPORTATION
DIVISION OF HIGHWAYS
RALEIGH, N.C.

ROADWAY DESIGN ENGINEER

SEAL 042574 7/31/2028

DOCUMENT NOT CONSIDERED FINAL
UNLESS ALL SIGNATURES COMPLETED.

PREPARED BY

McADAMS
621480borough Street Suite 500 Raleigh, NC 27603
N.C.E.L.S. License Number: C 0293

ROADWAY DETAIL DRAWING FOR

METHOD OF PIPE INSTALLATION

RIGID PIPE

SHEET 2 OF 2

300.01

BN-0003

2C-1

NORTH CAROLINA
DEPARTMENT OF TRANSPORTATION
JACKSON COUNTY

ROADWAY DESIGN UNIT

ROADWAY DESIGN ENGINEER

SEAL 042574 7/31/2028

ENGINEER

McADAMS

621480borough Street Suite 500 Raleigh, NC 27603
N.C.E.L.S. License Number: C 0293