
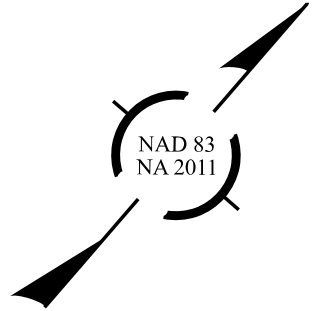


11/14/23

CUR DATA -TRL- P/c 11+02.075 Δc = 06°37'42.9" (LT) D = 05°43'46.5" Lc = 115.69 Tc = 57.91 R = 1,000 FOR INFO ONLY	CUR DATA -GSMR- P/c 2203+76.58 Δc = 03°20'28.8" (RT) D = 02°19'48.7" Lc = 143.39 Tc = 71.72 R = 2,458.83 FOR INFO ONLY	CUR DATA -GSMR- P/c 2207+18.66 Δc = 36°42'35.0" (RT) D = 07°01'48.6" Lc = 522.18 Tc = 270.40 R = 815 FOR INFO ONLY
---	--	--

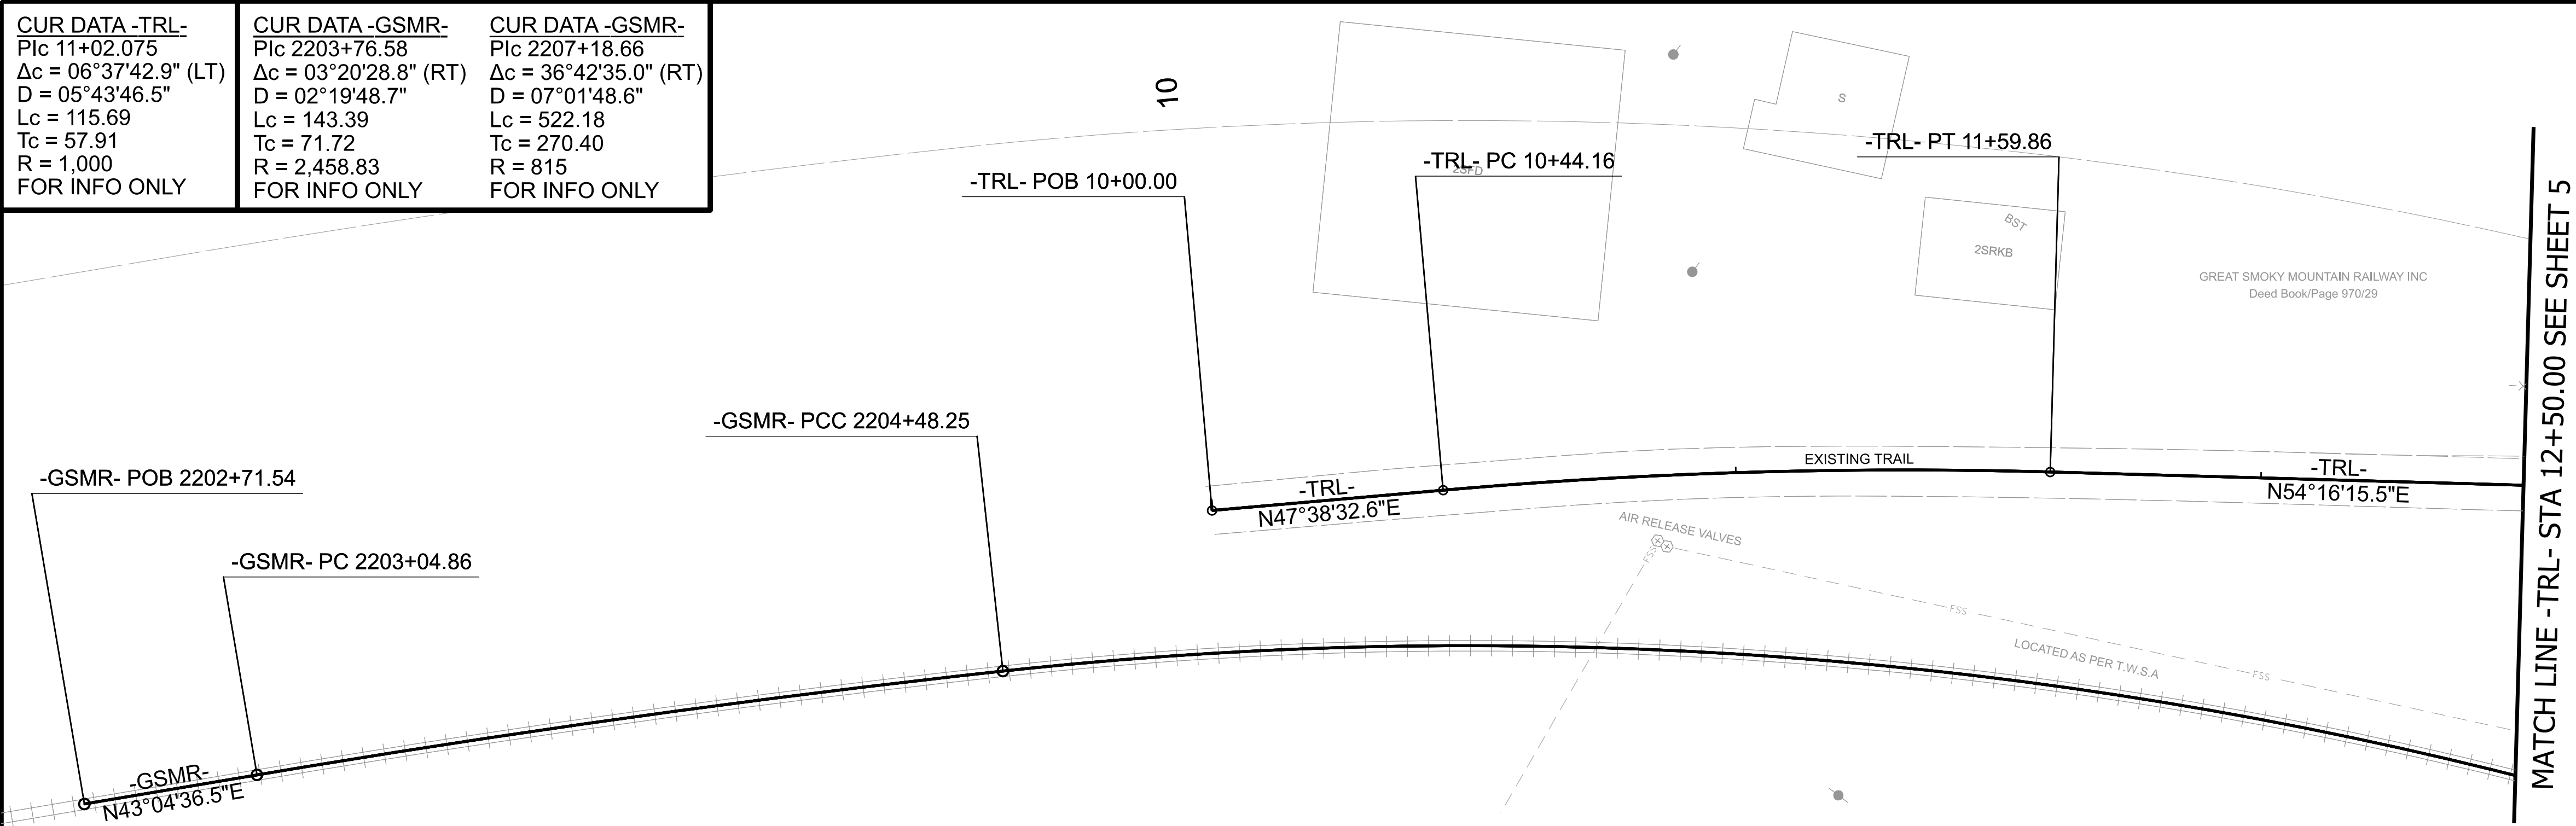

BN-0003

4

NORTH CAROLINA
DEPARTMENT OF TRANSPORTATION
JACKSON COUNTY

ROADWAY DESIGN UNIT
ROADWAY DESIGN
ENGINEER

SEAL
042574
7/31/2026
G. H. HART
ENGINEER
1006504341448

DOCUMENT NOT CONSIDERED FINAL
UNLESS ALL SIGNATURES COMPLETED

HYDRAULICS
ENGINEER

SEAL
057026
7/31/2026
G. H. HART
ENGINEER
1F1E5580085AAAC

PREPARED BY

McADAMS
621 Hillborough Street Suite 500 Raleigh, NC 27603
N.C.E.T.S. License Number: C-0293

