


PRIMARY SURVEY CONTROL SHEET

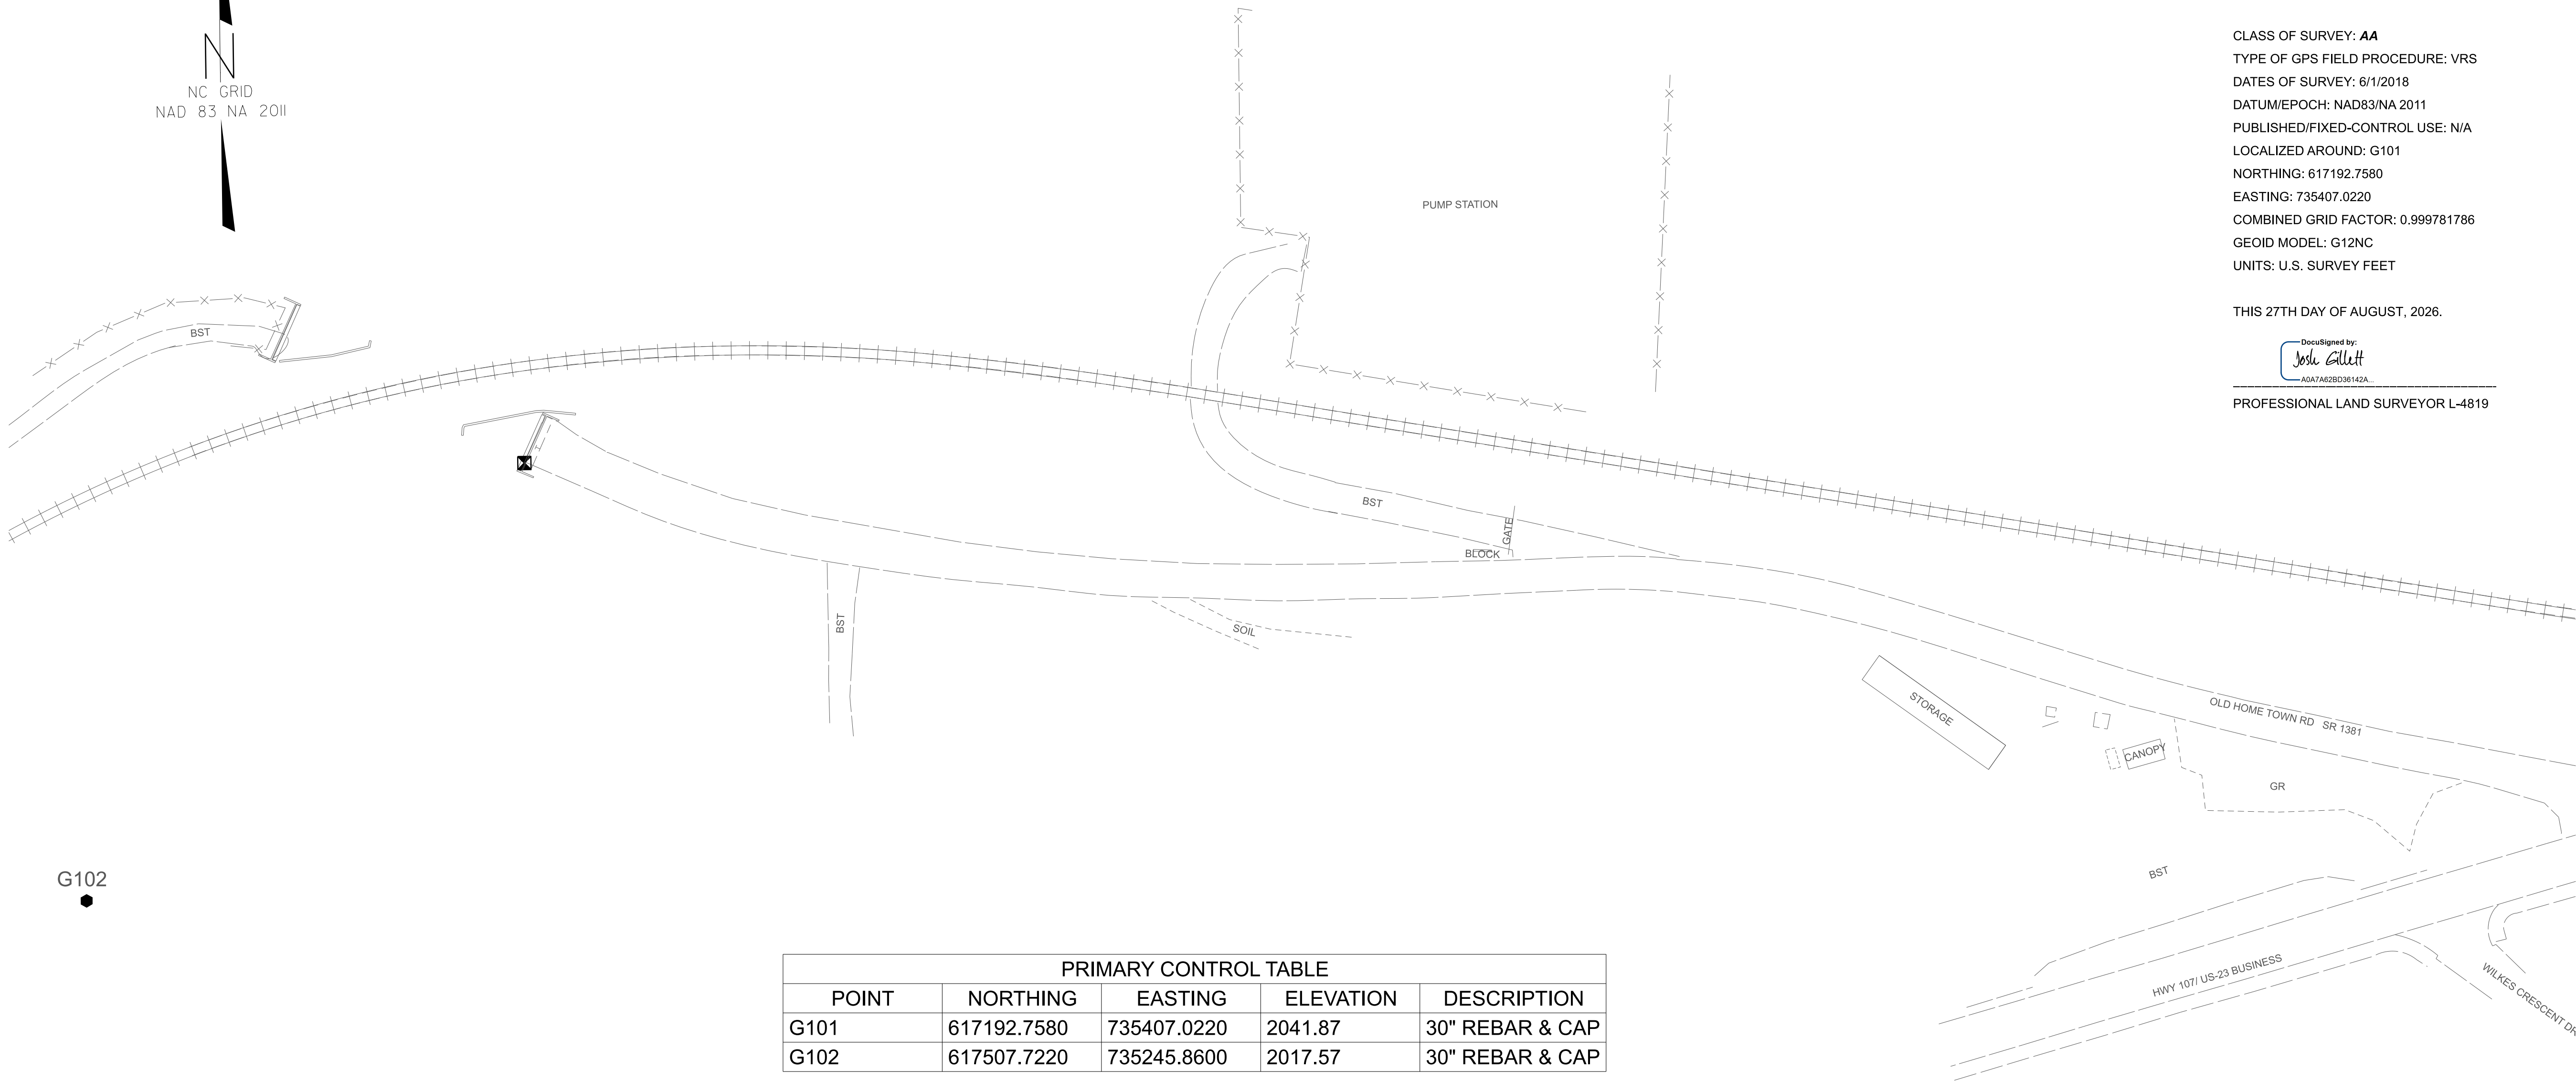

PRIMARY CONTROL TABLE				
POINT	NORTHING	EASTING	ELEVATION	DESCRIPTION
G101	617192.7580	735407.0220	2041.87	30" REBAR & CAP
G102	617507.7220	735245.8600	2017.57	30" REBAR & CAP

G101



I, JOSHUA V. GILLETT, PLS, CERTIFY THAT THE PRIMARY PROJECT CONTROL WAS PERFORMED UNDER MY SUPERVISION FROM AN ACTUAL GPS SURVEY MADE UNDER MY SUPERVISION AND THE FOLLOWING INFORMATION WAS USED TO PERFORM THE SURVEY:

CLASS OF SURVEY: **AA**
TYPE OF GPS FIELD PROCEDURE: VRS
DATES OF SURVEY: 6/1/2018
DATUM/EPOCH: NAD83/NA 2011
PUBLISHED/FIXED-CONTROL USE: N/A
LOCALIZED AROUND: G101
NORTHING: 617192.7580
EASTING: 735407.0220
COMBINED GRID FACTOR: 0.999781786
GEOID MODEL: G12NC
UNITS: U.S. SURVEY FEET

THIS 27TH DAY OF AUGUST, 2026.

DocuSigned by:
Josh Gillett
A0A7A62B036142A...
PROFESSIONAL LAND SURVEYOR L-4819


NOTES:

1. THE SURVEY CONTROL DATA FOR THIS PROJECT HAS BEEN COMPILED FROM VARIOUS SOURCES. IF FURTHER INFORMATION REGARDING PROJECT CONTROL IS NEEDED, PLEASE CONTACT THE LOCATION AND SURVEYS UNIT.

BN-0003

R/W 02C-1

NORTH CAROLINA
DEPARTMENT
OF TRANSPORTATION

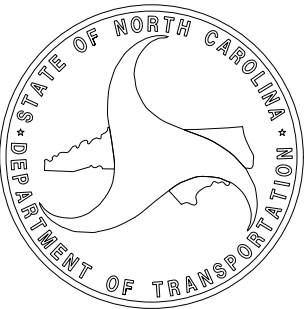


PROFESSIONAL LAND
SURVEYOR



DOCUMENT NOT CONSIDERED
FINAL UNLESS ALL SIGNATURES
ARE COMPLETED

TIP PROJECT: BN-0003
County: Jackson

PREPARED FOR

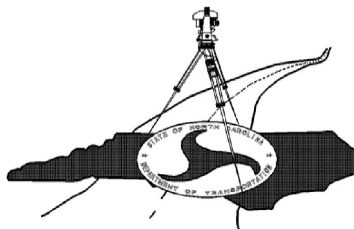

LOCATION AND
SURVEYS UNIT

PREPARED BY:
LOCATION AND SURVEYS
DIVISION 14
122 BONNIE LANE
SYLVA, NC 28779

Certificate Of Completion

Envelope Id: 60C1ABC9-4265-884F-8039-B0204D9A6B29

Status: Completed

Subject: Complete with Docusign: 150_003_BN-0003_LS_RW02C-1.pdf

Source Envelope:

Document Pages: 1

Signatures: 1

Envelope Originator:

Certificate Pages: 1

Initials: 0

Josh Gillett

AutoNav: Enabled

1020 Birch Ridge Dr

Envelopeld Stamping: Disabled

Raleigh, NC 27610-4328

Time Zone: (UTC-05:00) Eastern Time (US & Canada)

jgillett@ncdot.gov

IP Address: 152.22.37.26

Record Tracking

Status: Original

Holder: Josh Gillett

Location: DocuSign

8/31/2026 9:10:04 AM

jgillett@ncdot.gov

Security Appliance Status: Connected

Pool: StateLocal

Signer Events

Signature

Timestamp

Josh Gillett

jgillett@ncdot.gov

Engineering Supervisor II

North Carolina Department of Transportation

Security Level: Email, Account Authentication
(None)

DocuSigned by:

A0A7A62BD36142A...

Signature Adoption: Pre-selected Style
Using IP Address: 152.22.37.26

Sent: 8/31/2026 9:10:38 AM

Viewed: 8/31/2026 9:10:47 AM

Signed: 8/31/2026 9:11:01 AM

Electronic Record and Signature Disclosure:

Not Offered via Docusign

In Person Signer Events

Signature

Timestamp

Editor Delivery Events

Status

Timestamp

Agent Delivery Events

Status

Timestamp

Intermediary Delivery Events

Status

Timestamp

Certified Delivery Events

Status

Timestamp

Carbon Copy Events

Status

Timestamp

Witness Events

Signature

Timestamp

Notary Events

Signature

Timestamp

Envelope Summary Events

Status

Timestamps

Envelope Sent

Hashed/Encrypted

8/31/2026 9:10:38 AM

Certified Delivered

Security Checked

8/31/2026 9:10:47 AM

Signing Complete

Security Checked

8/31/2026 9:11:01 AM

Completed

Security Checked

8/31/2026 9:11:01 AM

Payment Events

Status

Timestamps