

SEE SHEET RW02C-4
FOR FURTHER ALIGNMENT
AND CONTROL DETAILS

SECONDARY SURVEY CONTROL SHEET

W/EXISTING CENTERLINE ALIGNMENTS PRIOR TO CONSTRUCTION

I, JOSH V. GILLET, PLS, CERTIFY THAT THE SECONDARY BASELINE CONTROL FOR THIS PROJECT WAS COMPLETED UNDER MY DIRECT AND RESPONSIBLE CHARGE FROM AN ACTUAL SURVEY MADE UNDER MY SUPERVISION UTILIZING PRIMARY GPS CONTROL SET BY OTHERS; THAT ALL HORIZONTAL CLOSURES HAD A MINIMUM RATIO OF PRECISION OF 1:20,000 (CLASS AA) AND VERTICAL ACCURACY TO 1:10,000 (CLASS A). FIELD WORK WAS PERFORMED JULY OF 2024, AND ALL COORDINATES ARE BASED ON NAD 83/NA 2011 AND ALL ELEVATIONS ARE BASED ON NAVD 88; THAT THIS SURVEY WAS PERFORMED TO MEET THE REQUIREMENTS OF 21NCAC 56.1600 AS APPLICABLE.

THIS 27TH DAY OF AUGUST, 2026.


DocuSigned by:
Josh Gillett
ADA7AE2BD36142A...

PROFESSIONAL LAND SURVEYOR L-4819

BN-0003

R/W 02C-2

NORTH CAROLINA
DEPARTMENT
OF TRANSPORTATION

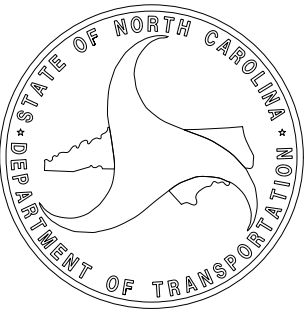


PROFESSIONAL LAND
SURVEYOR



DOCUMENT NOT CONSIDERED
FINAL UNLESS ALL SIGNATURES
ARE COMPLETED


TIP PROJECT: BN-0003
County: Jackson

PREPARED FOR

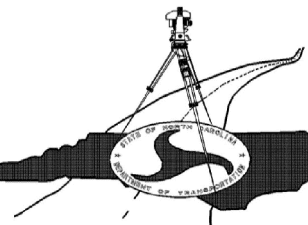

LOCATION AND
SURVEYS UNIT

PREPARED BY:
LOCATION AND SURVEYS
DIVISION 14
122 BONNIE LANE
SYLVIA, NC 28779

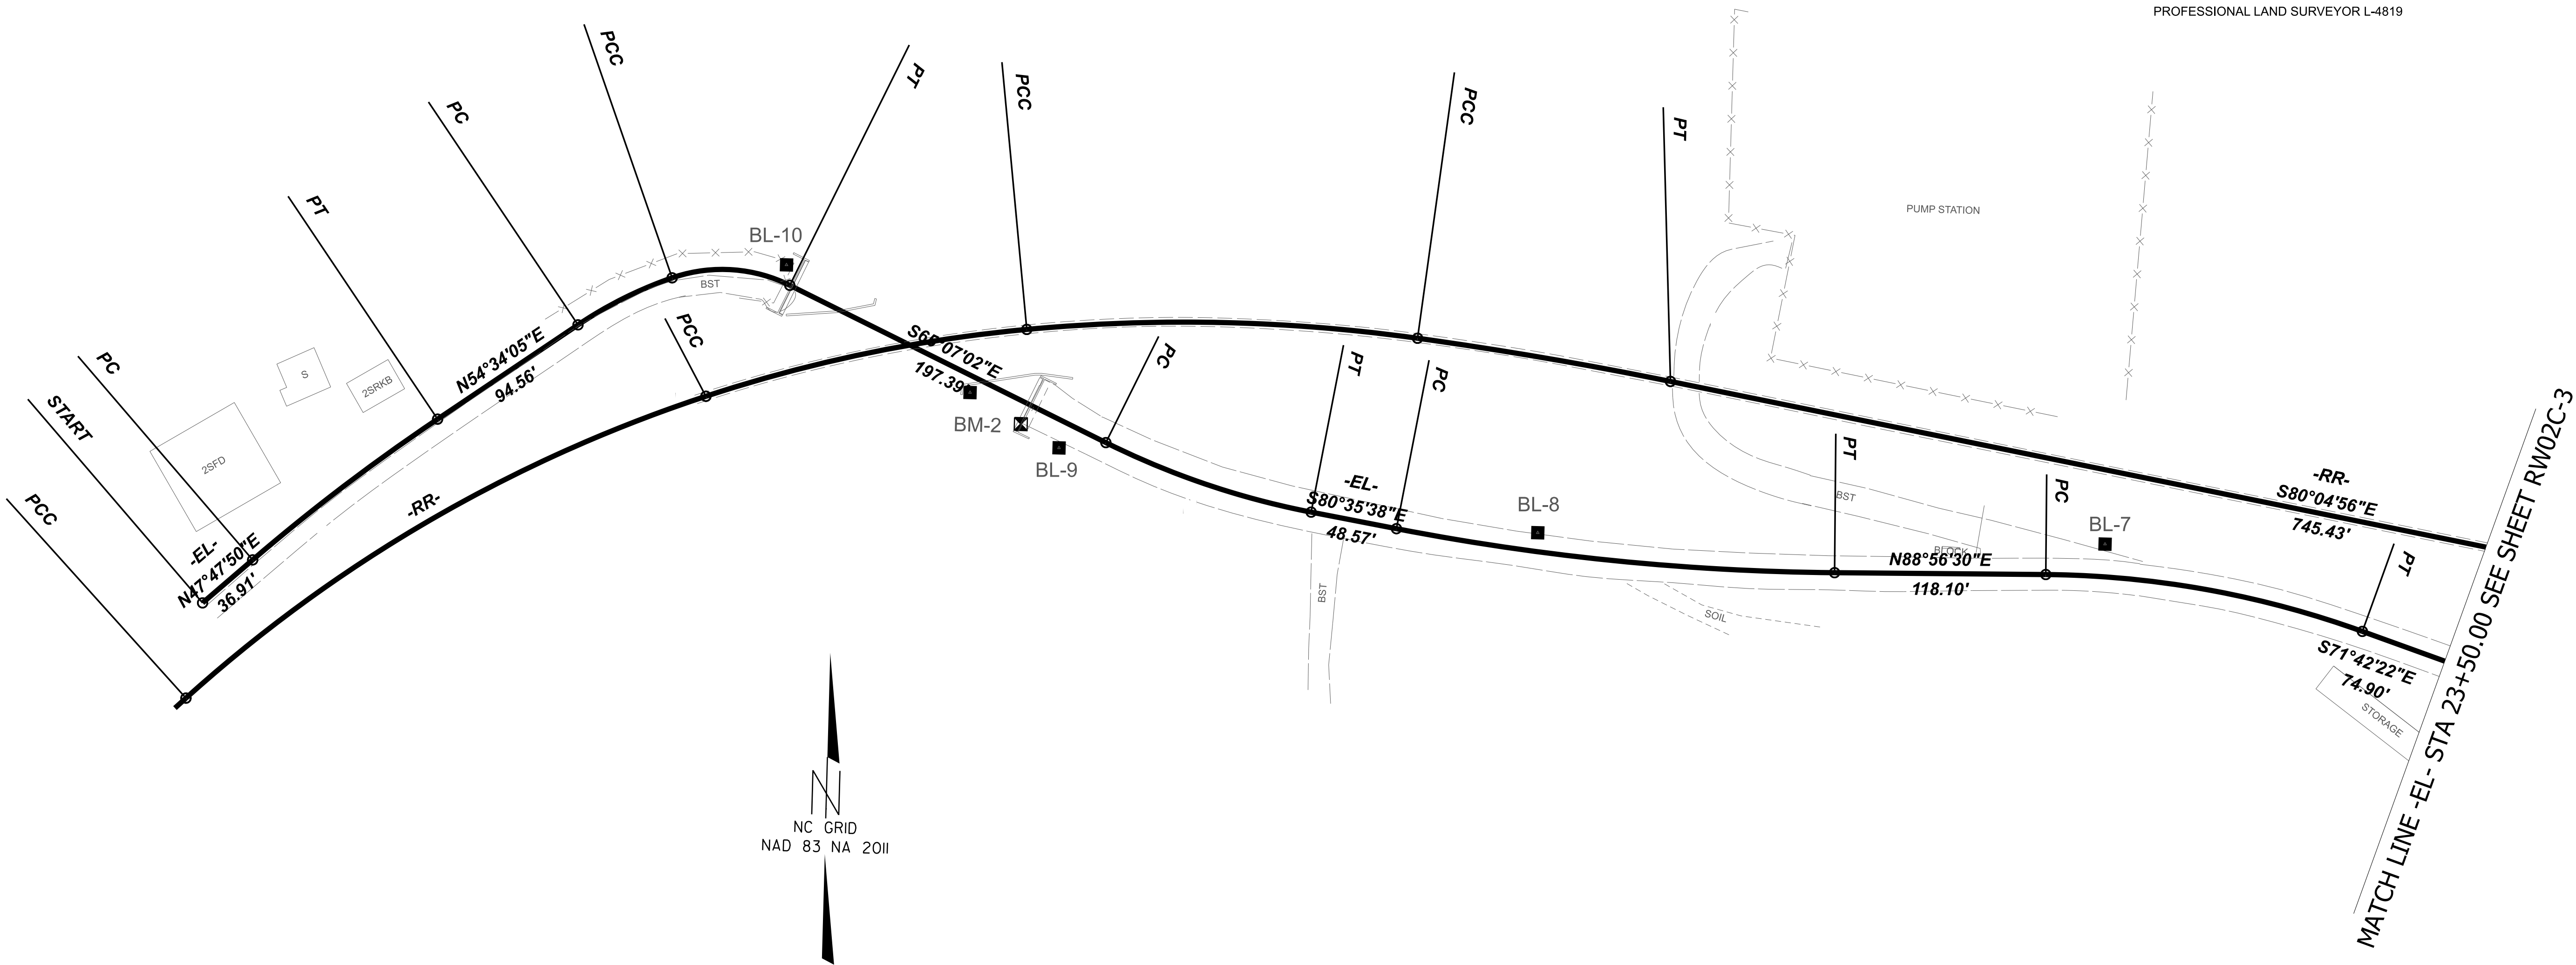

NOTES:

- THE SURVEY CONTROL DATA FOR THIS PROJECT HAS BEEN COMPILED FROM VARIOUS SOURCES. IF FURTHER INFORMATION REGARDING PROJECT CONTROL IS NEEDED, PLEASE CONTACT THE LOCATION AND SURVEYS UNIT.

Certificate Of Completion

Envelope Id: 56DB13D9-FB06-8BE7-8008-95663C8B2DFF
 Subject: Complete with Docusign: 150_006_BN-0003_LS_RW02C-2.pdf
 Source Envelope:
 Document Pages: 1
 Certificate Pages: 1
 AutoNav: Enabled
 Envelope Stamping: Disabled
 Time Zone: (UTC-05:00) Eastern Time (US & Canada)

Status: Completed

Envelope Originator:
 Josh Gillett
 1020 Birch Ridge Dr
 Raleigh, NC 27610-4328
 jgillett@ncdot.gov
 IP Address: 152.22.37.26

Record Tracking

Status: Original
 8/31/2026 9:14:38 AM
 Security Appliance Status: Connected

Holder: Josh Gillett
 jgillett@ncdot.gov
 Pool: StateLocal

Location: DocuSign

Signer Events

Josh Gillett
 jgillett@ncdot.gov
 Engineering Supervisor II
 North Carolina Department of Transportation
 Security Level: Email, Account Authentication
 (None)

Signature

DocuSigned by:

 A0A7A62BD36142A...

Signature Adoption: Pre-selected Style
 Using IP Address: 152.22.37.26

Timestamp

Sent: 8/31/2026 9:15:06 AM
 Viewed: 8/31/2026 9:15:13 AM
 Signed: 8/31/2026 9:15:21 AM

Electronic Record and Signature Disclosure:
 Not Offered via Docusign

In Person Signer Events

Signature

Timestamp

Editor Delivery Events

Status

Timestamp

Agent Delivery Events

Status

Timestamp

Intermediary Delivery Events

Status

Timestamp

Certified Delivery Events

Status

Timestamp

Carbon Copy Events

Status

Timestamp

Witness Events

Signature

Timestamp

Notary Events

Signature

Timestamp

Envelope Summary Events

Status

Timestamps

Envelope Sent	Hashed/Encrypted	8/31/2026 9:15:06 AM
Certified Delivered	Security Checked	8/31/2026 9:15:13 AM
Signing Complete	Security Checked	8/31/2026 9:15:21 AM
Completed	Security Checked	8/31/2026 9:15:21 AM

Payment Events

Status

Timestamps