


SEE SHEET RW02C-4
FOR FURTHER ALIGNMENT
AND CONTROL DETAILS

SECONDARY SURVEY CONTROL SHEET

W/EXISTING CENTERLINE ALIGNMENTS PRIOR TO CONSTRUCTION

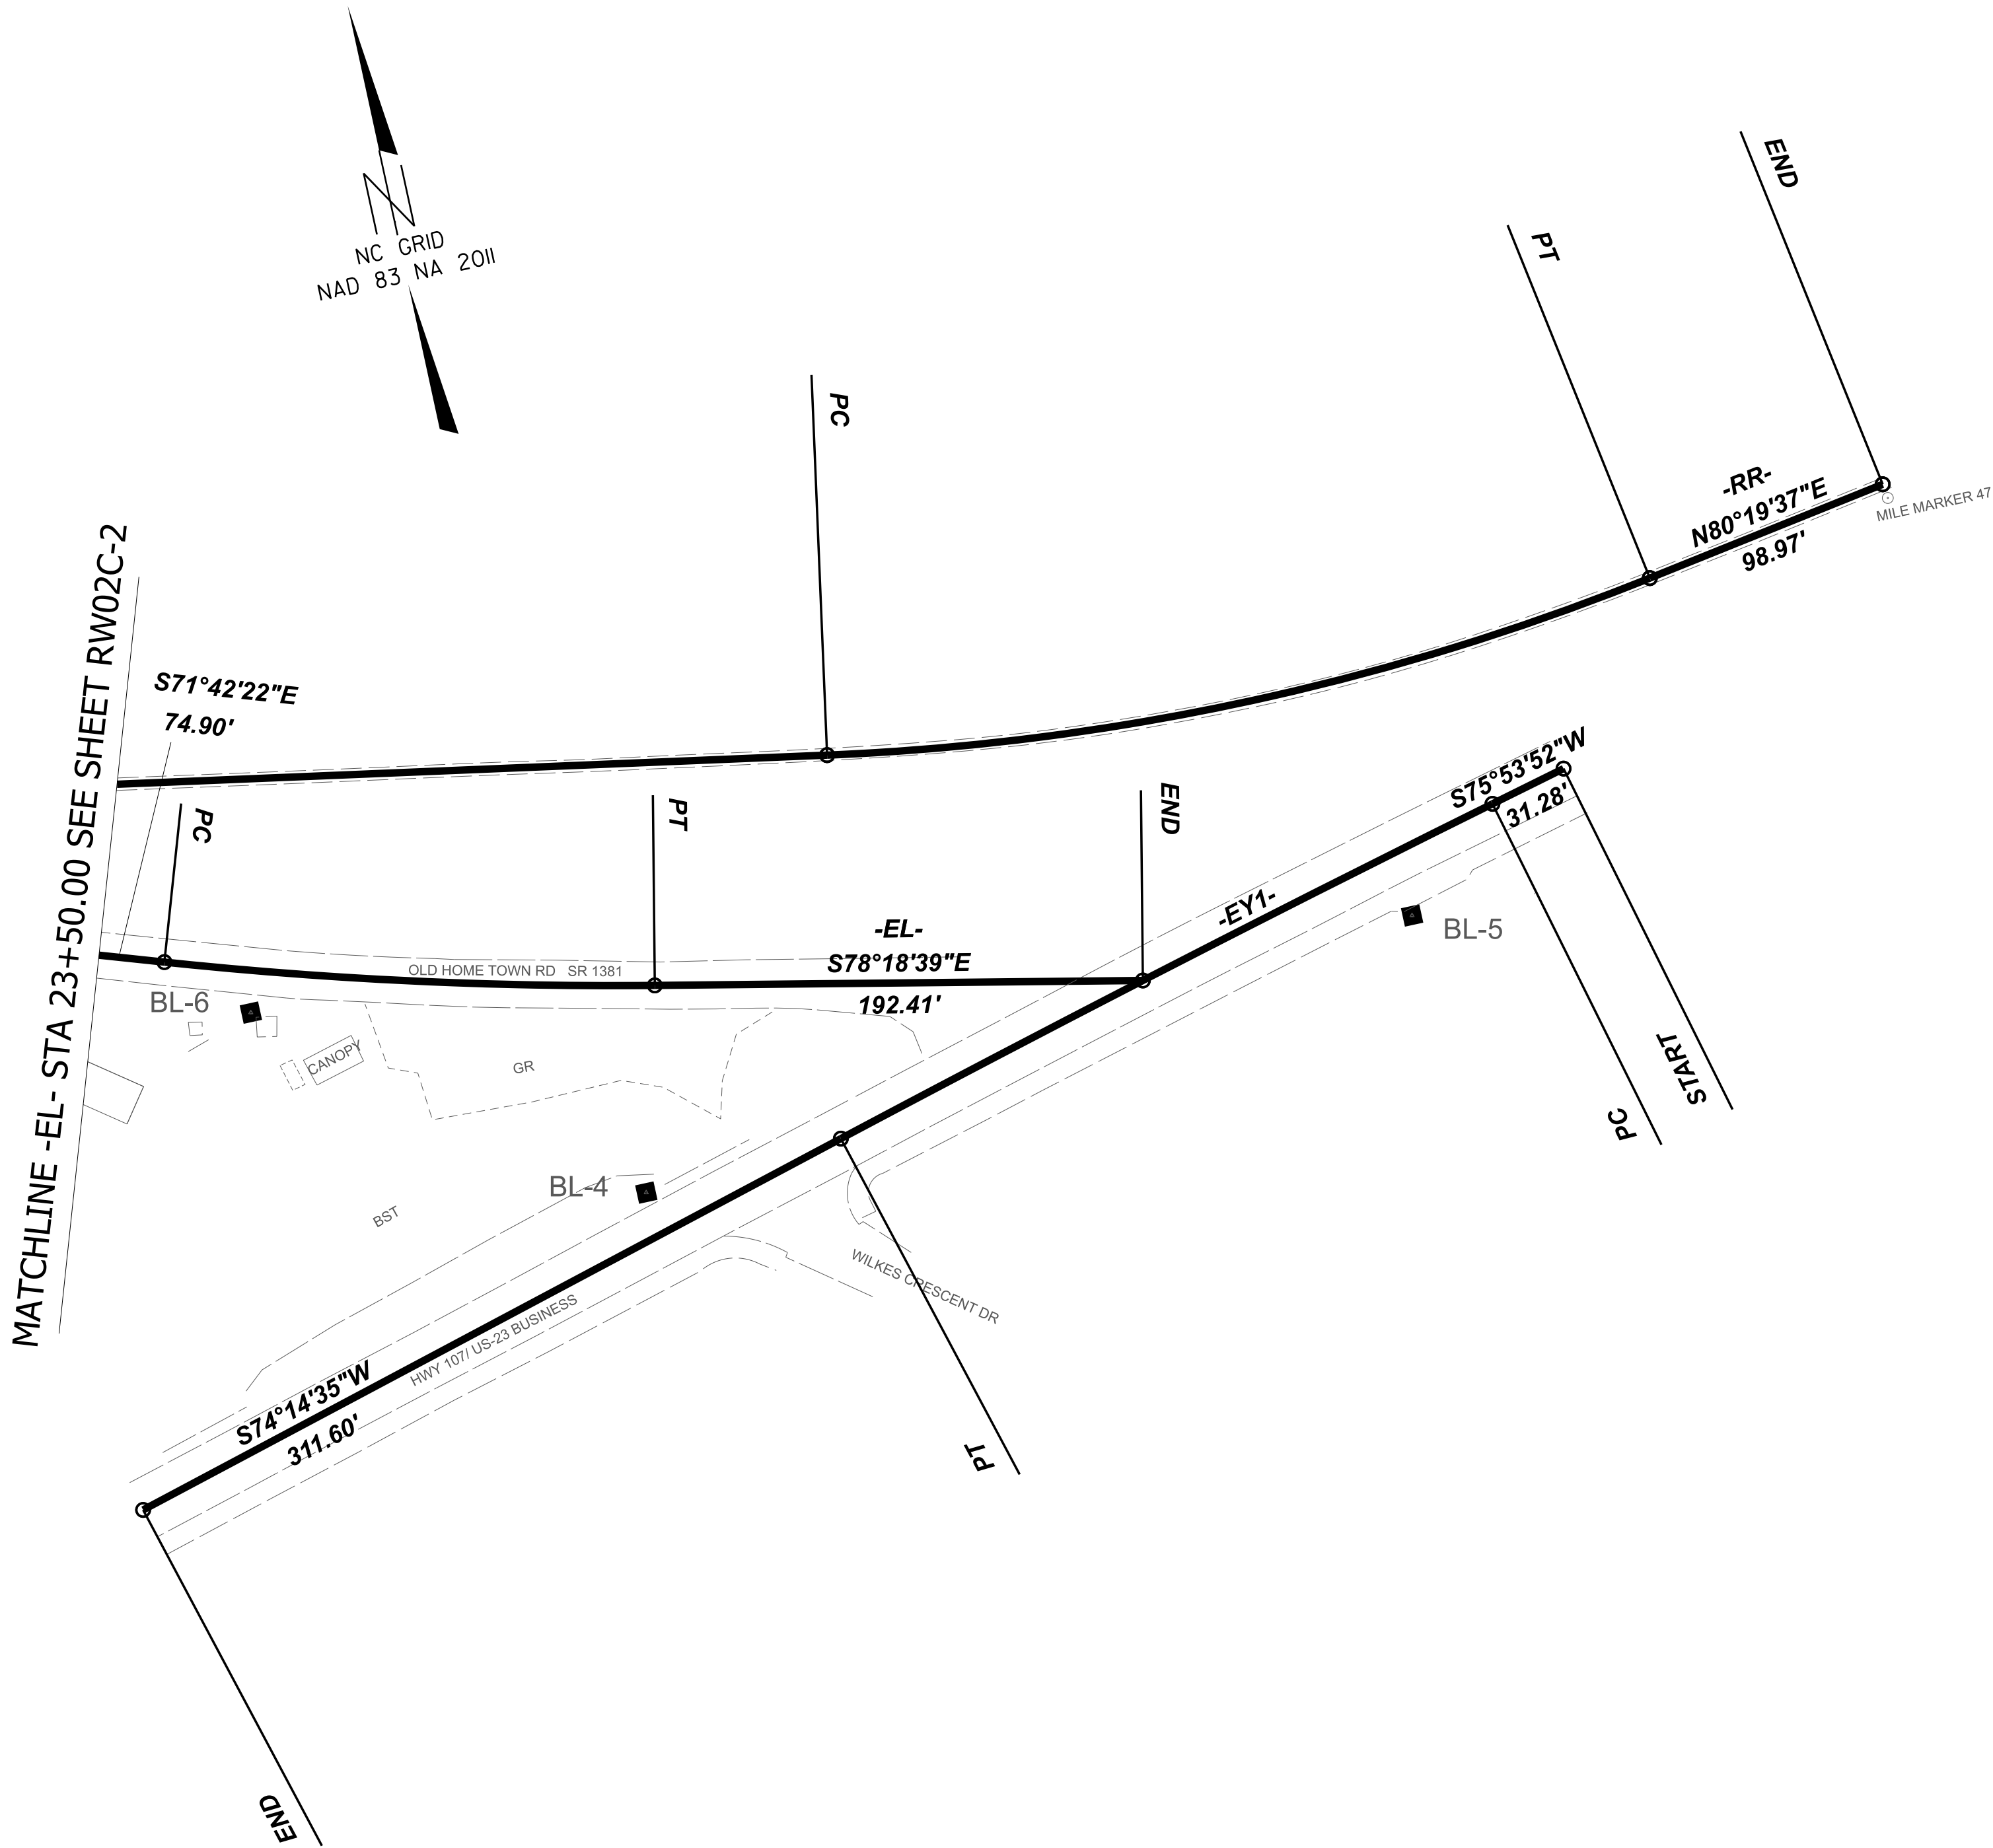

I, JOSHUA V. GILLET, PLS, CERTIFY THAT THE SECONDARY BASELINE CONTROL FOR THIS PROJECT WAS COMPLETED UNDER MY DIRECT AND RESPONSIBLE CHARGE FROM AN ACTUAL SURVEY MADE UNDER MY SUPERVISION UTILIZING PRIMARY GPS CONTROL SET BY OTHERS; THAT ALL HORIZONTAL CLOSURES HAD A MINIMUM RATIO OF PRECISION OF 1:20,000 (CLASS AA) AND VERTICAL ACCURACY TO 1:10,000 (CLASS A). FIELD WORK WAS PERFORMED IN JULY OF 2024, AND ALL COORDINATES ARE BASED ON NAD 83/NA 2011 AND ALL ELEVATIONS ARE BASED ON NAVD 88; THAT THIS SURVEY WAS PERFORMED TO MEET THE REQUIREMENTS OF 21NCAC 56.1600 AS APPLICABLE.

THIS 27TH DAY OF AUGUST, 2026.


DocuSigned by:
Josh Gillett
A0A7A62BD36142A

PROFESSIONAL LAND SURVEYOR L-4819

BN-0003

R/W 02C-3

NORTH CAROLINA
DEPARTMENT
OF TRANSPORTATION

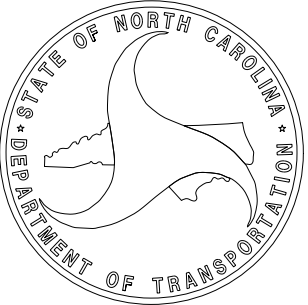


PROFESSIONAL LAND
SURVEYOR



DOCUMENT NOT CONSIDERED
FINAL UNLESS ALL SIGNATURES
ARE COMPLETED

TIP PROJECT: BN-0003
County: Jackson

PREPARED FOR

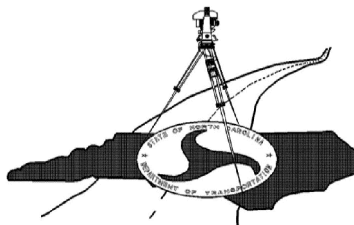

LOCATION AND
SURVEYS UNIT

PREPARED BY:
LOCATION AND SURVEYS
DIVISION 14
122 BONNIE LANE
SYLVA, NC 28779

NOTES:

1. THE SURVEY CONTROL DATA FOR THIS PROJECT HAS BEEN COMPILED FROM VARIOUS SOURCES. IF FURTHER INFORMATION REGARDING PROJECT CONTROL IS NEEDED, PLEASE CONTACT THE LOCATION AND SURVEYS UNIT.

Certificate Of Completion

Envelope Id: E8283920-D908-8013-80A2-54771A154A02

Status: Completed

Subject: Complete with Docusign: 150_009_BN-0003_LS_RW02C-3.pdf

Source Envelope:

Document Pages: 1

Signatures: 1

Envelope Originator:

Certificate Pages: 1

Initials: 0

Josh Gillett

AutoNav: Enabled

1020 Birch Ridge Dr

Envelopeld Stamping: Disabled

Raleigh, NC 27610-4328

Time Zone: (UTC-05:00) Eastern Time (US & Canada)

jgillett@ncdot.gov

IP Address: 152.22.37.26

Record Tracking

Status: Original

Holder: Josh Gillett

Location: DocuSign

8/31/2026 9:17:39 AM

jgillett@ncdot.gov

Security Appliance Status: Connected

Pool: StateLocal

Signer Events

Josh Gillett

jgillett@ncdot.gov

Engineering Supervisor II

North Carolina Department of Transportation

Security Level: Email, Account Authentication
(None)

Signature

DocuSigned by:

A0A7A62BD36142A...

Signature Adoption: Pre-selected Style
Using IP Address: 152.22.37.26

Timestamp

Sent: 8/31/2026 9:18:03 AM

Viewed: 8/31/2026 9:18:08 AM

Signed: 8/31/2026 9:18:13 AM

Electronic Record and Signature Disclosure:

Not Offered via Docusign

In Person Signer Events

Signature

Timestamp

Editor Delivery Events

Status

Timestamp

Agent Delivery Events

Status

Timestamp

Intermediary Delivery Events

Status

Timestamp

Certified Delivery Events

Status

Timestamp

Carbon Copy Events

Status

Timestamp

Witness Events

Signature

Timestamp

Notary Events

Signature

Timestamp

Envelope Summary Events

Status

Timestamps

Envelope Sent

Hashed/Encrypted

8/31/2026 9:18:03 AM

Certified Delivered

Security Checked

8/31/2026 9:18:08 AM

Signing Complete

Security Checked

8/31/2026 9:18:13 AM

Completed

Security Checked

8/31/2026 9:18:13 AM

Payment Events

Status

Timestamps