


CUR DATA -TRL- Plc 11+02.075 Δc = 06°37'42.9" (LT) D = 05°43'46.5" Lc = 115.69 Tc = 57.91 R = 1,000 FOR INFO ONLY	CUR DATA -GSMR- Plc 2203+76.58 Δc = 03°20'28.8" (RT) D = 02°19'48.7" Lc = 143.39 Tc = 71.72 R = 2,458.83 FOR INFO ONLY	CUR DATA -GSMR- Plc 2207+18.66 Δc = 36°42'35.0" (RT) D = 07°01'48.6" Lc = 522.18 Tc = 270.40 R = 815 FOR INFO ONLY
---	--	--

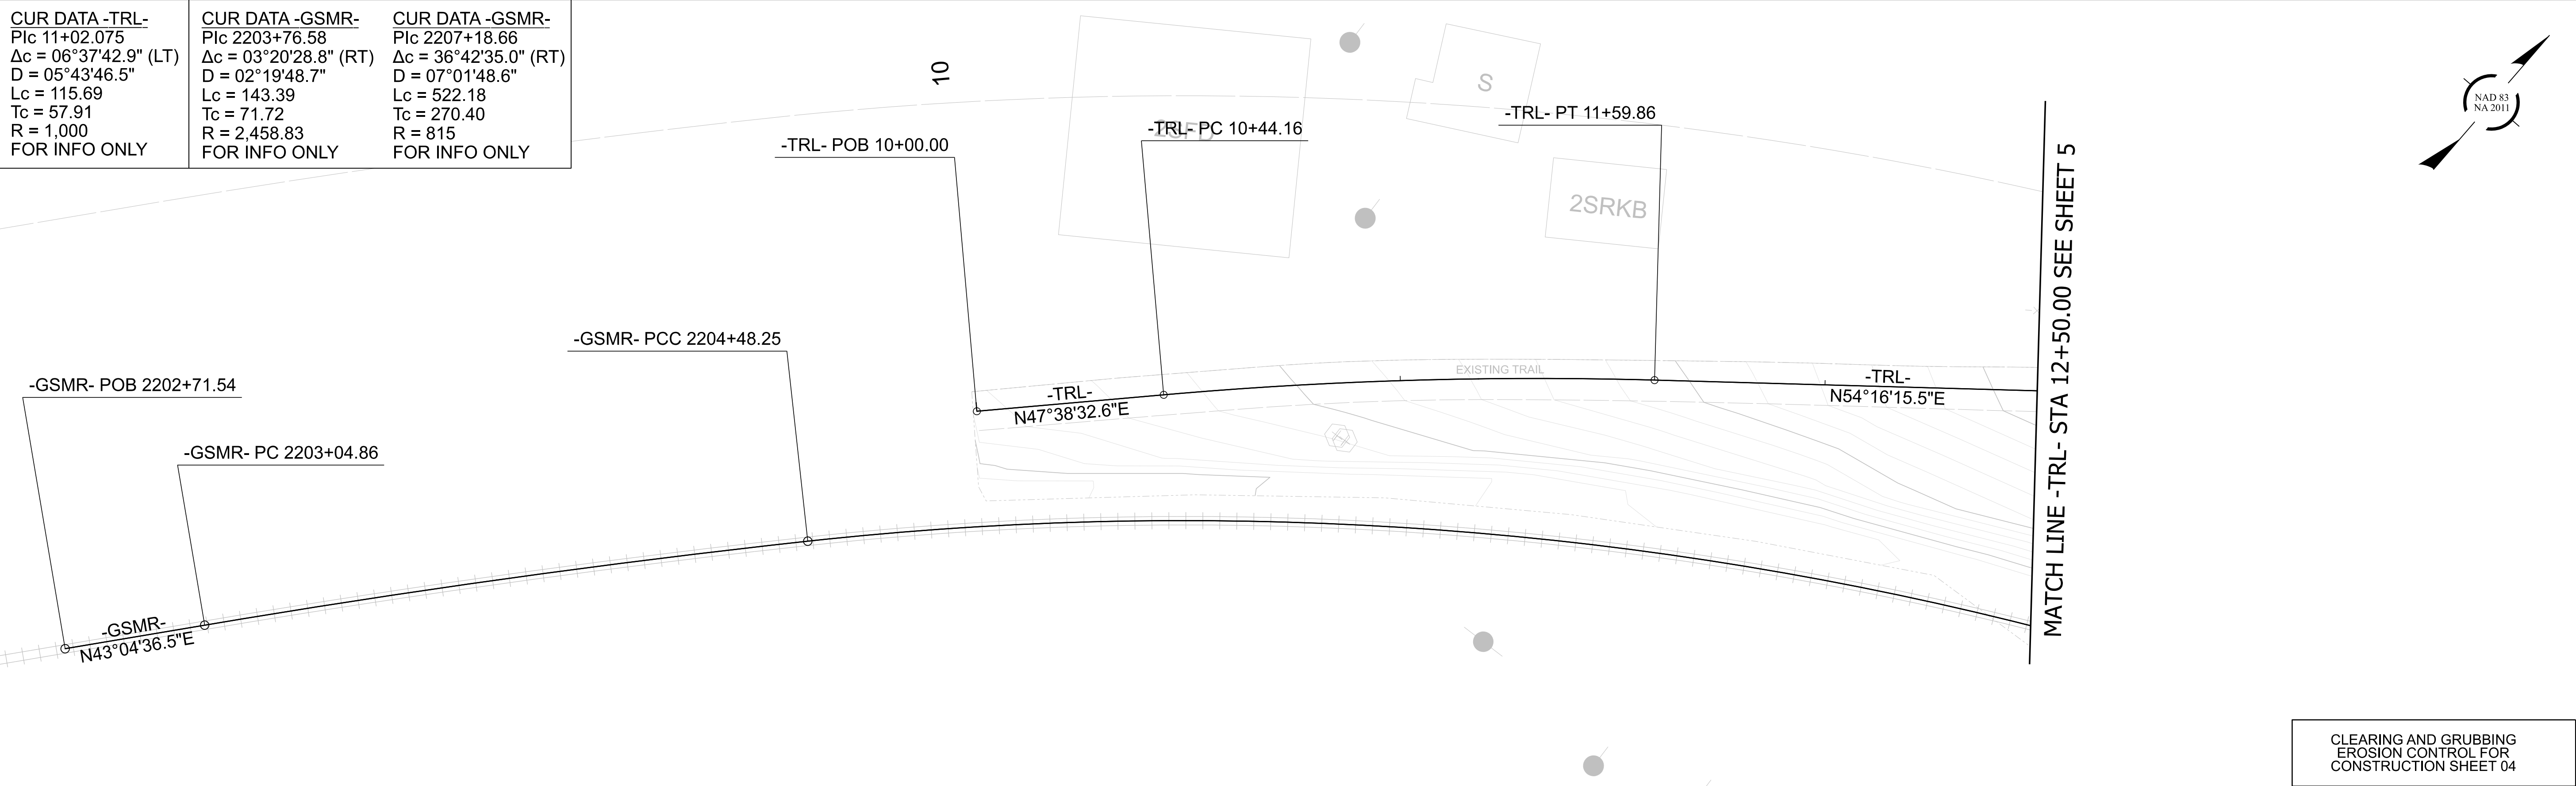

CLEARING AND GRUBBING
EROSION CONTROL FOR
CONSTRUCTION SHEET 04

