


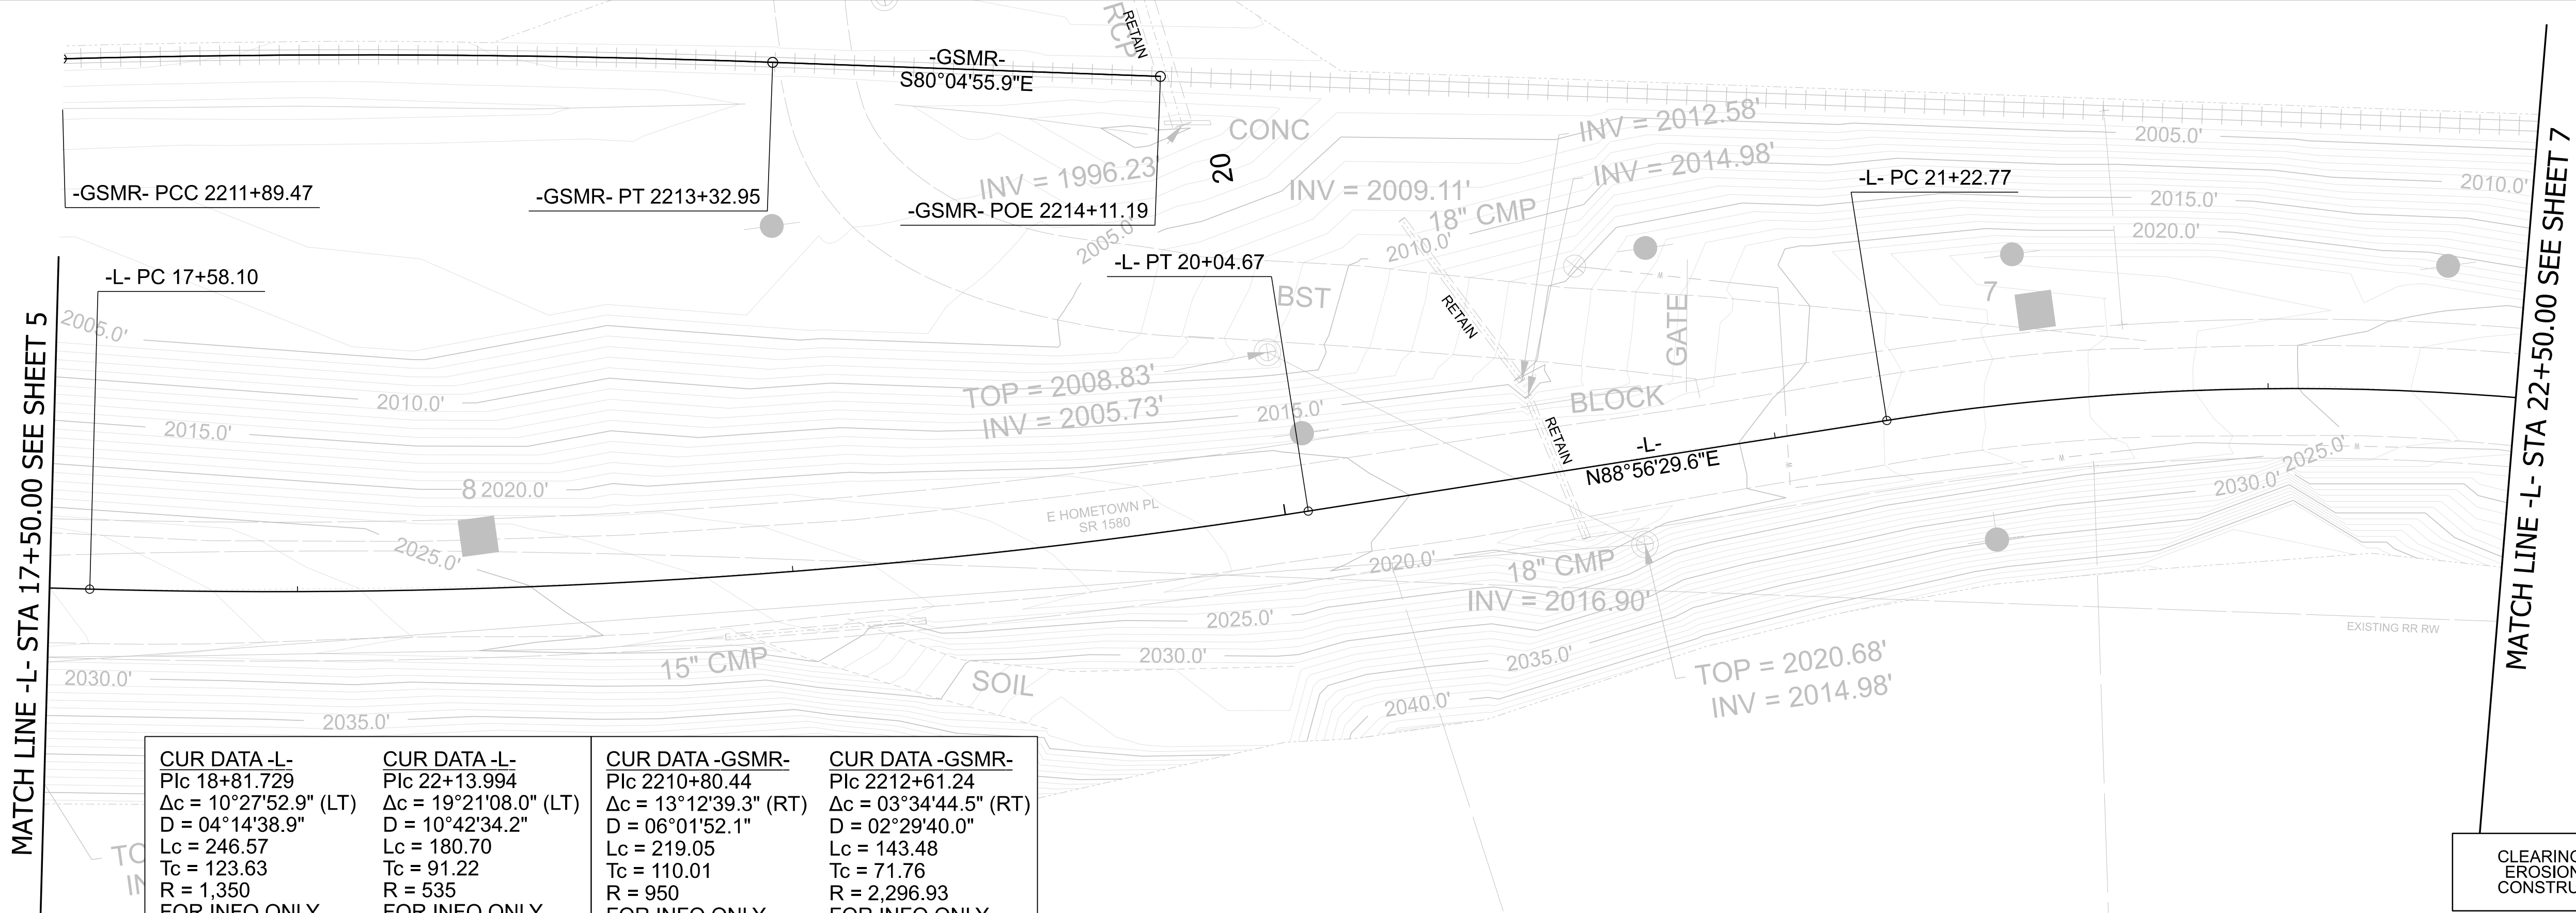

BN-0003

EC-06/CONST. 6

NORTH CAROLINA

DEPARTMENT OF TRANSPORTATION

JACKSON COUNTY

ROADWAY DESIGN UNIT


PREPARED BY

McADAMS

621 Hibernian Street Suite 500 Raleigh, NC 27603

NC REG. P.E. License Number: C-0293

CLEARING AND GRUBBING
EROSION CONTROL FOR
CONSTRUCTION SHEET 06

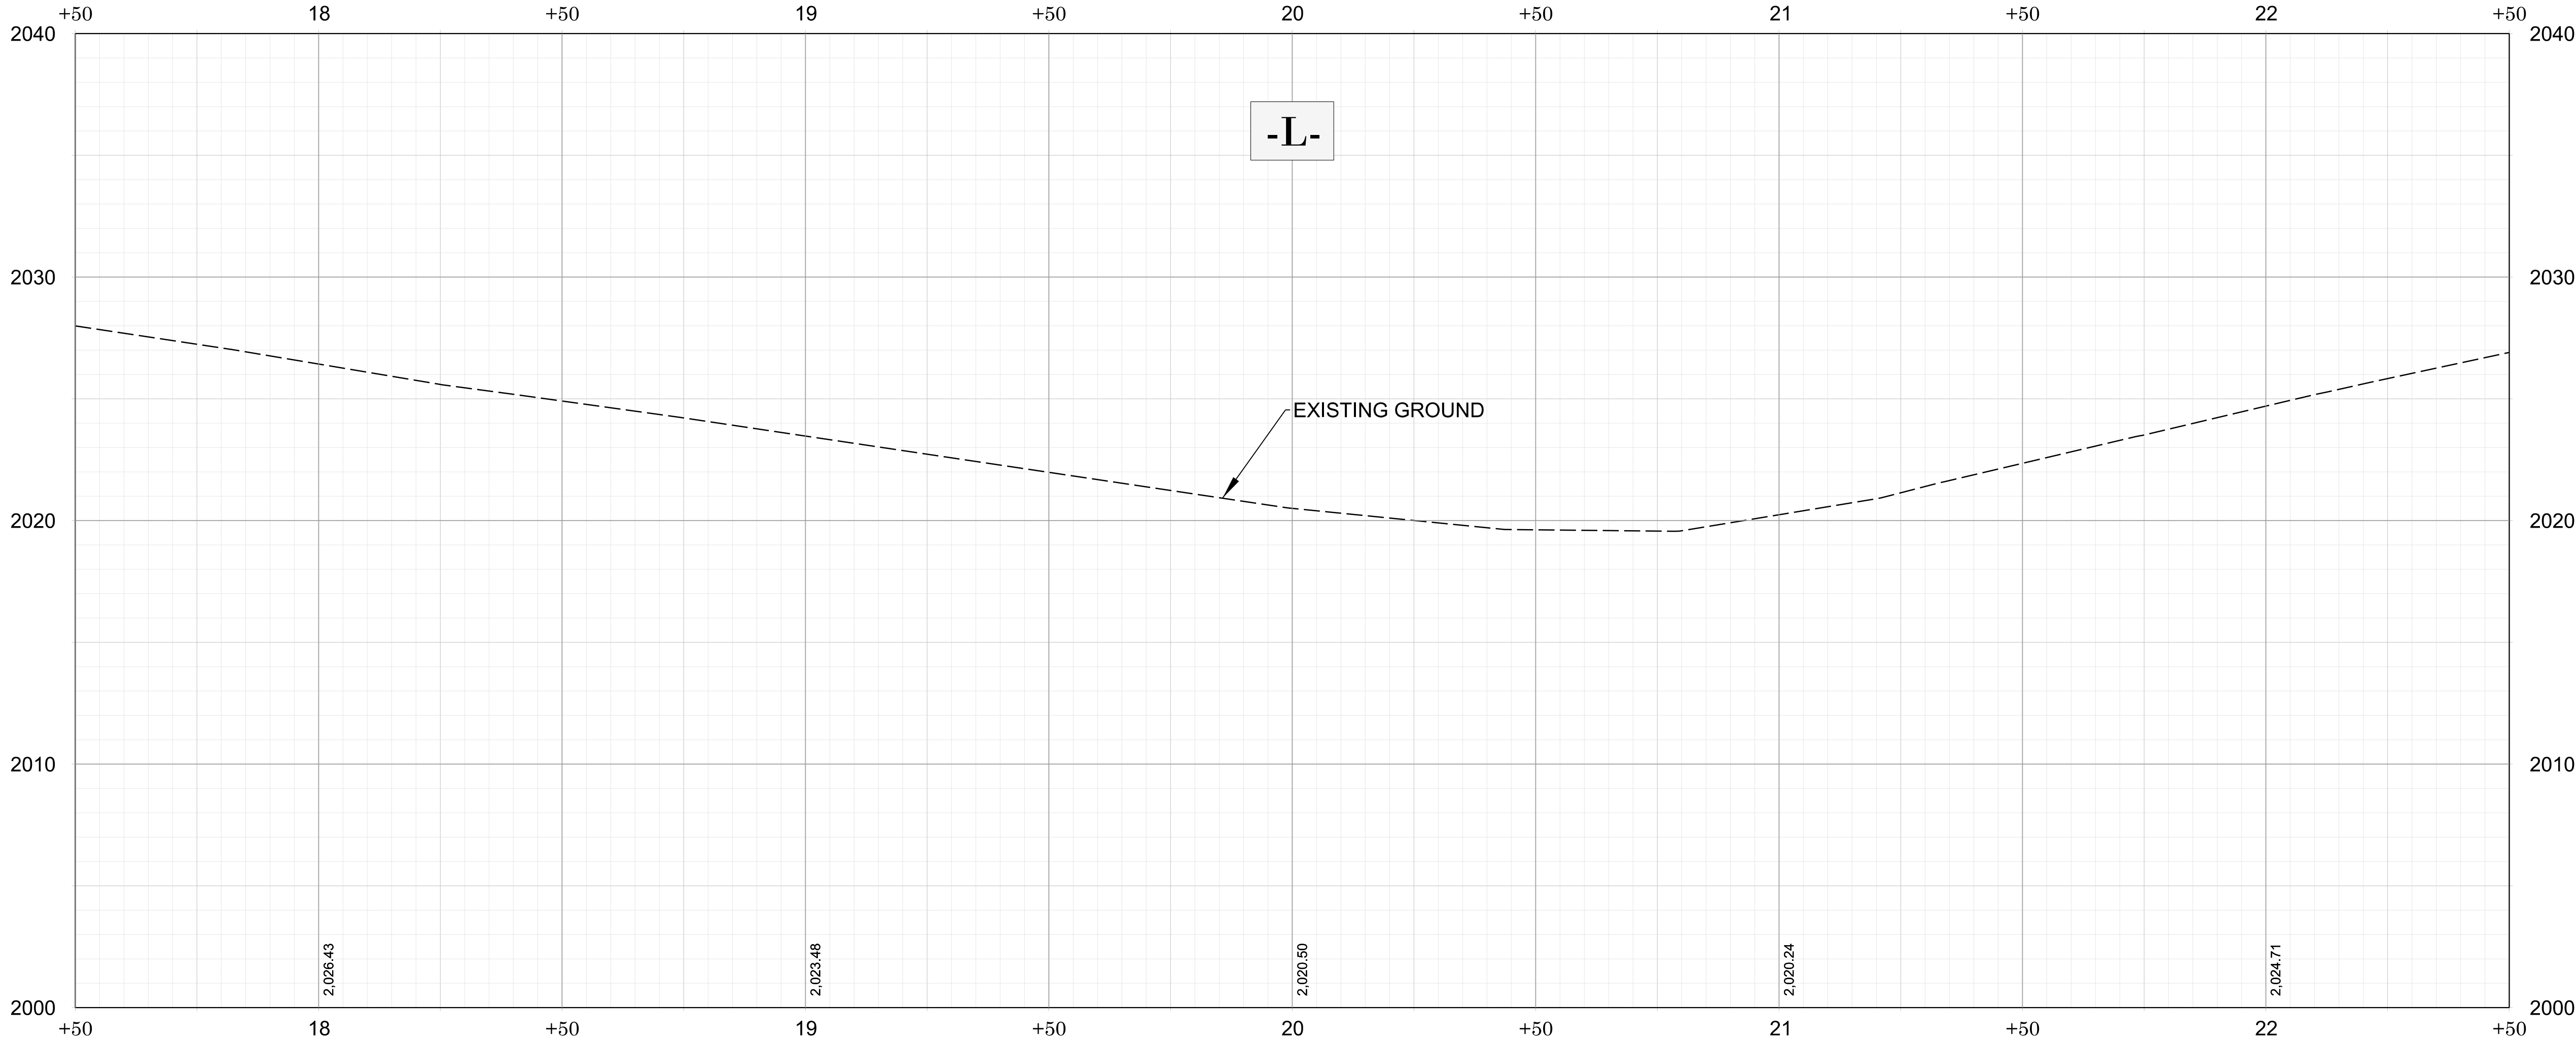

REVISIONS