


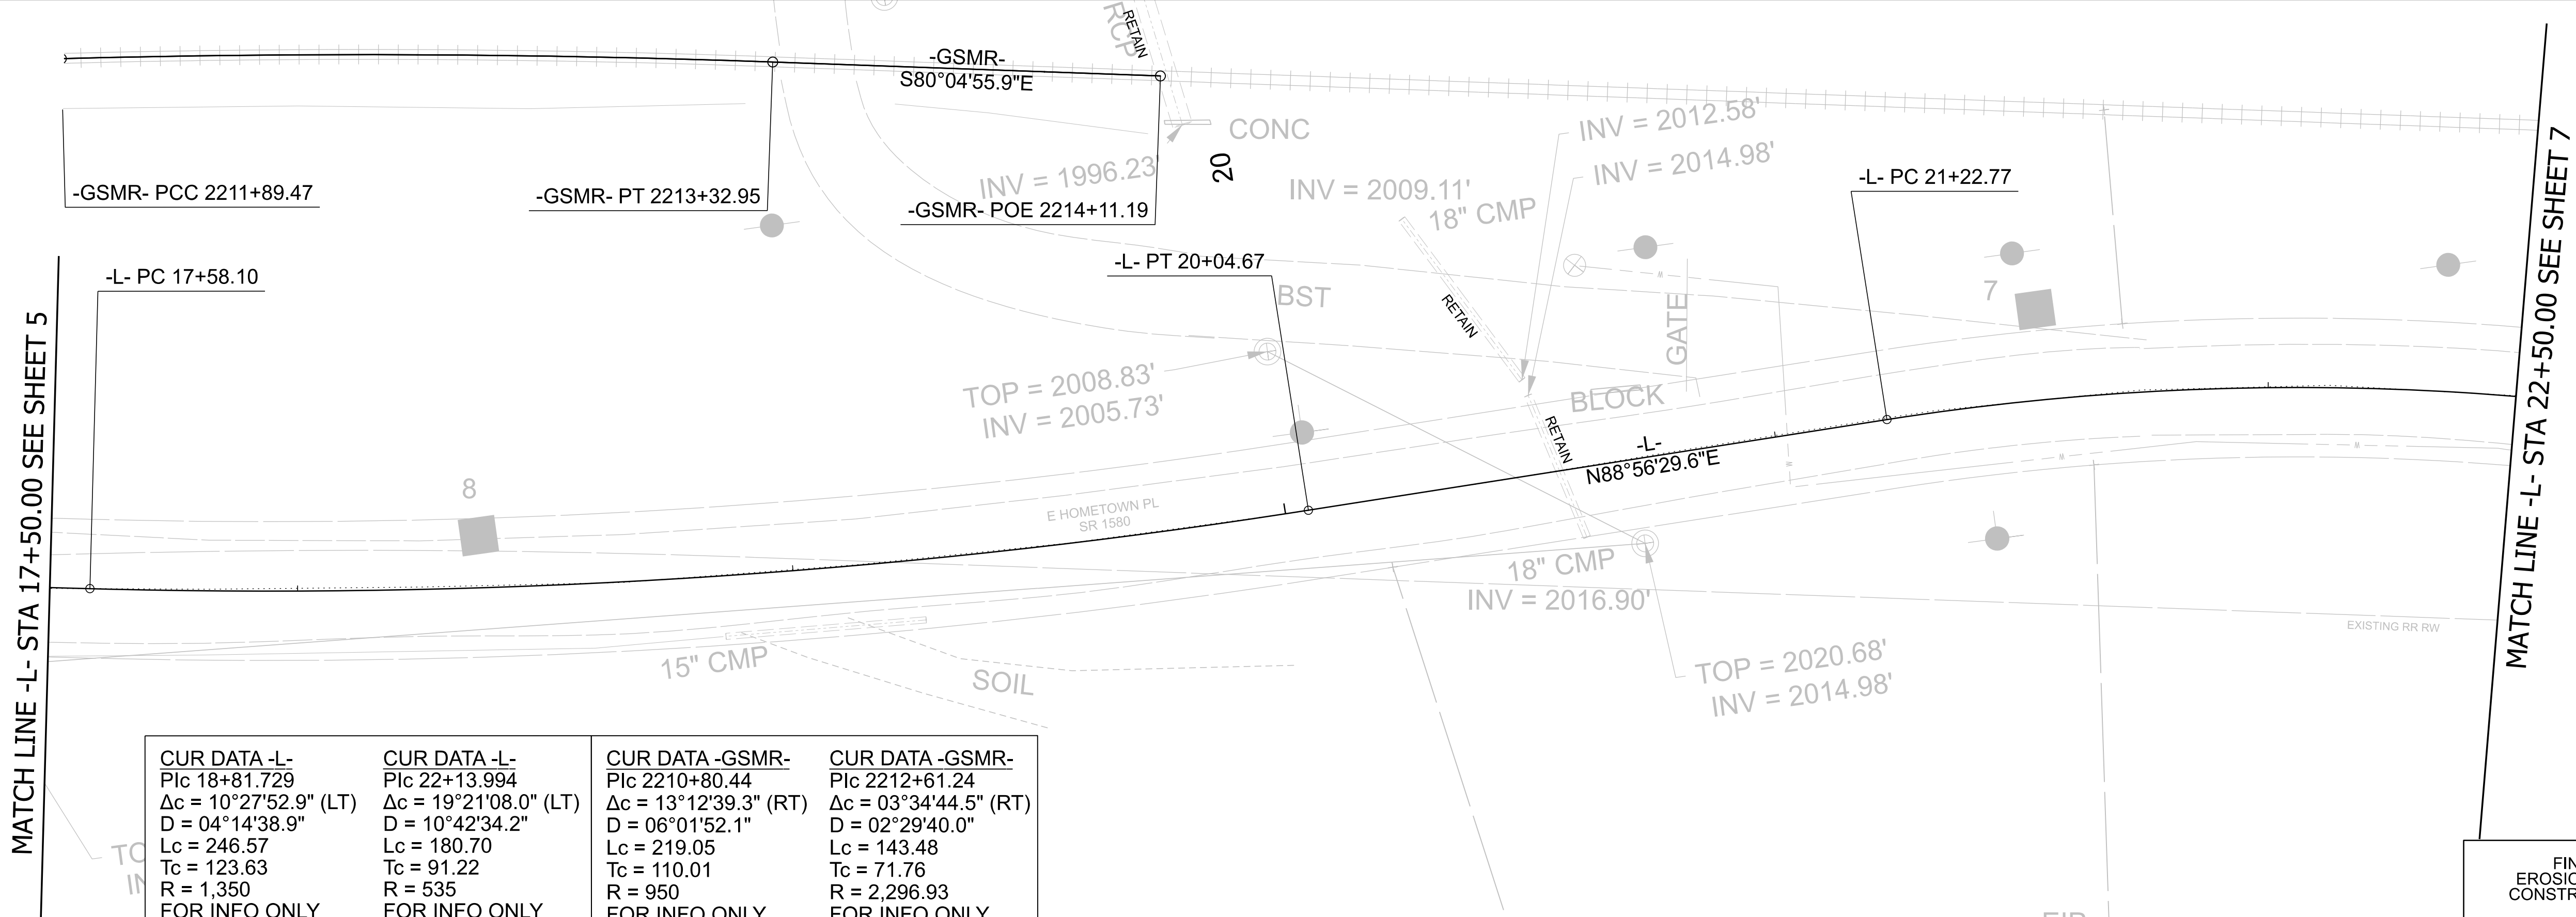


BN-0003
EC-10/CONST. 6
NORTH CAROLINA
DEPARTMENT OF TRANSPORTATION
JACKSON COUNTY
ROADWAY DESIGN UNIT

PREPARED BY

McADAMS
621 Hibernian Street Suite 500 Raleigh, NC 27603
N.C.E.T.S. License Number: C-0293

FINAL GRADING
EROSION CONTROL FOR
CONSTRUCTION SHEET 06

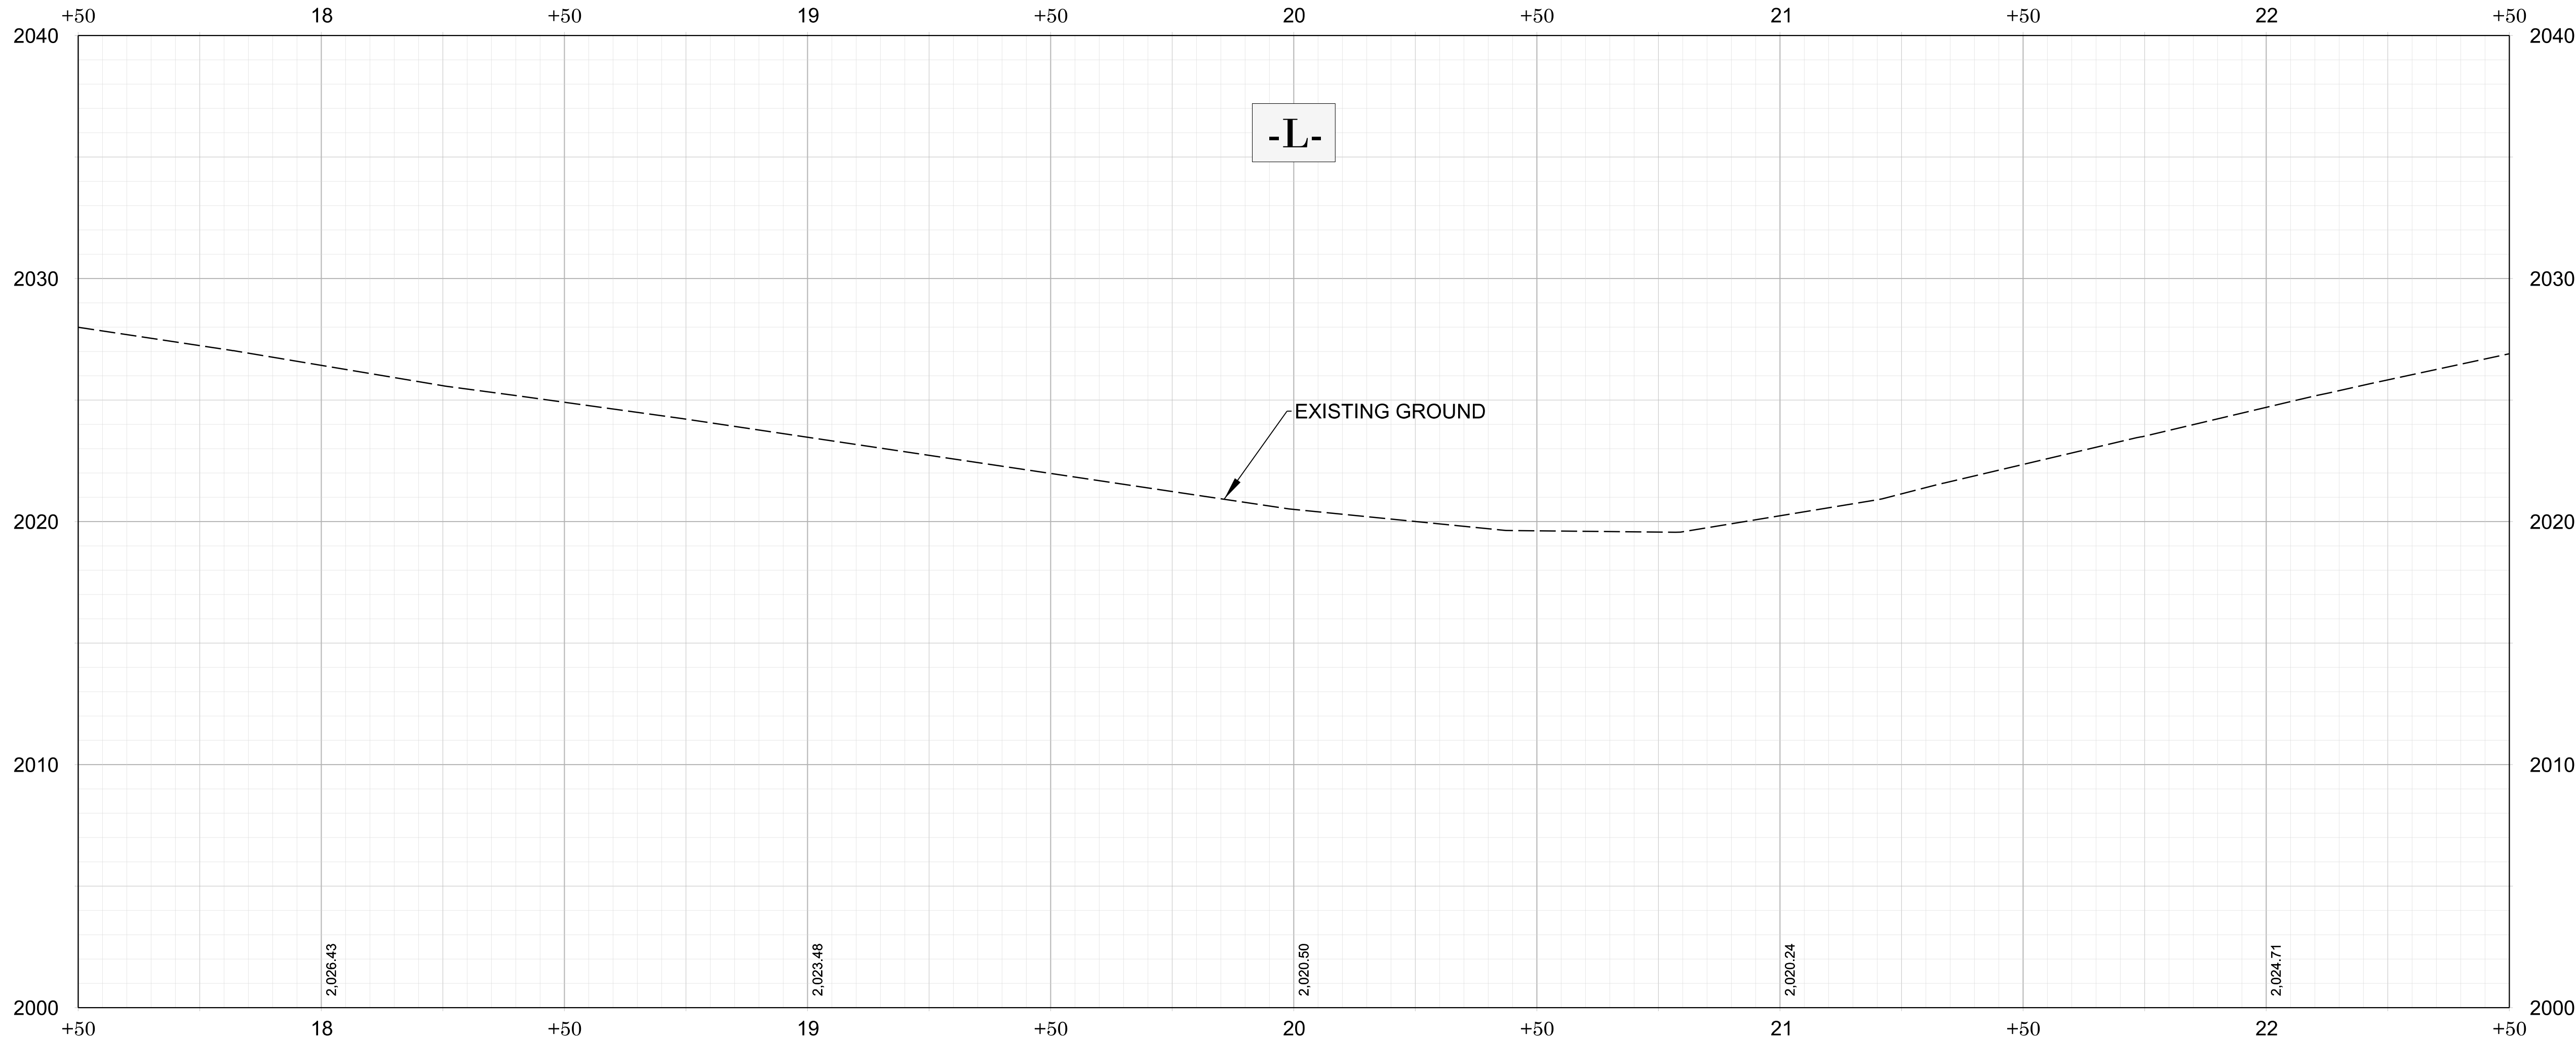

REVISIONS