
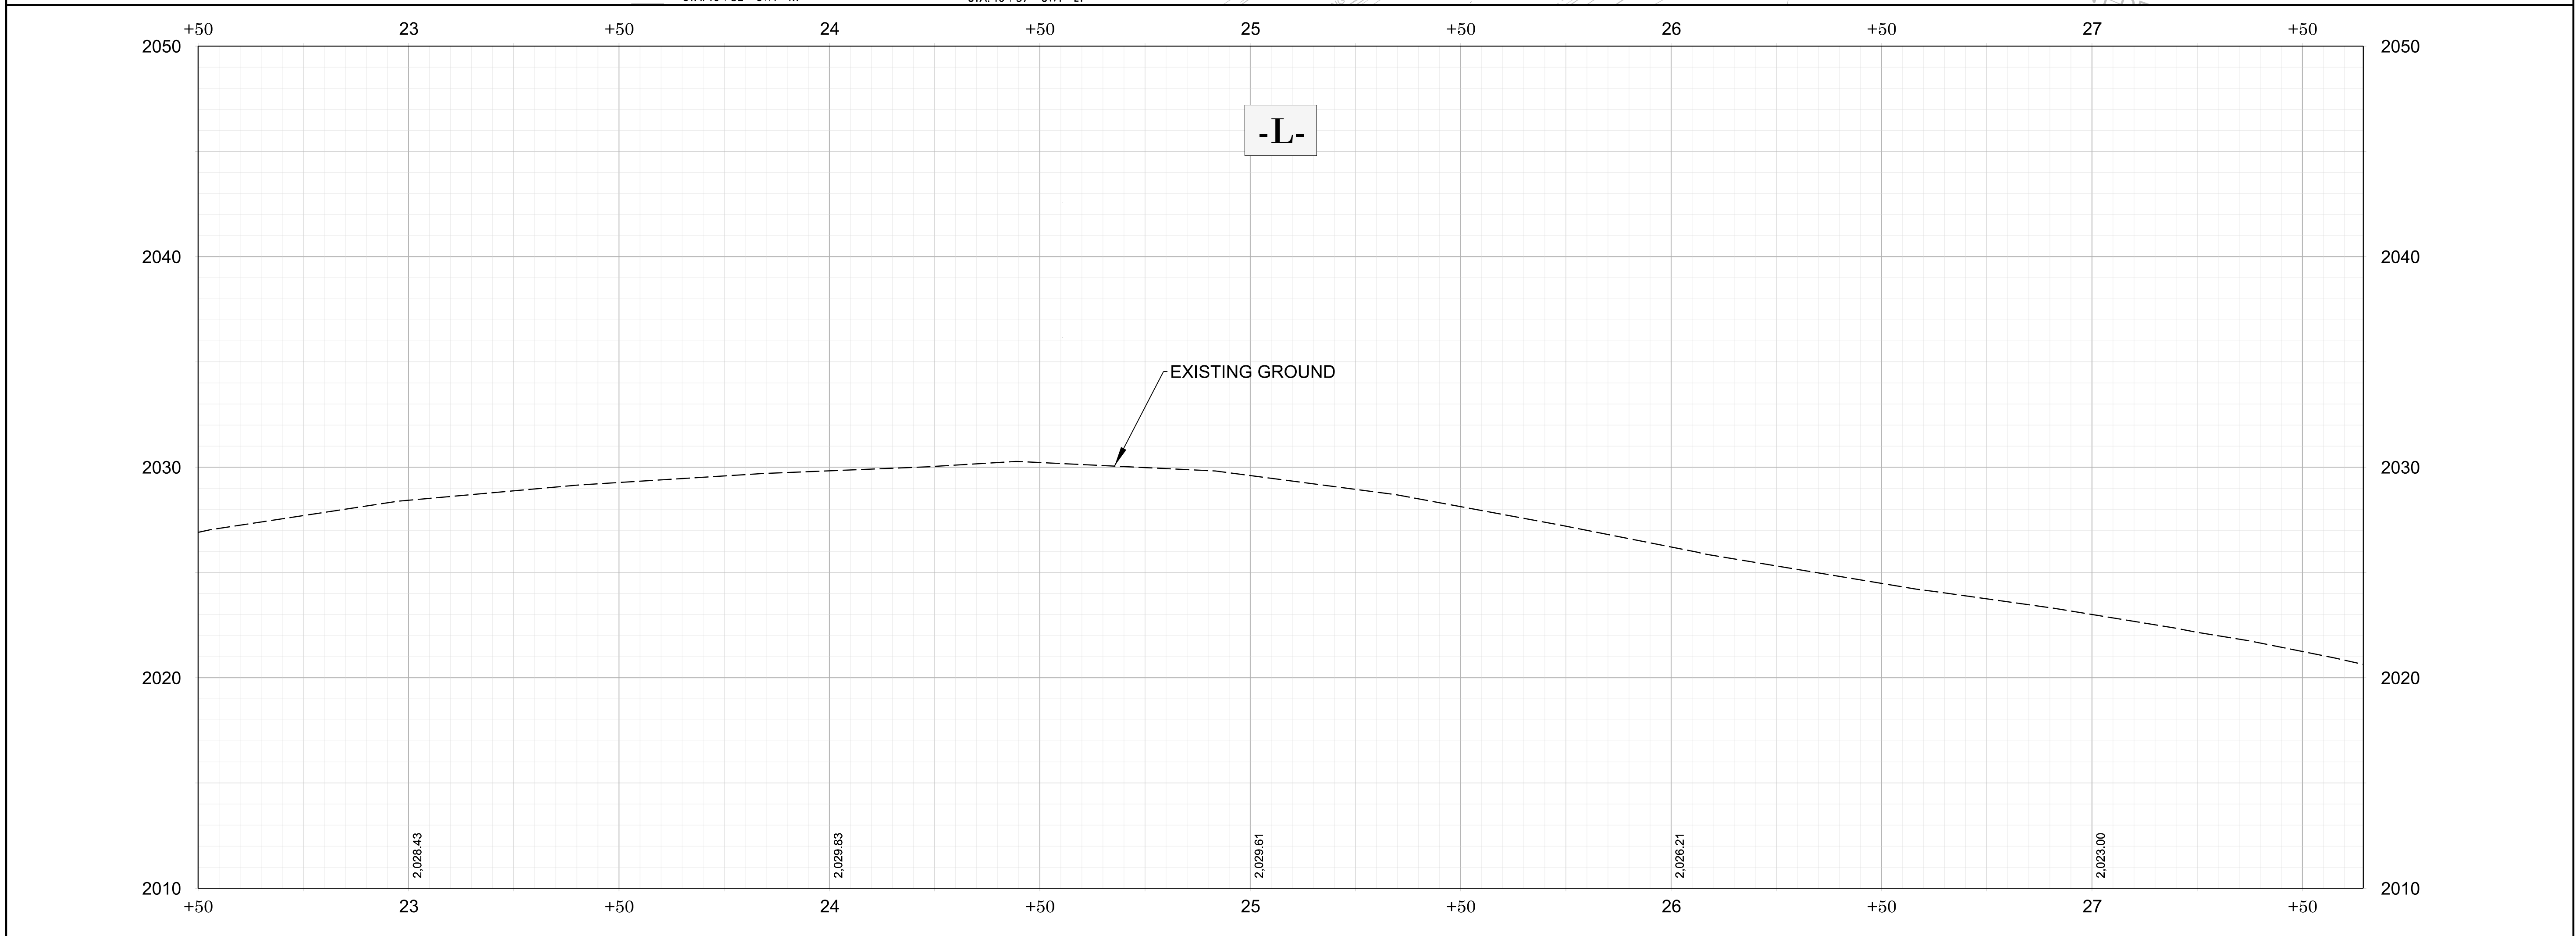


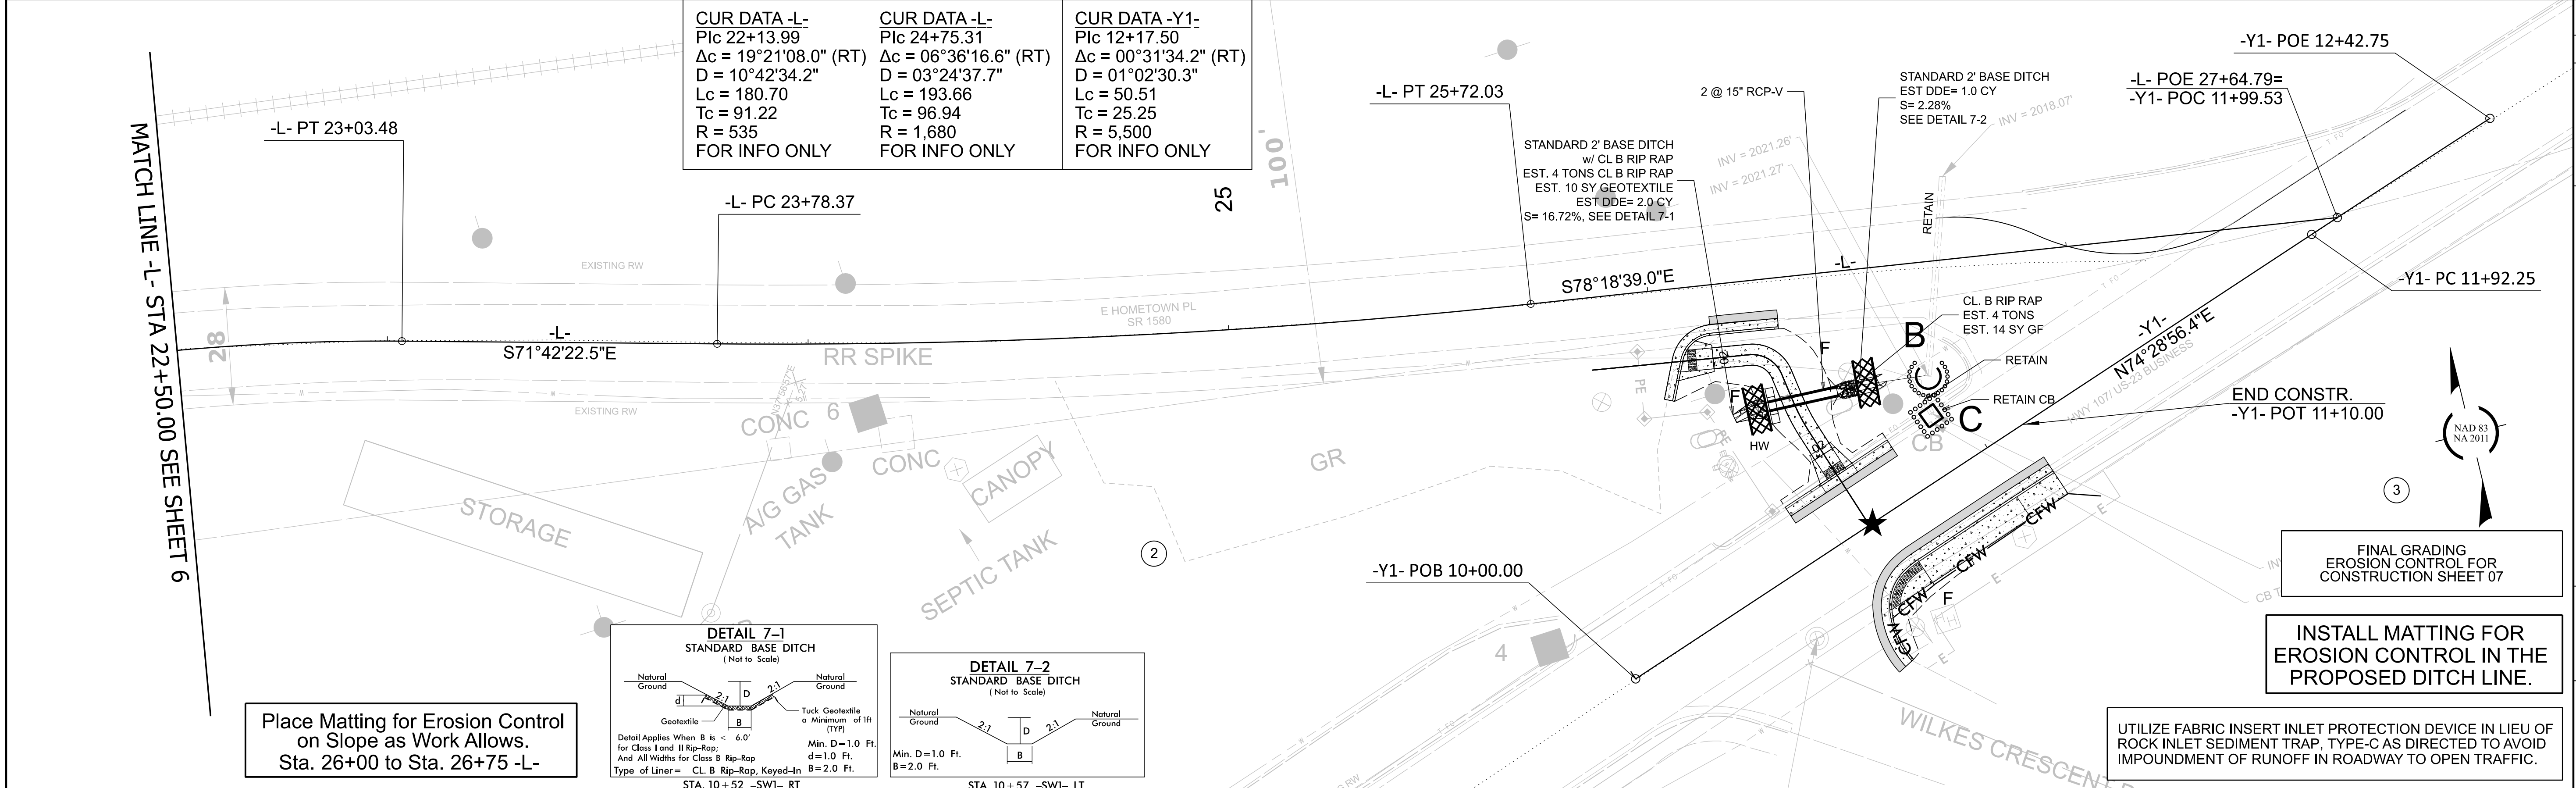

BN-0003 EC-11/CONST. 7 NORTH CAROLINA DEPARTMENT OF TRANSPORTATION JACKSON COUNTY  ROADWAY DESIGN UNIT	
PREPARED BY  MCADAMS 621 Hibernian Street Suite 500 Raleigh, NC 27601 N.C.B.T.L.S. License Number: C-0293	

REVISIONS