



8/26/21

F.A. PROJECT No. 5114301

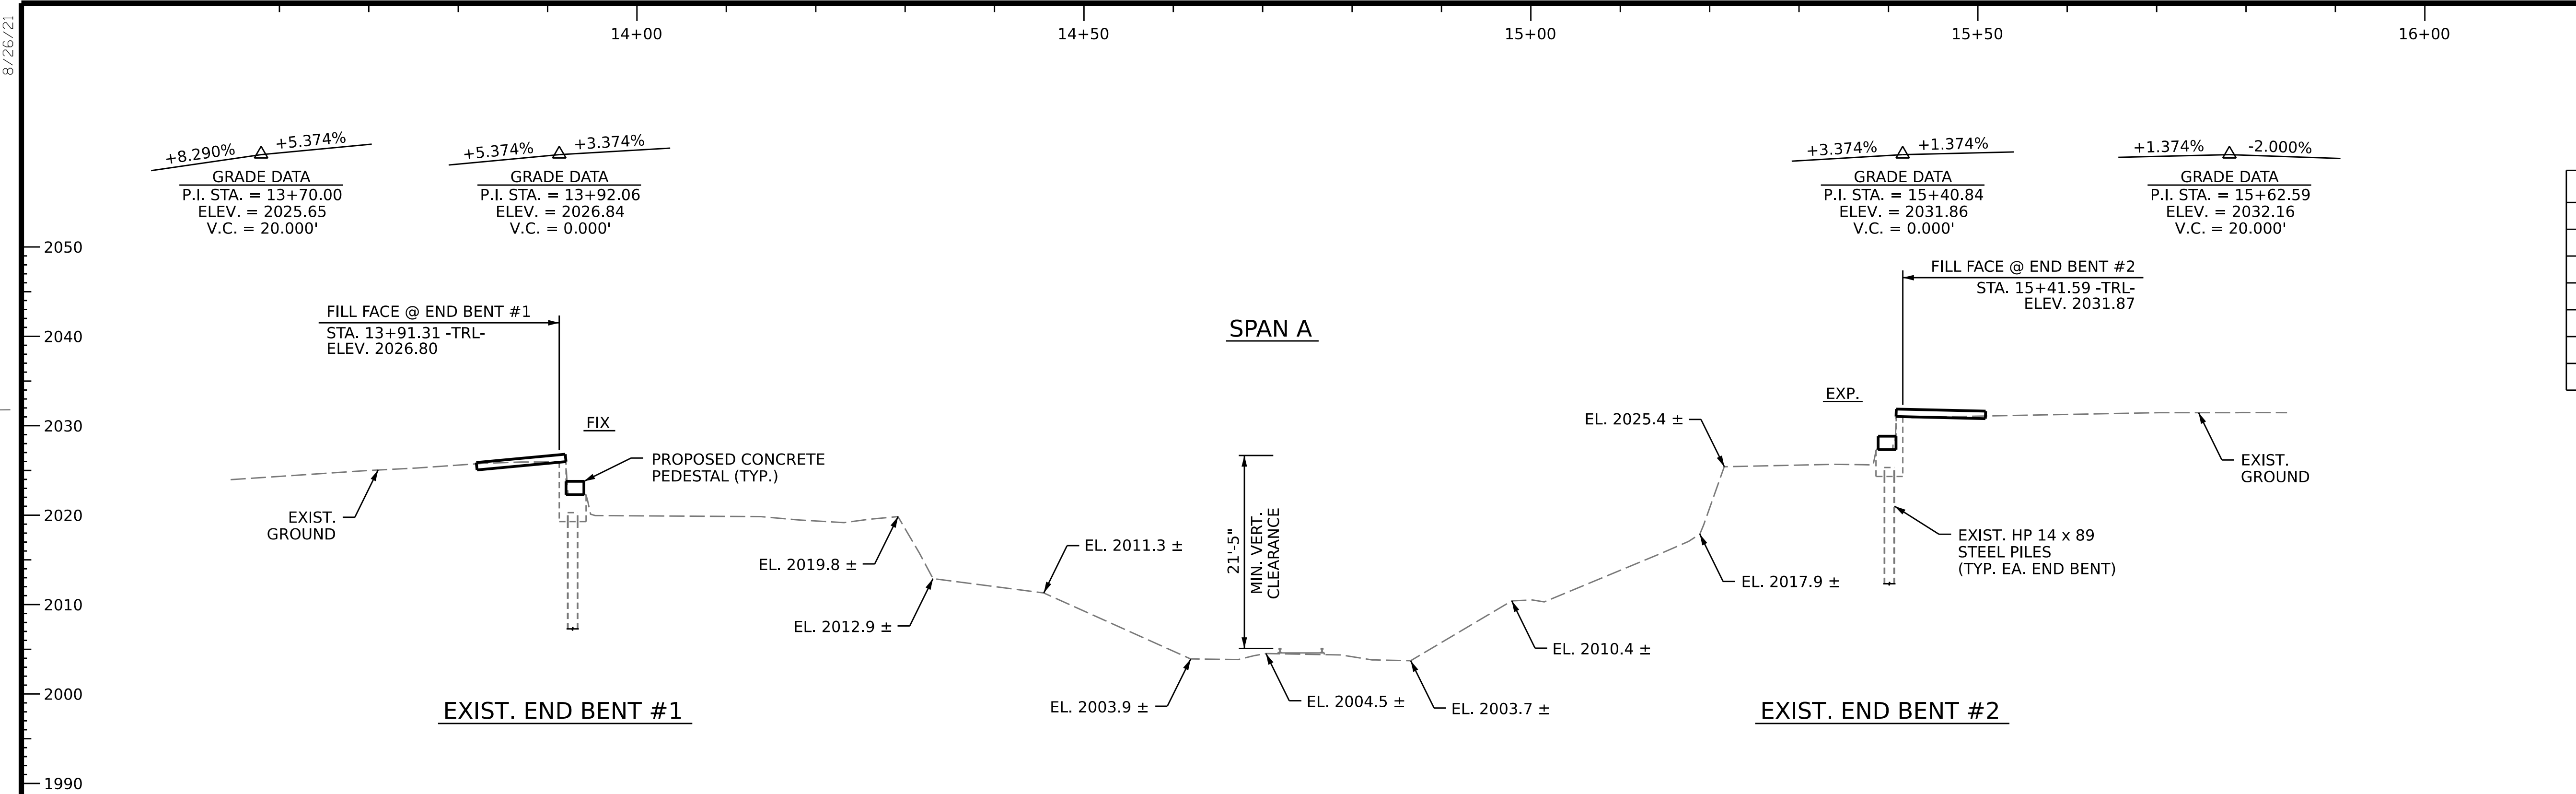

TOP OF RAIL ELEVATIONS		
TRACK STATION	LEFT RAIL	RIGHT RAIL
2208+11.22	2004.74	2004.60
2208+45.19	2004.68	2004.55
2208+93.86	2004.61	2004.48
2209+29.33	2004.43	2004.32
2209+78.56	2004.19	2004.09
2210+18.95	2003.88	2004.84

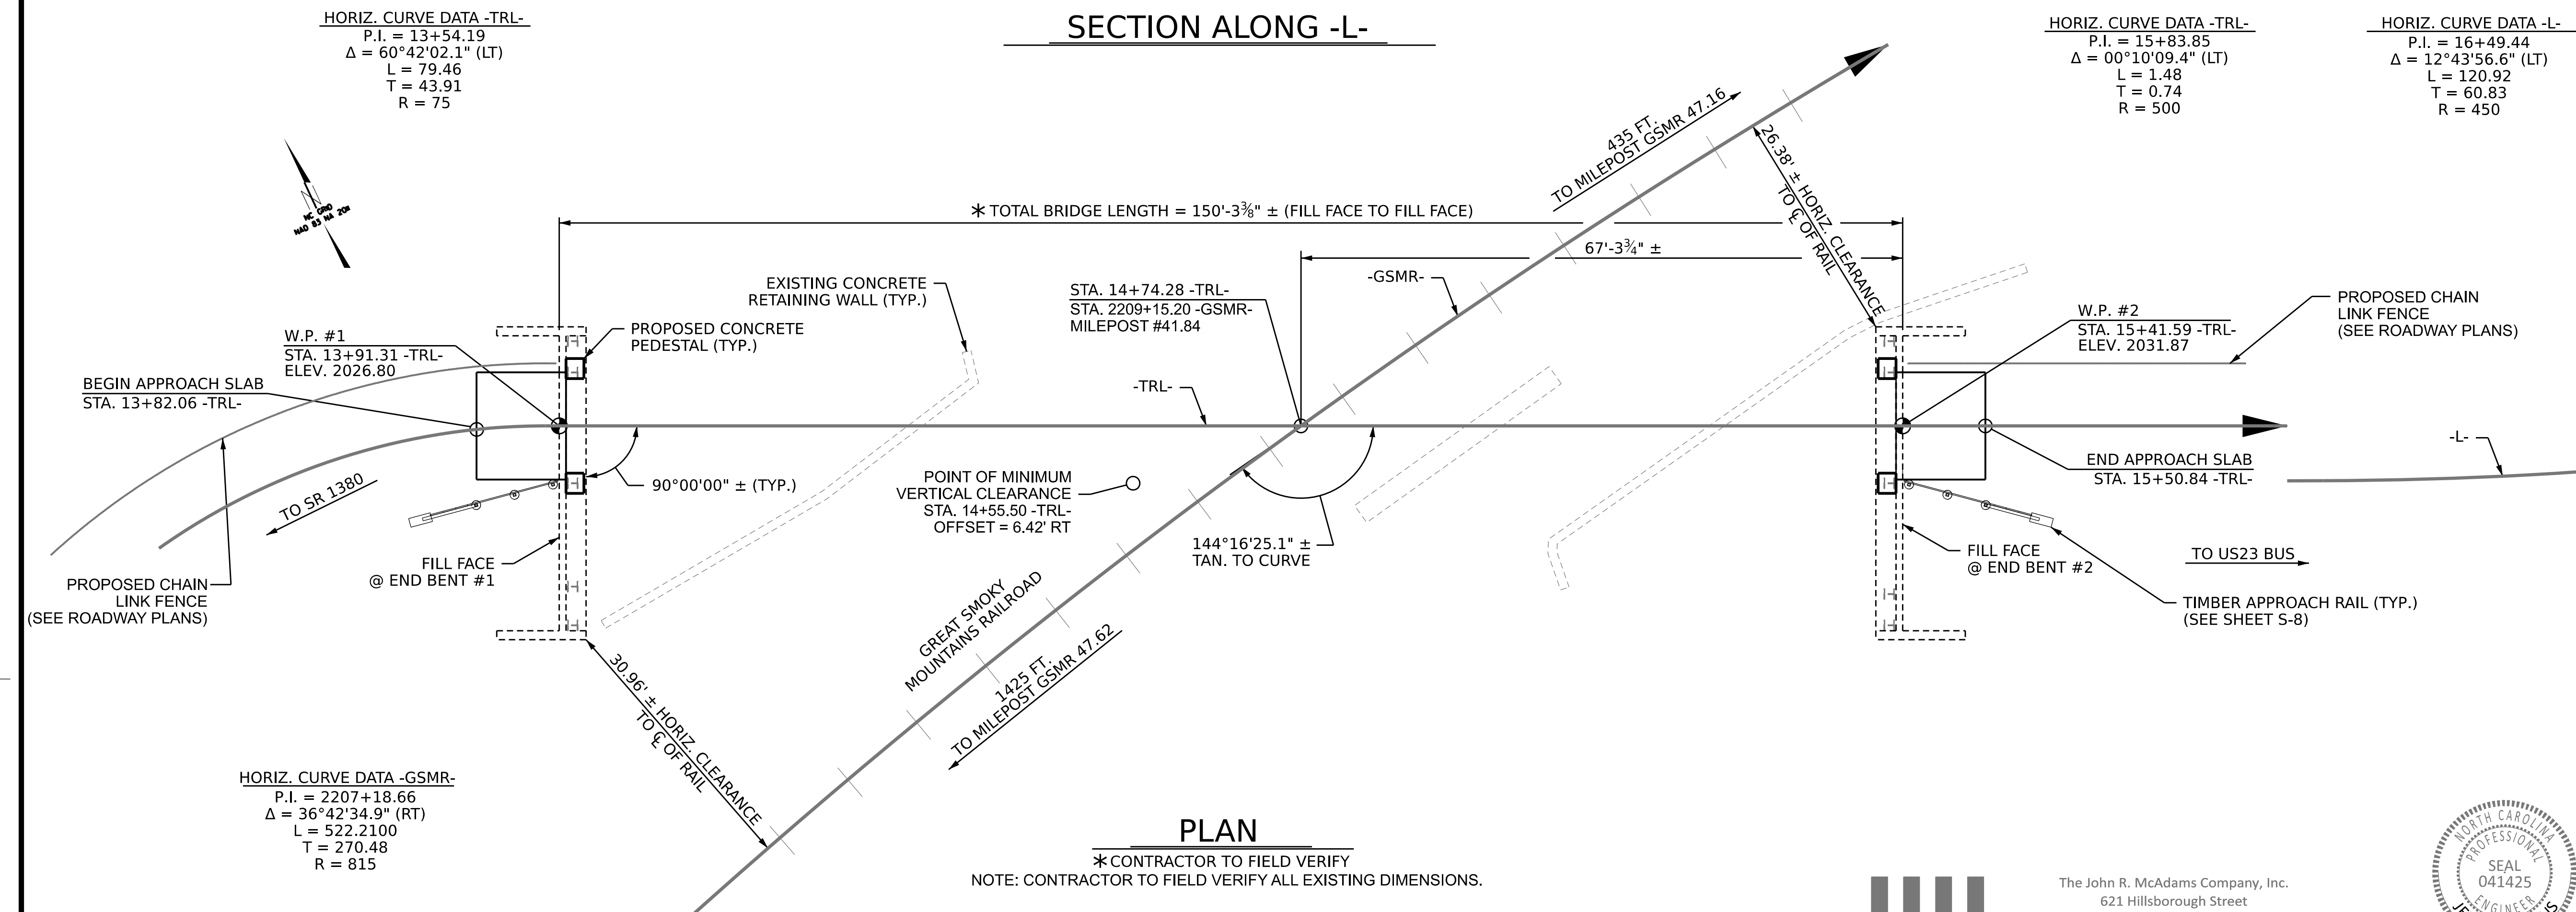

PROJECT NO. BN-0003
JACKSON COUNTY
STATION: 14+74.28 -TRL-
SHEET 1 OF 2 MILEPOST #41.78

STATE OF NORTH CAROLINA
DEPARTMENT OF TRANSPORTATION
RALEIGH
GENERAL DRAWING
BRIDGE ON SR 1381 OVER
GREAT SMOKY MOUNTAINS RAILROAD
BETWEEN SR 1380 AND US 23 BUS

REVISIONS				SHEET NO.	
NO.	BY:	DATE:	NO.	BY:	DATE:
1			3		
2			4		

DOCUMENT NOT CONSIDERED
FINAL UNLESS ALL
SIGNATURES COMPLETED

TOTAL SHEETS
8

DRAWN BY : J. WEIGER DATE : 7/2025
CHECKED BY : J. LOFTUS DATE : 8/2025
DESIGN ENGINEER OF RECORD: J. LOFTUS DATE : 2/2026