
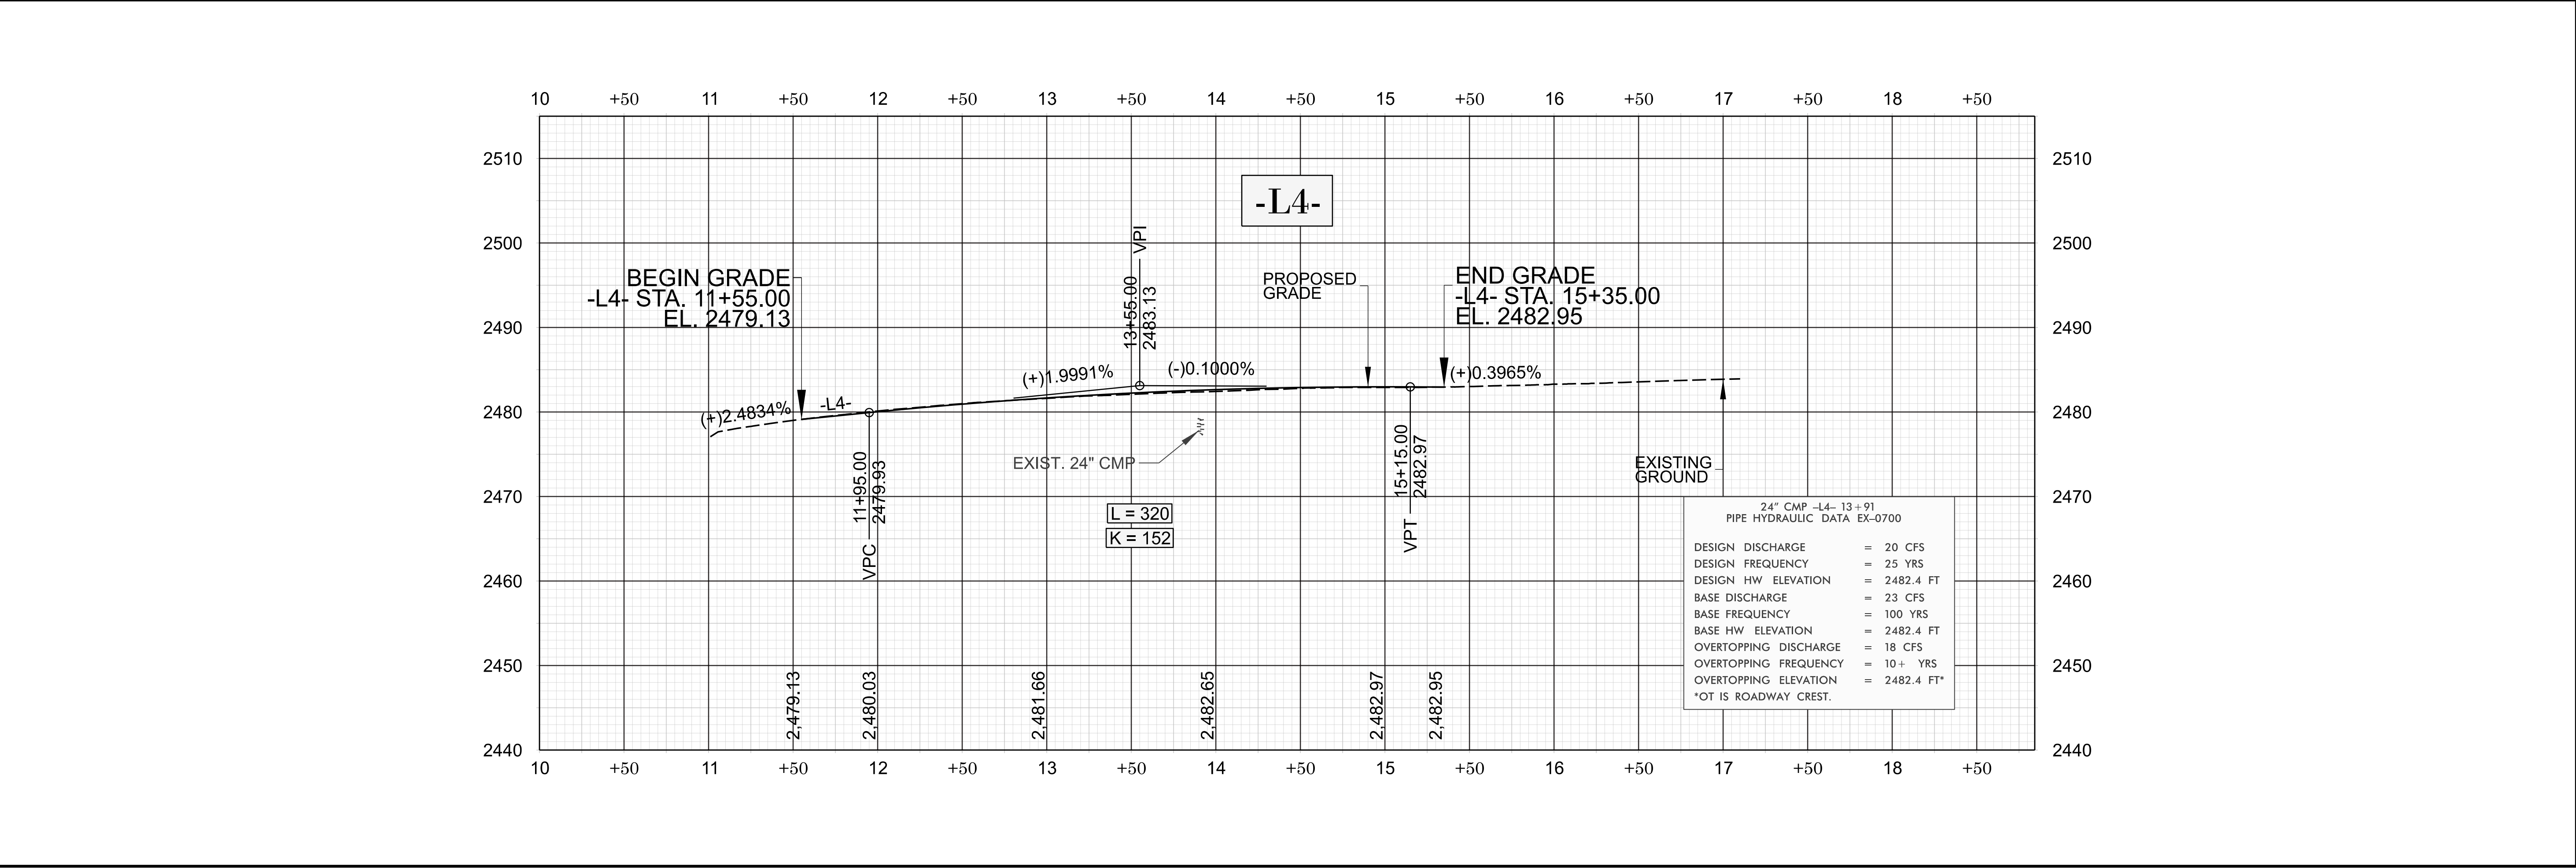


11/14/23

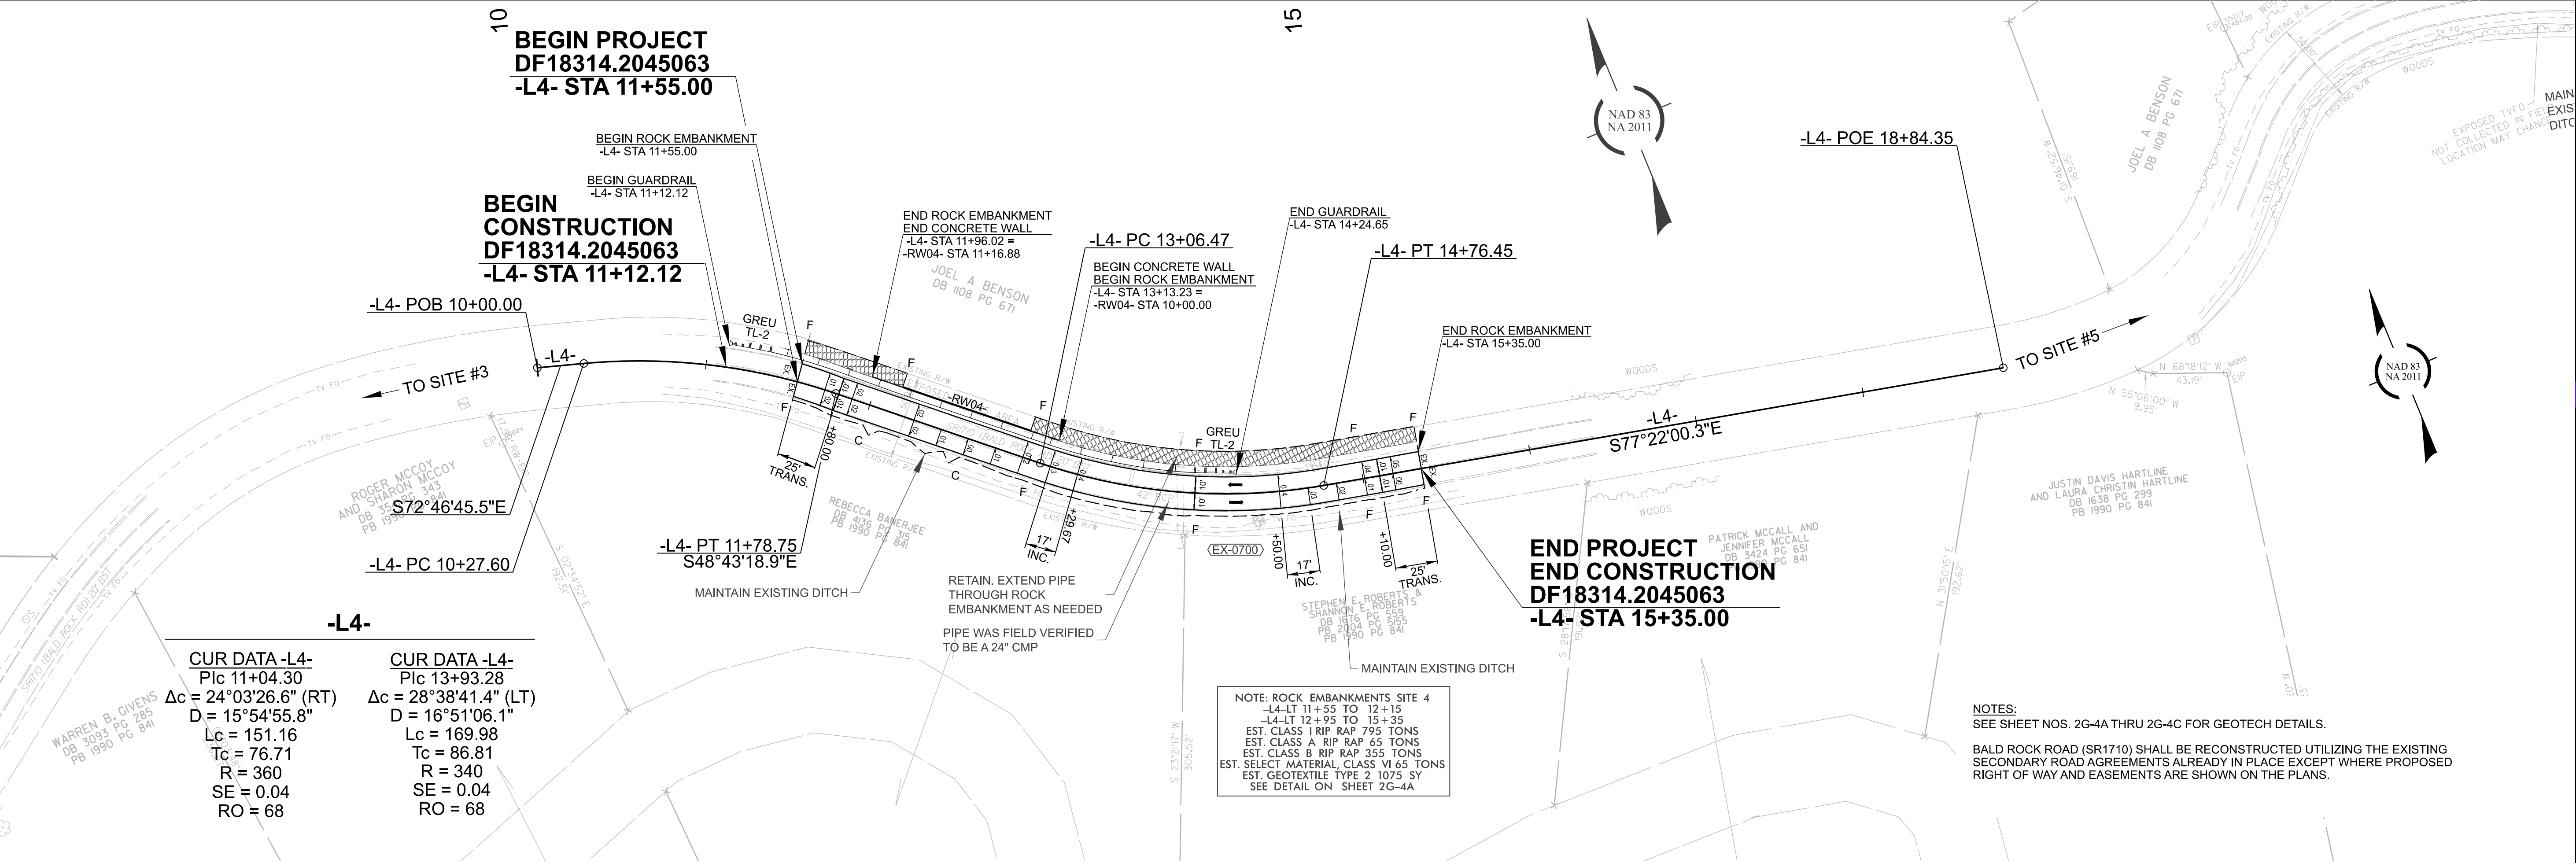

DF18314.
2045063

FINAL 7

NORTH CAROLINA
DEPARTMENT OF TRANSPORTATION
HENDERSON COUNTY

HIGHWAY DIVISION 14

ROADWAY DESIGN
ENGINEER

8/26/2025

SEAL
039234

ENGINEER
MIAMI HONEYCUTT

Signed by:
Duke Honeycutt

DOCUMENT NOT CONSIDERED FINAL
UNLESS ALL SIGNATURES COMPLETED

HYDRAULICS
ENGINEER

8/26/2025

SEAL
049338

ENGINEER
ERIK P. AADLAND

Signed by:
Erik P. Aadland

PREPARED BY

KCA
KISINGER CAMPO
& ASSOCIATES

NC FIRM LICENSE No: C-1506
301 Fayetteville St.,
Suite 1500
Raleigh, NC 27601
(919)882-7839

REVISIONS