


CLEARING AND GRUBBING  
EROSION CONTROL FOR  
CONSTRUCTION SHEET 04

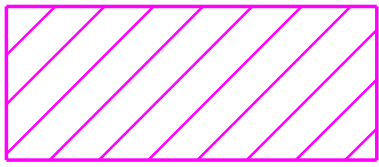

ENVIRONMENTALLY SENSITIVE AREA  
SEE PROJECT SPECIAL PROVISIONS


NOTE: PLACE TEMPORARY ROCK SEDIMENT DAMS  
TYPE-B AND TEMPORARY ROCK SILT CHECKS  
TYPE-A AT DRAINAGE OUTLETS.

NOTE: FLOATING TURBIDITY CURTAIN MAY BE  
USED IN PLACE OF IMPERVIOUS DIKE WHERE  
WORK PERMITS.

DF18314  
2045060

EC-4 CONST. 4

NORTH CAROLINA  
DEPARTMENT OF TRANSPORTATION  
HENDERSON COUNTY

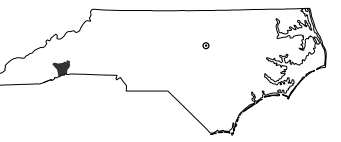


HIGHWAY DIVISION 14

PREPARED BY



NC FIRM LICENSE No: C-1506  
301 Fayetteville St.,  
Suite 1500  
Raleigh, NC 27601  
(919) 862-7839

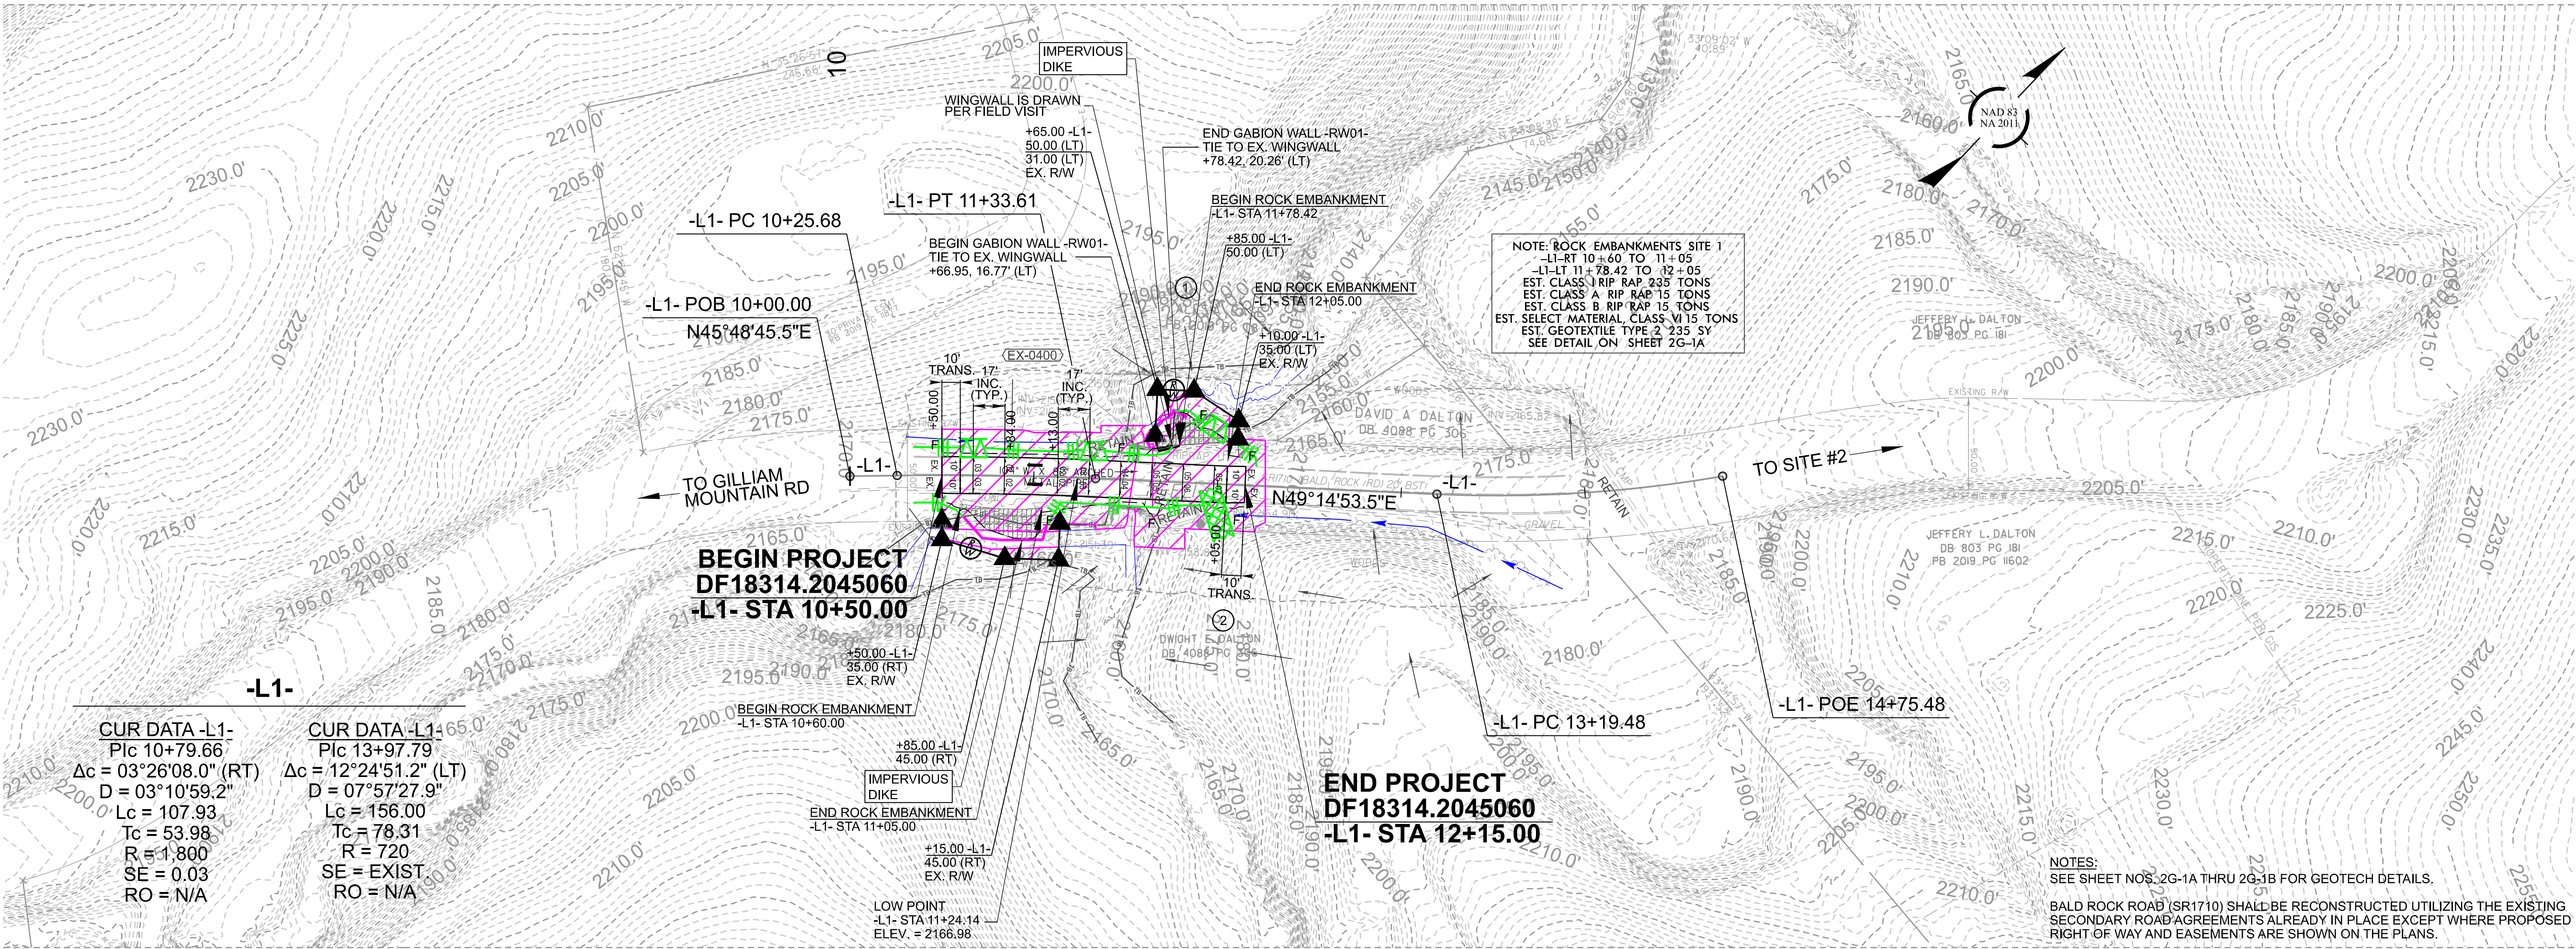

REVISIONS