


CLEARING AND GRUBBING
EROSION CONTROL FOR
CONSTRUCTION SHEET 05

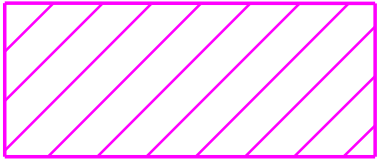

ENVIRONMENTALLY SENSITIVE AREA
SEE PROJECT SPECIAL PROVISIONS


NOTE: PLACE TEMPORARY ROCK SEDIMENT DAMS
TYPE-B AND TEMPORARY ROCK SILT CHECKS
TYPE-A AT DRAINAGE OUTLETS.

NOTE: FLOATING TURBIDITY CURTAIN MAY BE
USED IN PLACE OF IMPERVIOUS DIKE WHERE
WORK PERMITS.

DF18314
2045061

EC-5 CONST. 5


NORTH CAROLINA
DEPARTMENT OF TRANSPORTATION
HENDERSON COUNTY

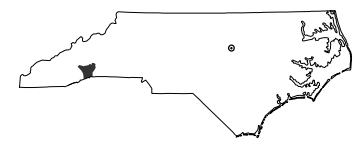

HIGHWAY DIVISION 14
PREPARED BY



NC FIRM LICENSE No: C-1506
301 Fayetteville St.,
Suite 1500
Raleigh, NC 27601
(919)882-7839

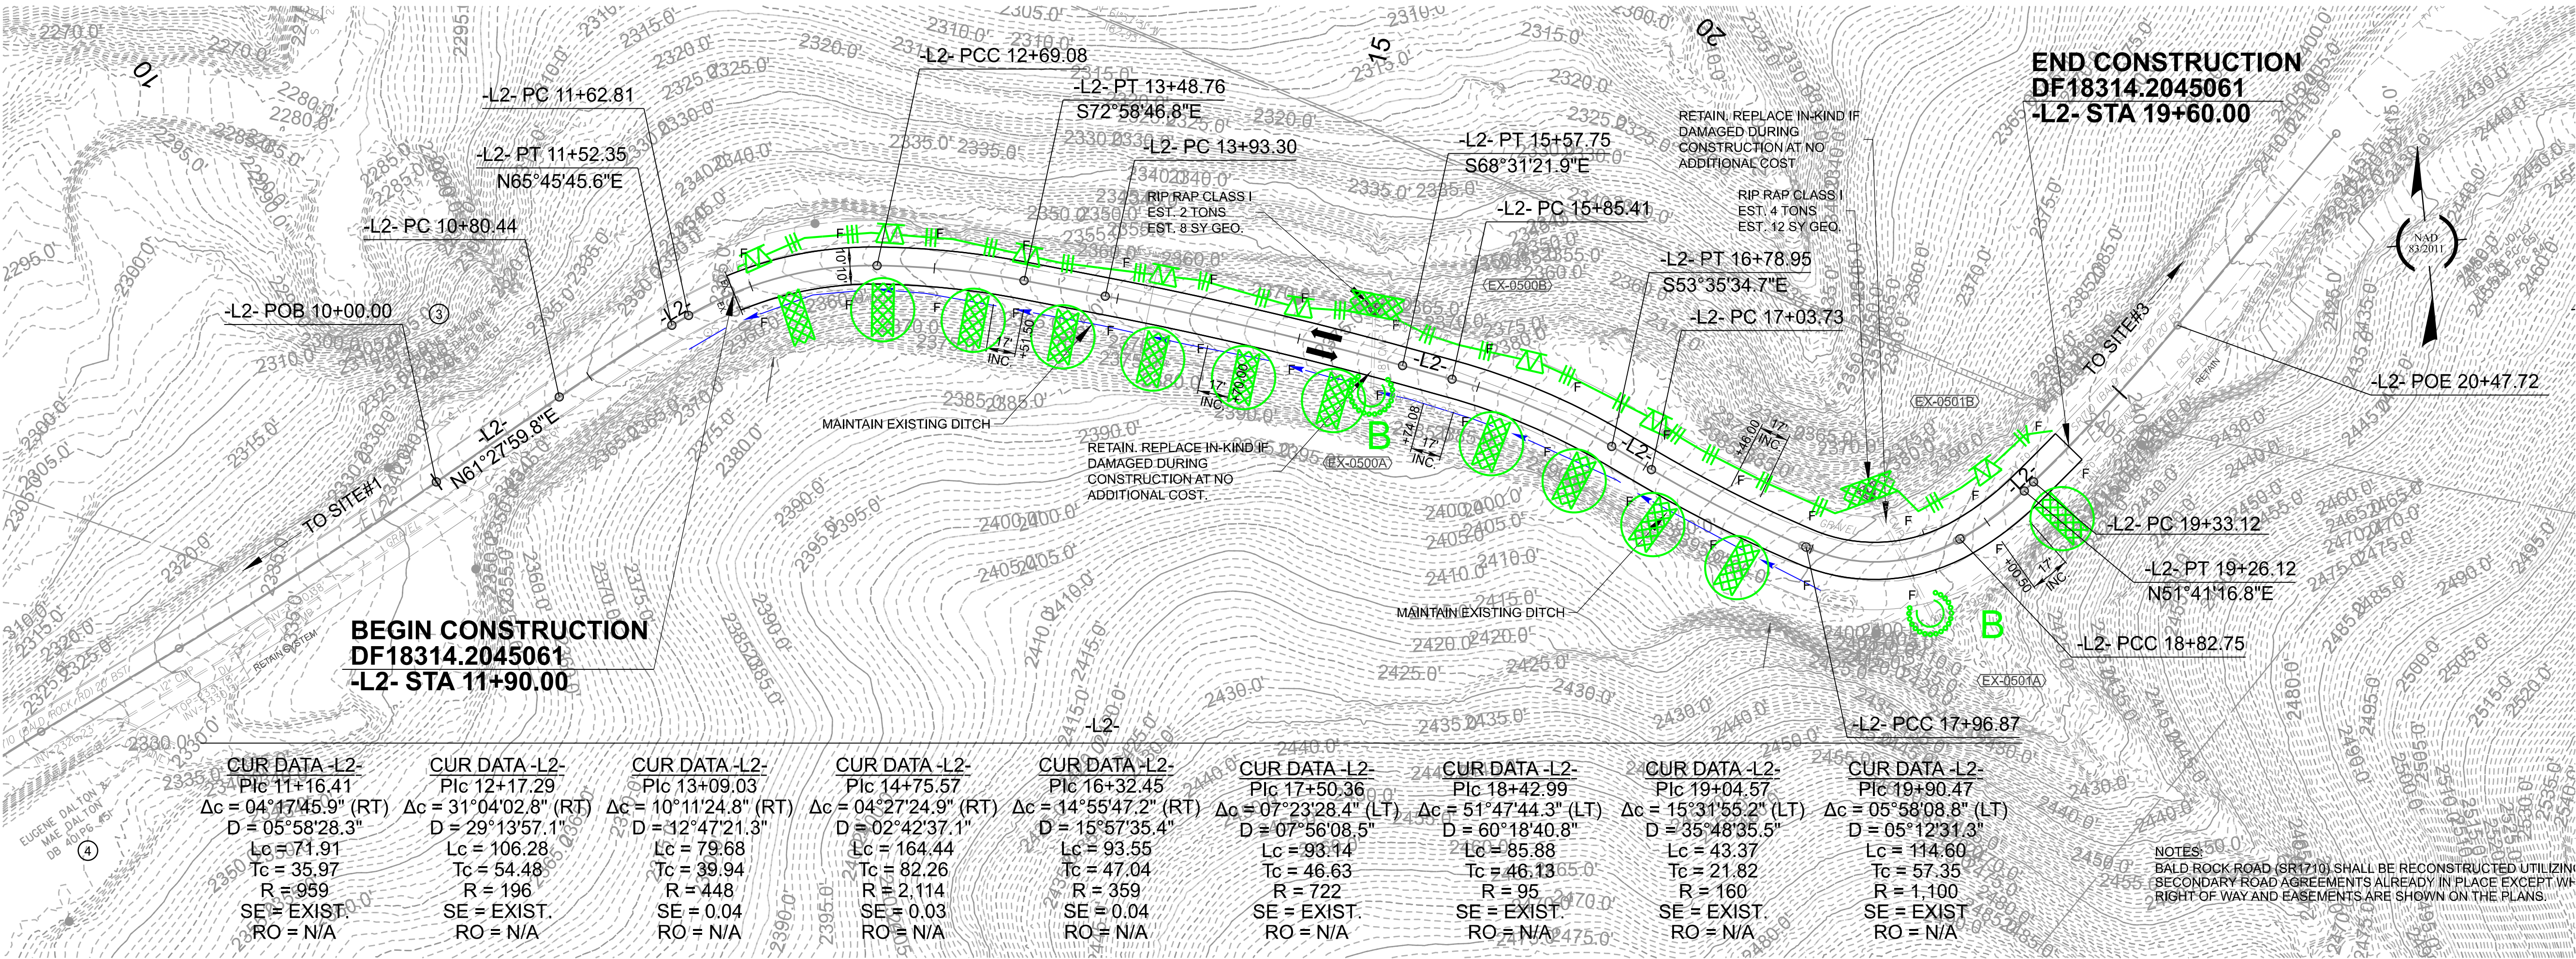

REVISIONS