


CLEARING AND GRUBBING
EROSION CONTROL FOR
CONSTRUCTION SHEET 04

NOTE: PLACE TEMPORARY ROCK SEDIMENT DAMS
TYPE-B AND TEMPORARY ROCK SILT CHECKS
TYPE-A AT DRAINAGE OUTLETS.

DF18314
2045063
EC-7 CONST. 7

NORTH CAROLINA
DEPARTMENT OF TRANSPORTATION
HENDERSON COUNTY

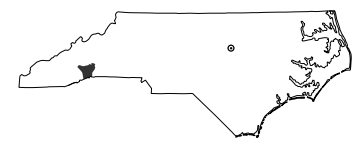


HIGHWAY DIVISION 14

PREPARED BY



NC FIRM LICENSE No: C-1506
301 Fayetteville St.,
Suite 1500
Raleigh, NC 27601
(919)882-7839

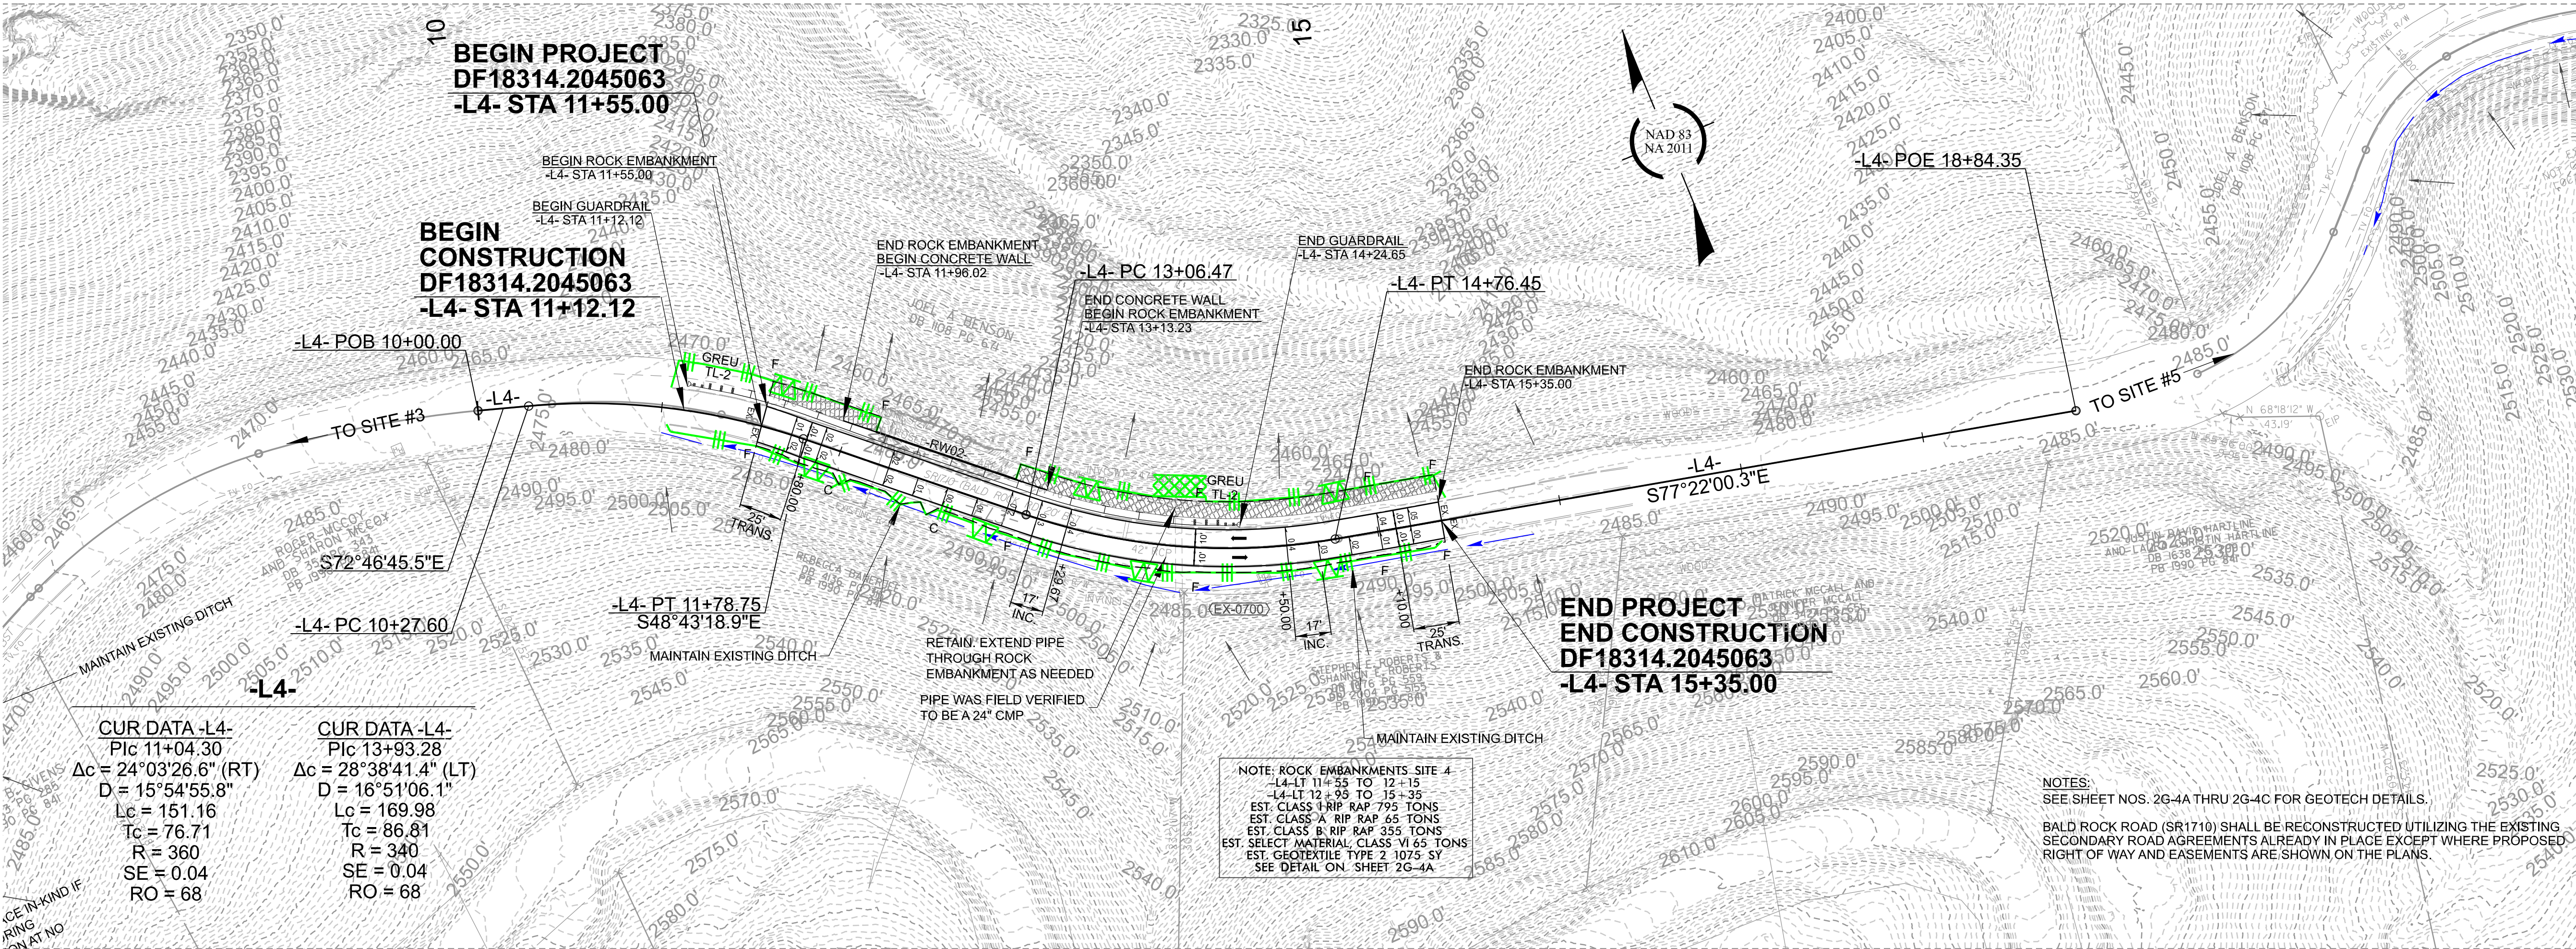

REVISIONS