


CLEARING AND GRUBBING  
EROSION CONTROL FOR  
CONSTRUCTION SHEET 09

NOTE: PLACE TEMPORARY ROCK SEDIMENT DAMS  
TYPE-B AND TEMPORARY ROCK SILT CHECKS  
TYPE-A AT DRAINAGE OUTLETS.

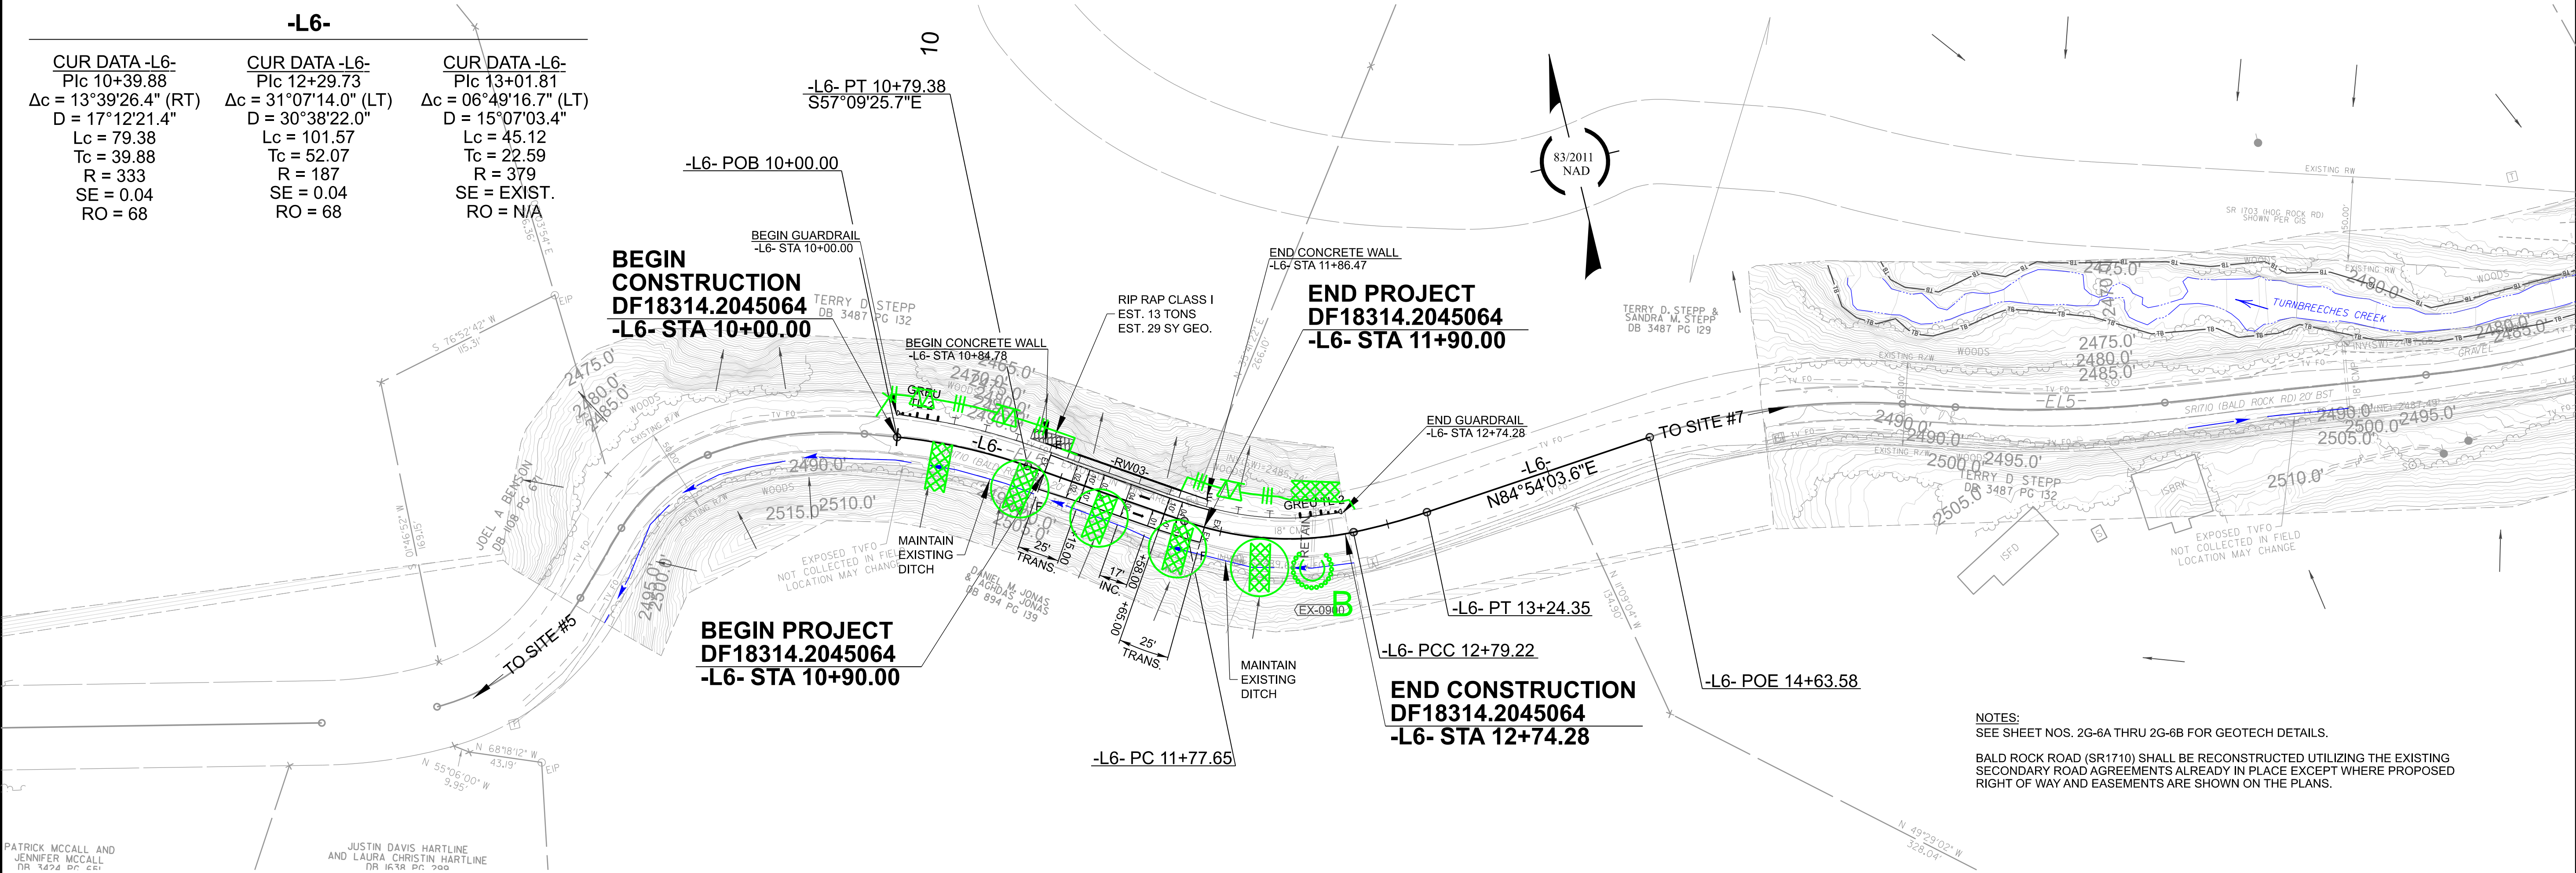

PATRICK MCCALL AND  
JENNIFER MCCALL  
DR 1426 PC 651


JUSTIN DAVIS HARTLINE  
AND LAURA CHRISTIN HARTLINE  
DR 1678 PC 202

NOTES:  
SEE SHEET NOS. 2G-6A THRU 2G-6B FOR GEOTECH DETAILS.  
BALD ROCK ROAD (SR1710) SHALL BE RECONSTRUCTED UTILIZING THE EXISTING  
SECONDARY ROAD AGREEMENTS ALREADY IN PLACE EXCEPT WHERE PROPOSED  
RIGHT OF WAY AND EASEMENTS ARE SHOWN ON THE PLANS.

DF18314  
2045064

EC-9 CONST. 9

NORTH CAROLINA  
DEPARTMENT OF TRANSPORTATION  
HENDERSON COUNTY

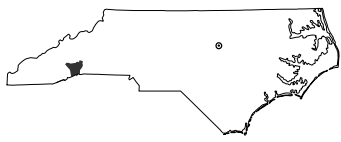

HIGHWAY DIVISION 14

PREPARED BY



NC FIRM LICENSE No: C-1506  
301 Fayetteville St.,  
Suite 1500  
Raleigh, NC 27601  
(919)882-7839

REVISIONS