


EC-15|CONST. 4

NORTH CAROLINA  
DEPARTMENT OF TRANSPORTATION  
HENDERSON COUNTY

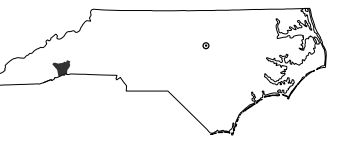


HIGHWAY DIVISION 14

PREPARED BY



C FIRM LICENSE No: C-1506  
301 Fayetteville St.,  
Suite 1500  
Raleigh, NC 27601  
(919)882-7839

NOTE: FLOATING TURBIDITY CURTAIN MAY BE USED IN PLACE OF IMPERVIOUS DIKE WHERE WORK PERMITS.

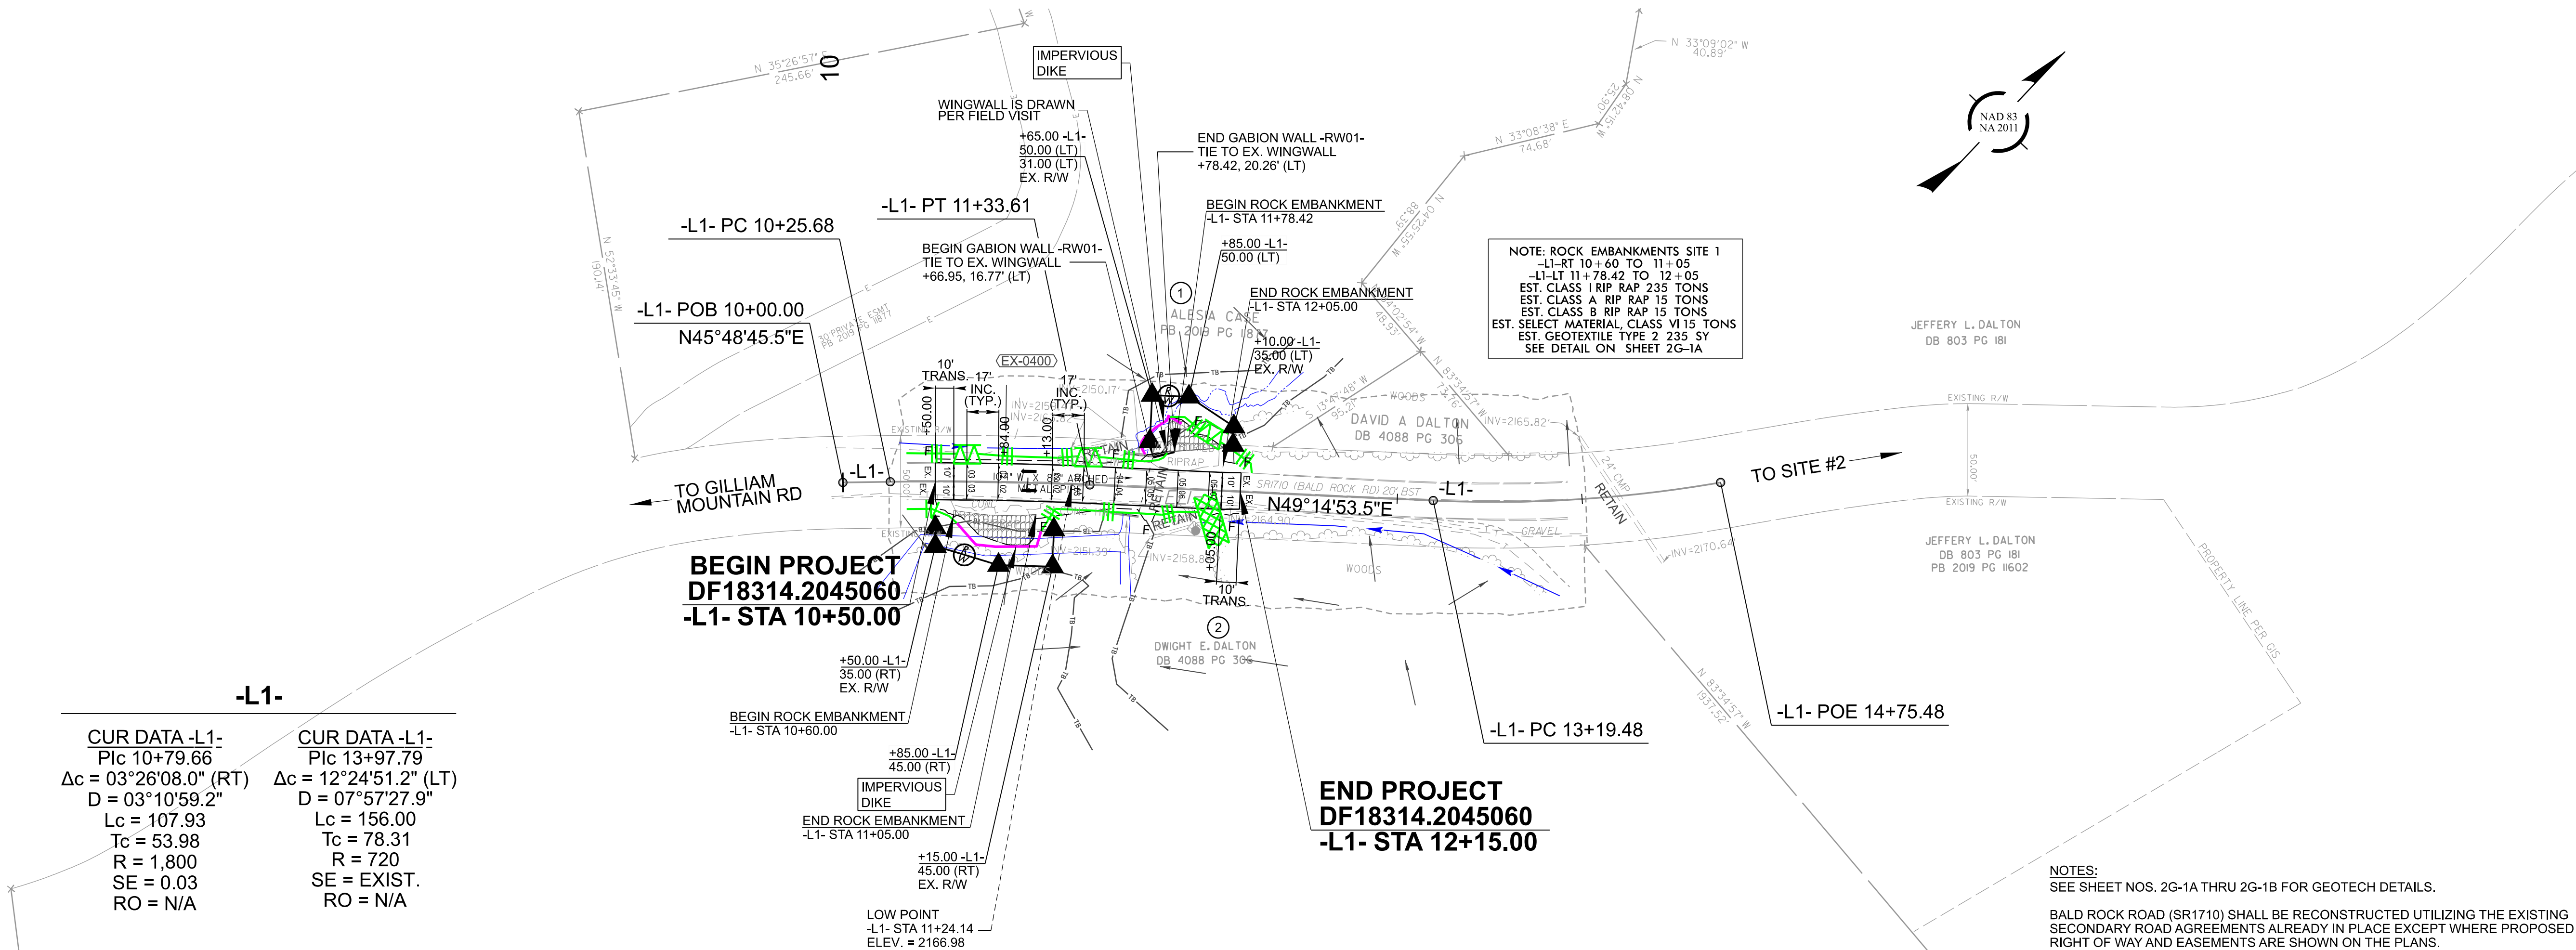

## REVISIONS