


DF18314  
2045061

EC-16 CONST. 5


NORTH CAROLINA  
DEPARTMENT OF TRANSPORTATION  
HENDERSON COUNTY

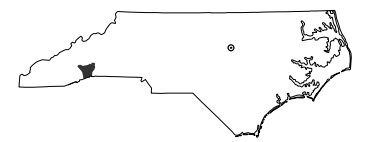

HIGHWAY DIVISION 14  
PREPARED BY



NC FIRM LICENSE No: C-1506  
301 Fayetteville St.,  
Suite 1500  
Raleigh, NC 27601  
(919)882-7839

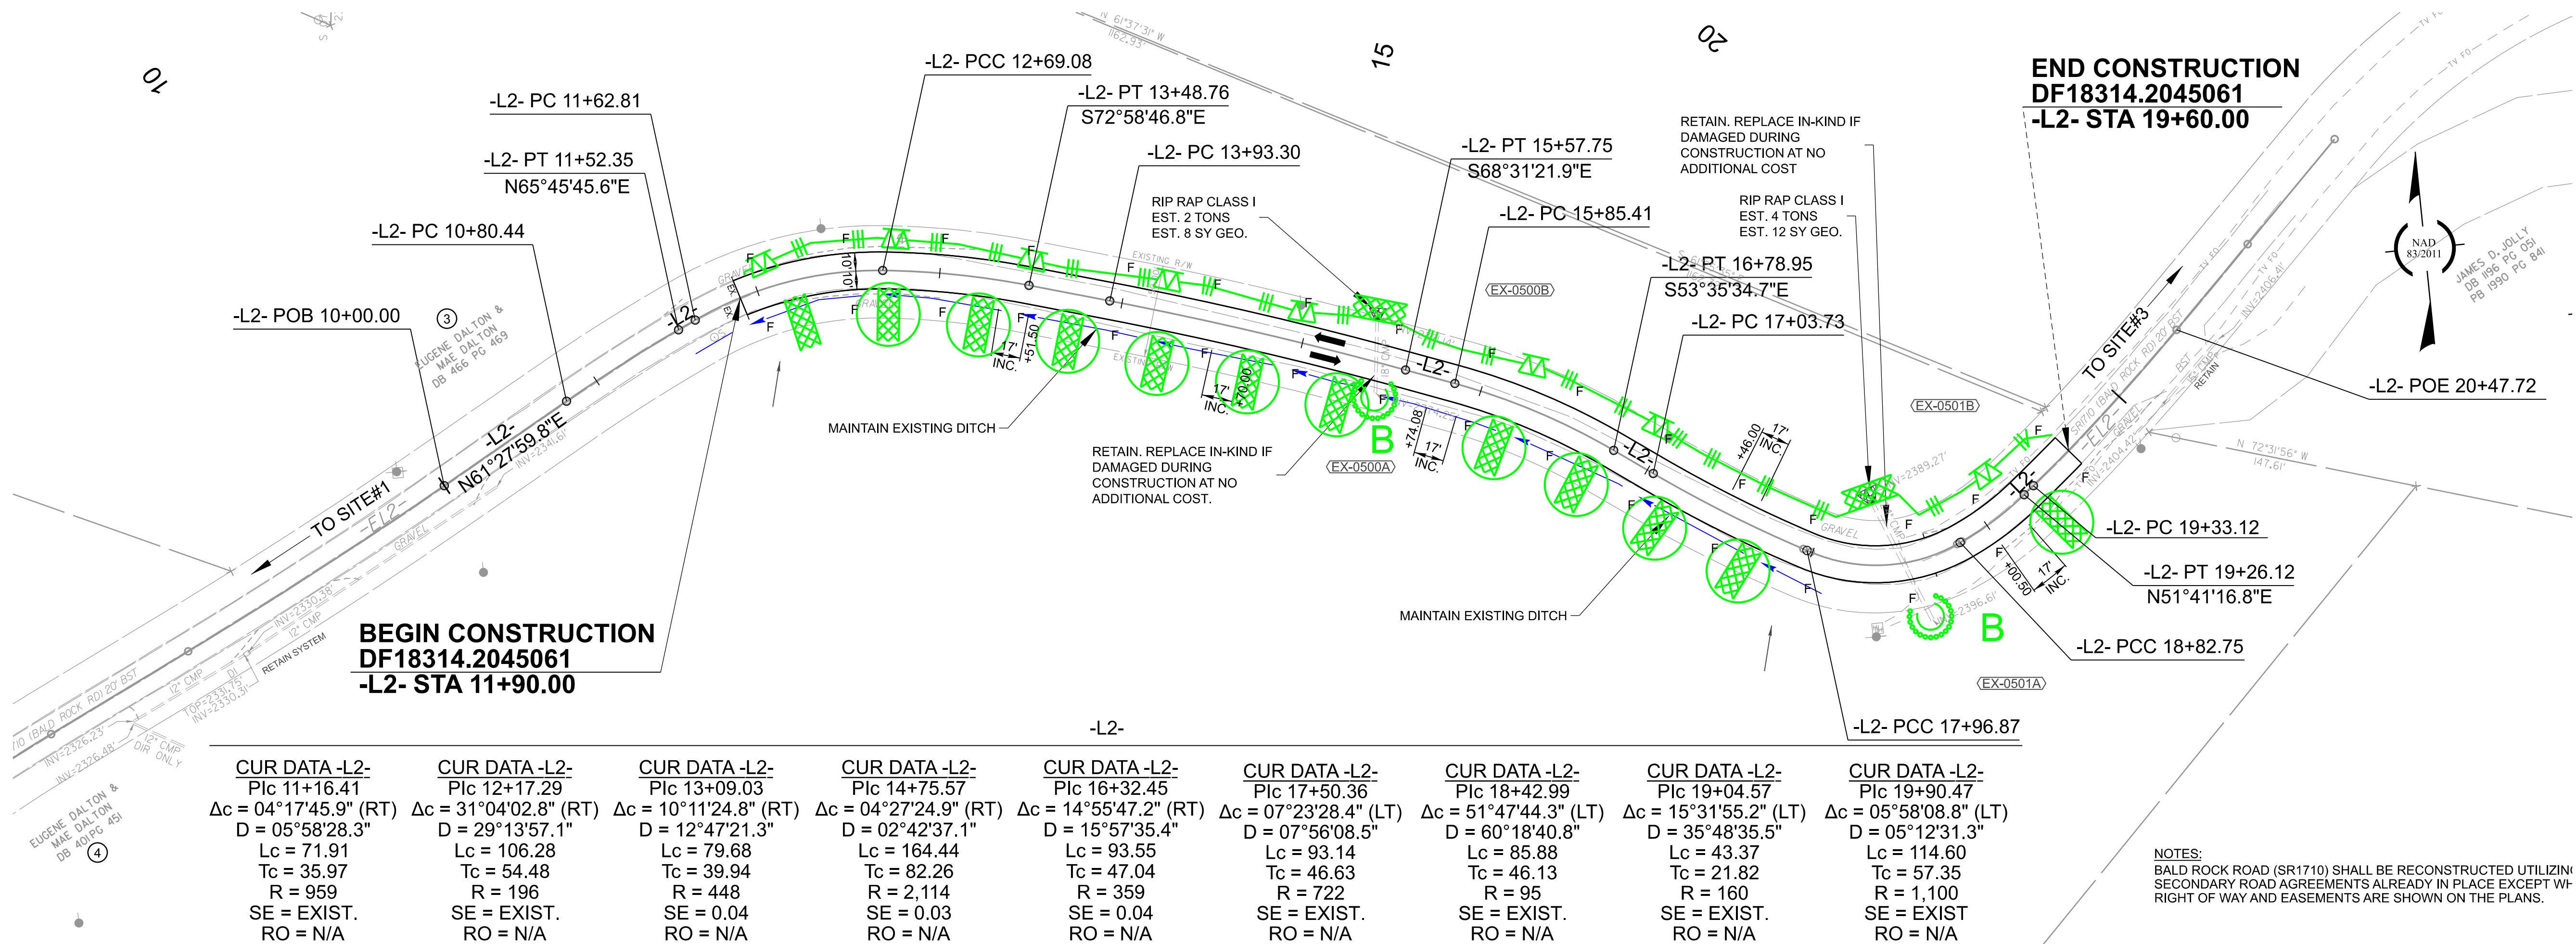

NOTES:  
BALD ROCK ROAD (SR1710) SHALL BE RECONSTRUCTED UTILIZING  
SECONDARY ROAD AGREEMENTS ALREADY IN PLACE EXCEPT WHERE  
RIGHT OF WAY AND EASEMENTS ARE SHOWN ON THE PLANS.

REVISIONS