


DF18314
2045064

EC-20 CONST. 9

NORTH CAROLINA
DEPARTMENT OF TRANSPORTATION
HENDERSON COUNTY

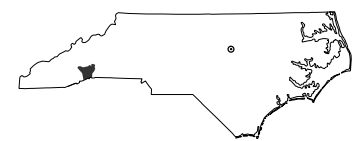


HIGHWAY DIVISION 14

PREPARED BY



NC FIRM LICENSE No: C-1506
301 Fayetteville St.,
Suite 1500
Raleigh, NC 27601
(919)882-7839

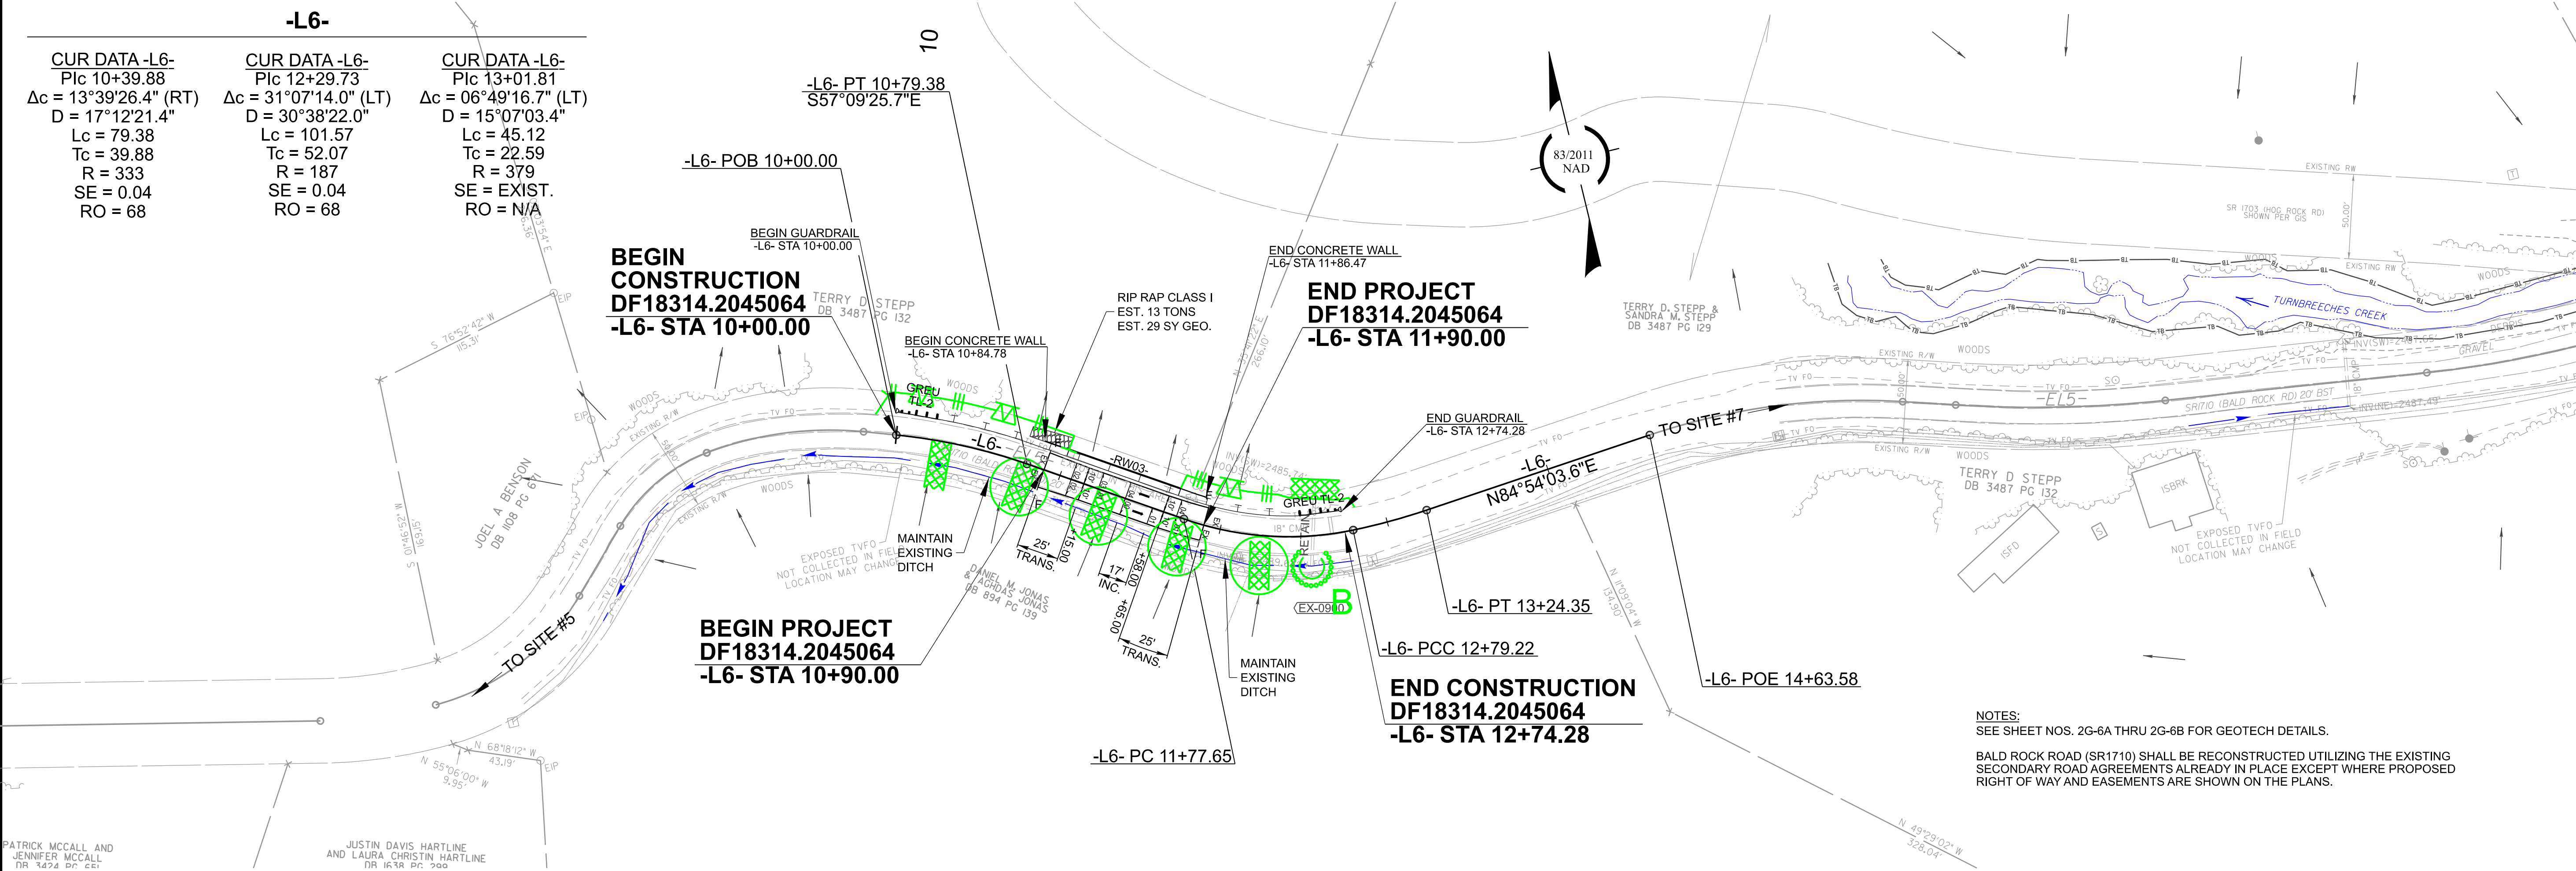

REVISIONS