


NOTE: FLOATING TURBIDITY CURTAIN MAY BE USED IN PLACE OF IMPERVIOUS DIKE WHERE WORK PERMITS.

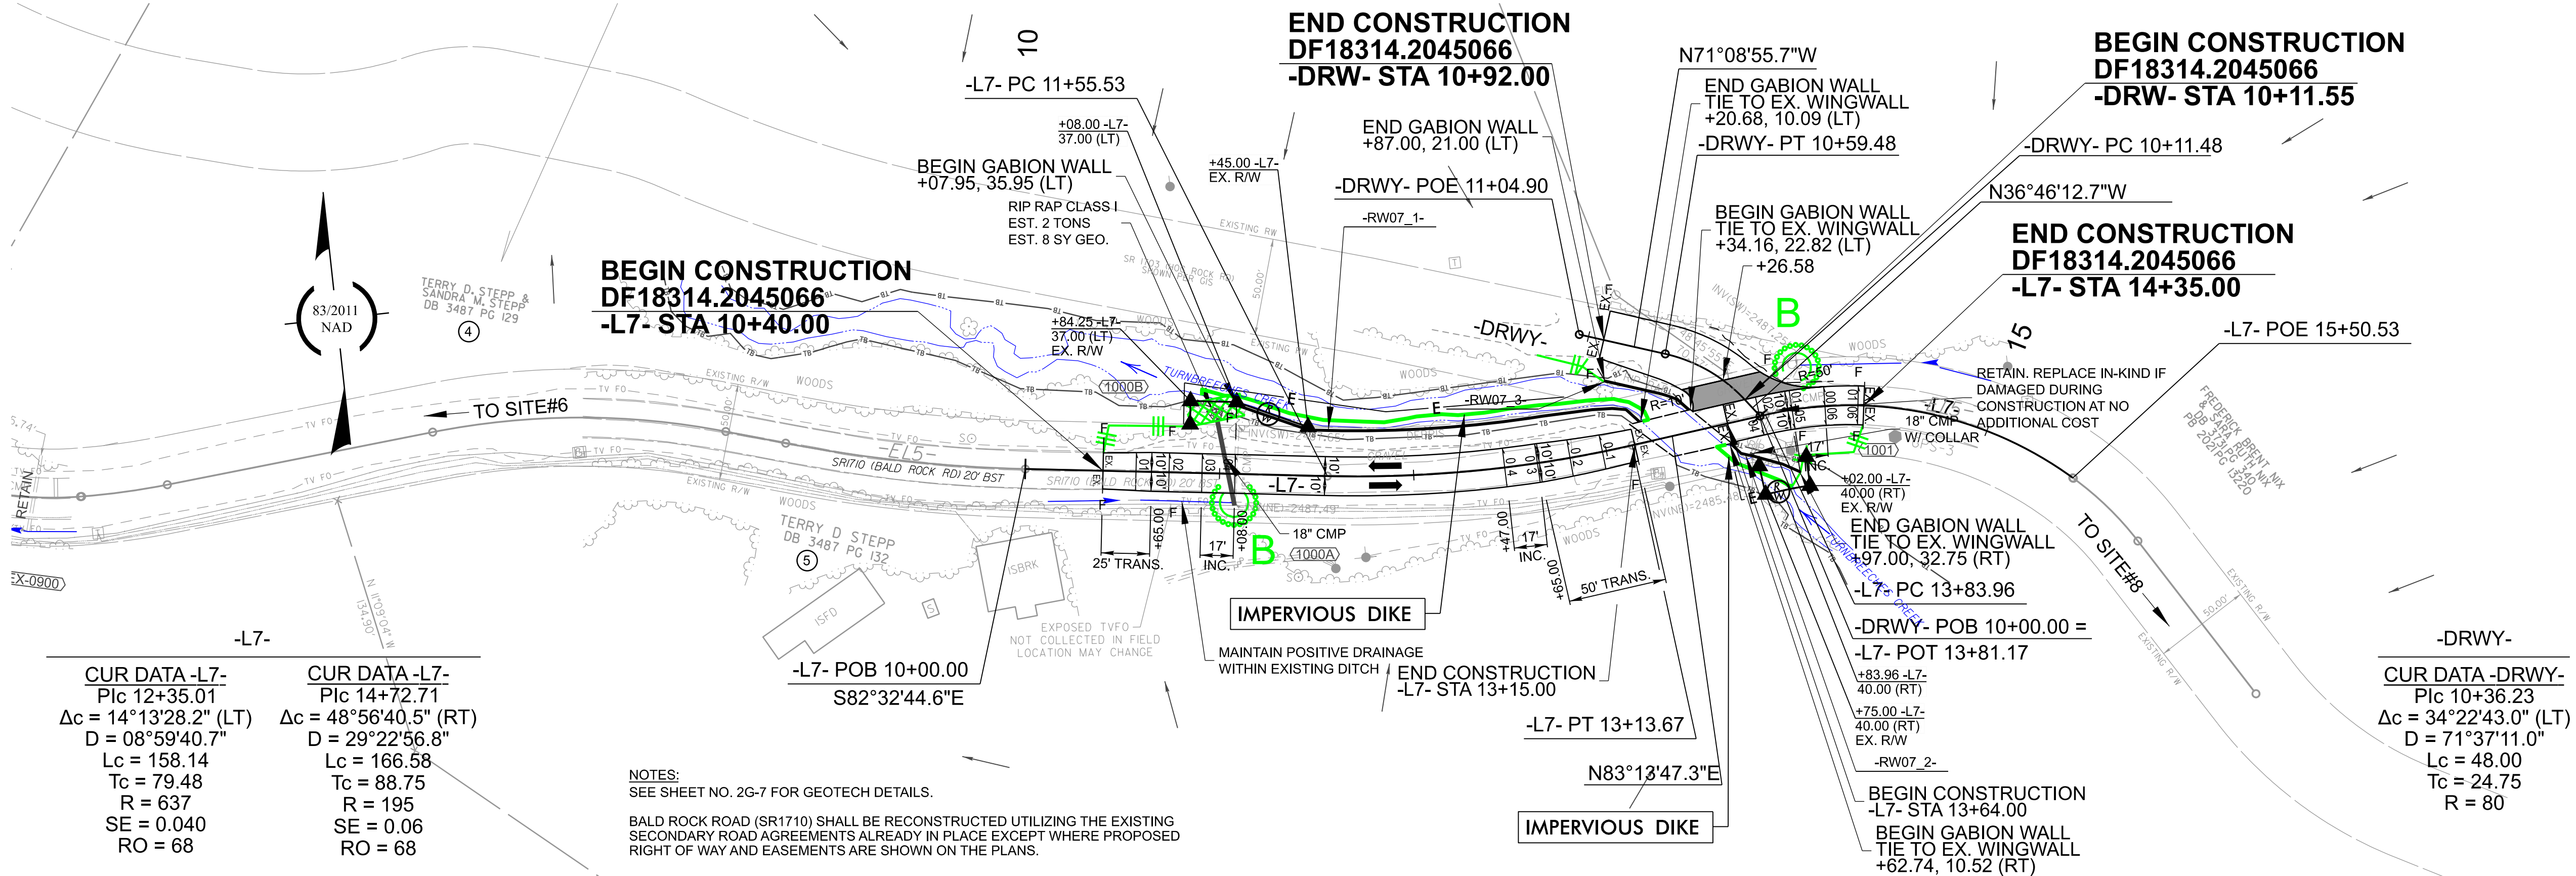

DF18314
2045066

EC-21 CONST. 10

NORTH CAROLINA
DEPARTMENT OF TRANSPORTATION
HENDERSON COUNTY

PREPARED BY
KCA
KISINGER CAMPO
& ASSOCIATES

NC FIRM LICENSE No: C-1506
301 Fayetteville St.,
Suite 1500
Raleigh, NC 27601
(919)882-7839

REVISIONS