
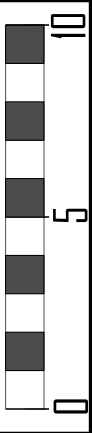


11/14/23

BEGIN GABION WALL

-L1- STA. 11+66.95

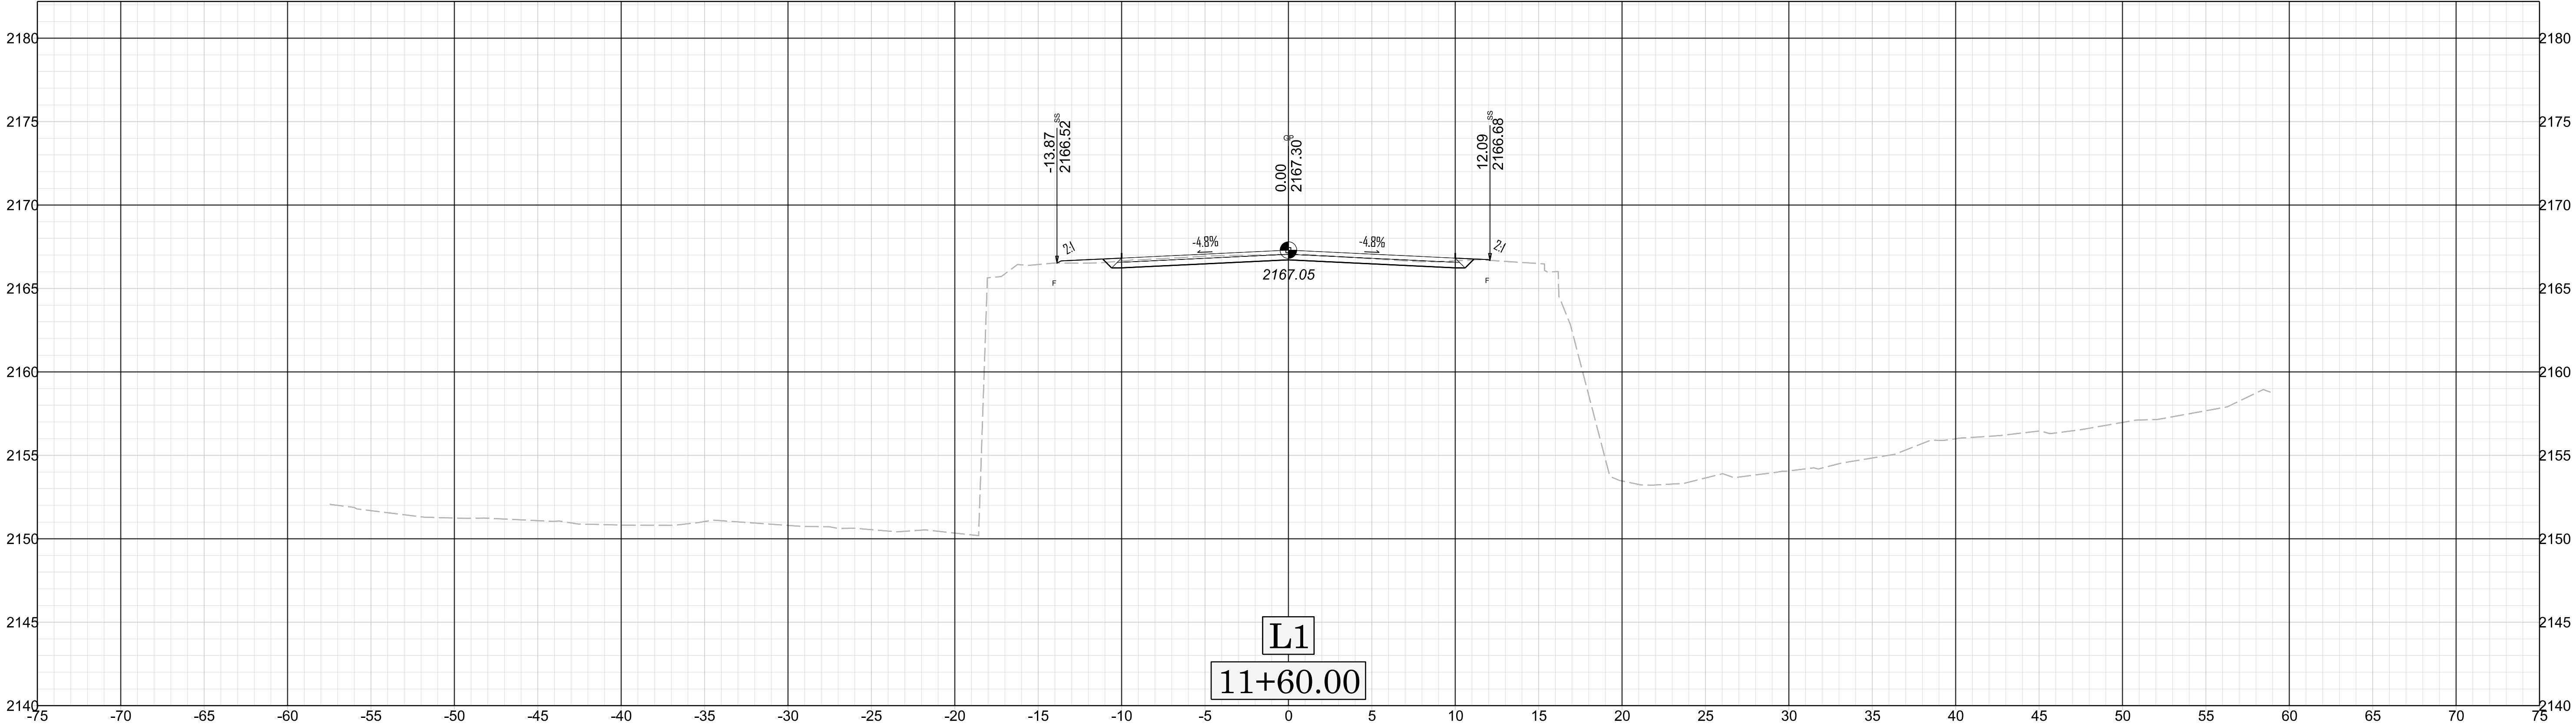

X 009

DF18314.2045060