


END CONSTRUCTION  
END ROCK EMBANKMENT  
END PROJECT DF18314.2045063  
-L4- STA. 15+35.00

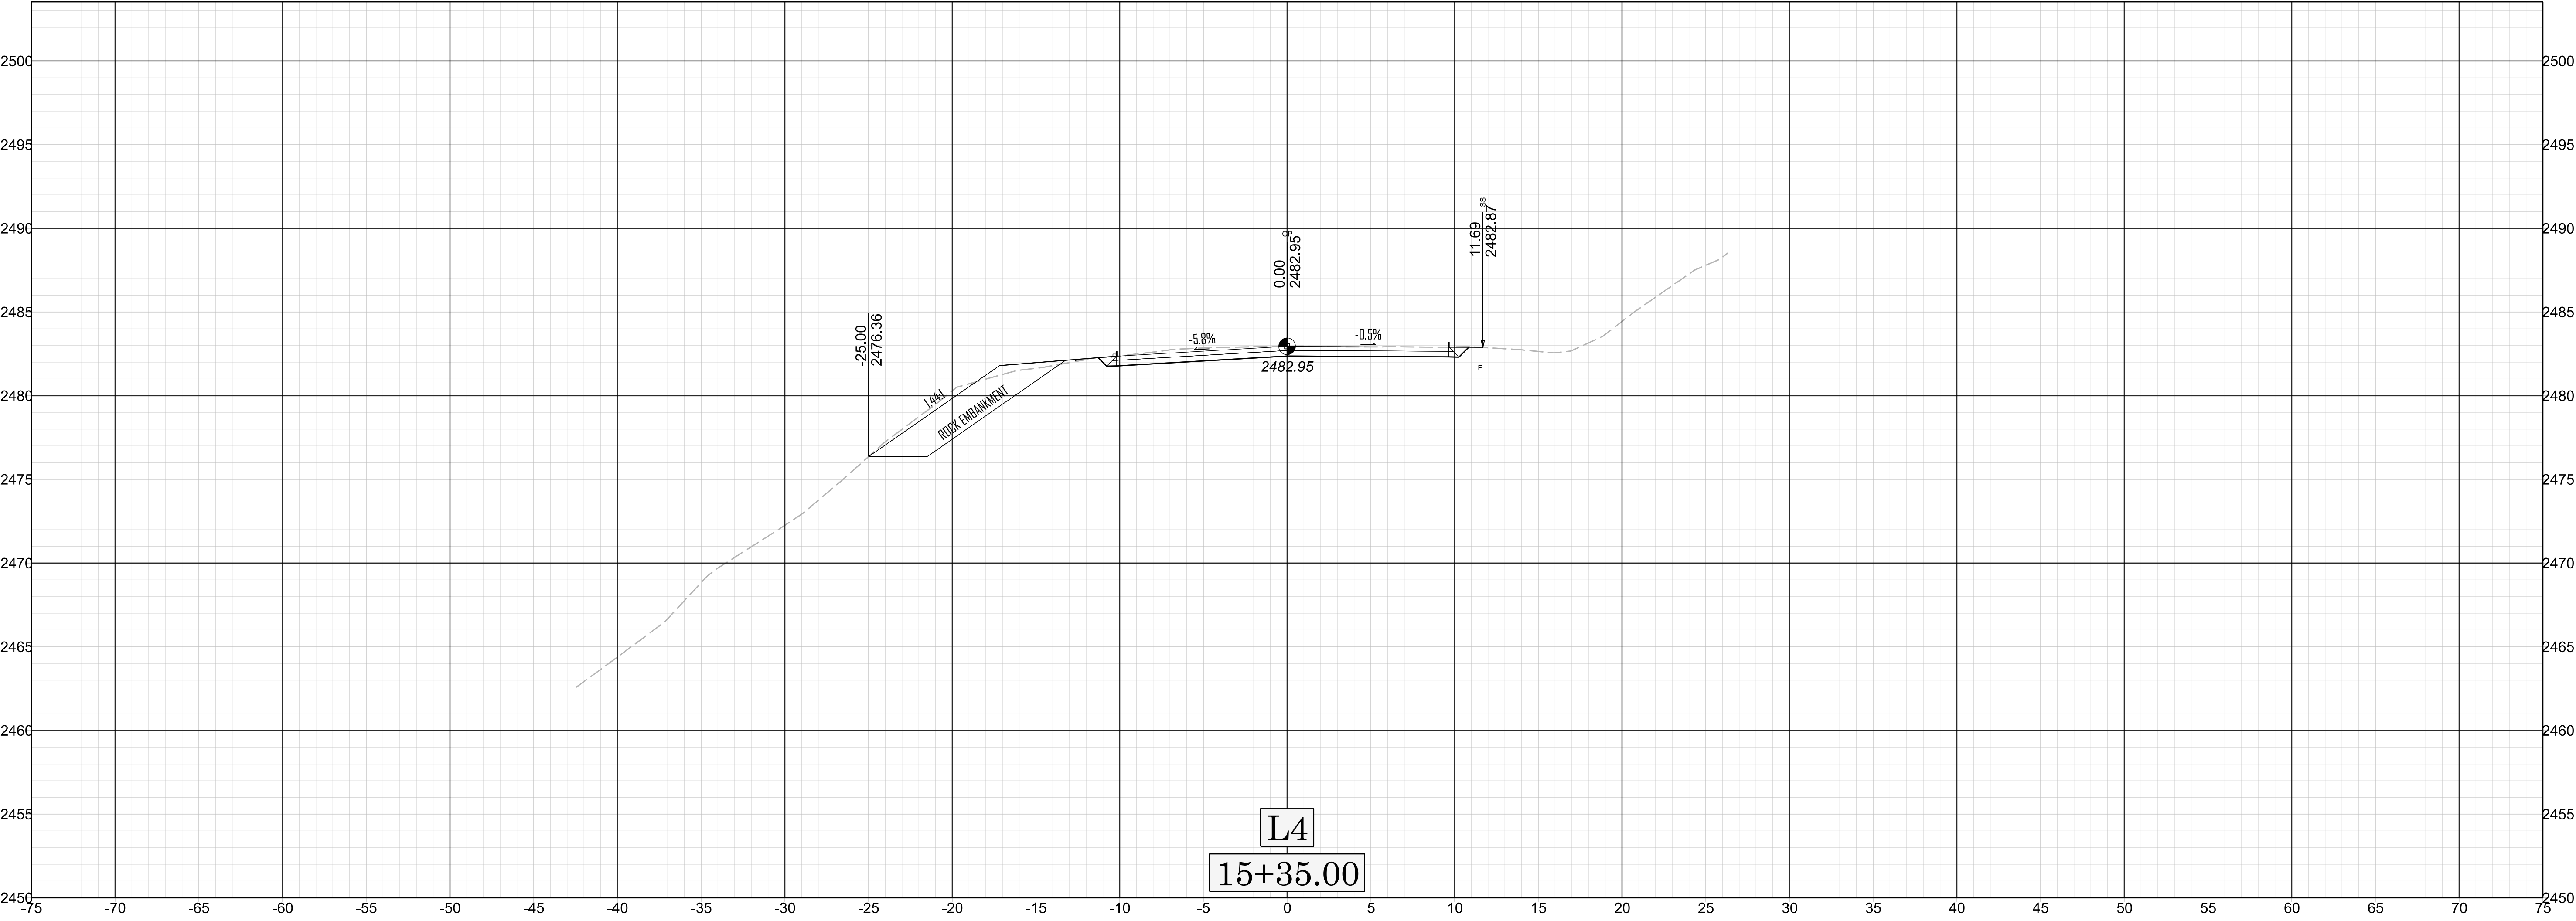

053  
X

DF183143.2045063