


**This electronic collection of documents is provided
for the convenience of the user
and is Not a Certified Document –**

**The documents contained herein were originally issued
and sealed by the individuals whose names and license
numbers appear on each page, on the dates appearing
with their signature on that page.**

**This file or an individual page
shall not be considered a certified document.**

DIVISION OF HIGHWAYS
 STATE OF NORTH CAROLINA


CROSS SECTION SUMMARY
 IN CUBIC YARDS

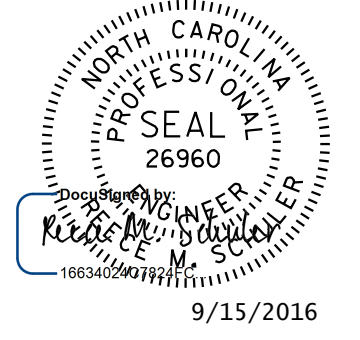



-L- LOCATION	UNCLASSIFIED EXCAVATION	EMBT
12+30	0	0
12+50	10	1
12+75	13	6
13+00	11	74
13+25	4	135
13+50	7	69
13+75	13	7
14+00	12	4

NOTE: EMBANKMENT COLUMN DOES NOT INCLUDE BACKFILL FOR UNDERCUT.

Approximate quantities only. Unclassified excavation, borrow excavation, fine grading, clearing and grubbing, and removal of existing pavement will be paid for at the contract lump sum price for "grading".

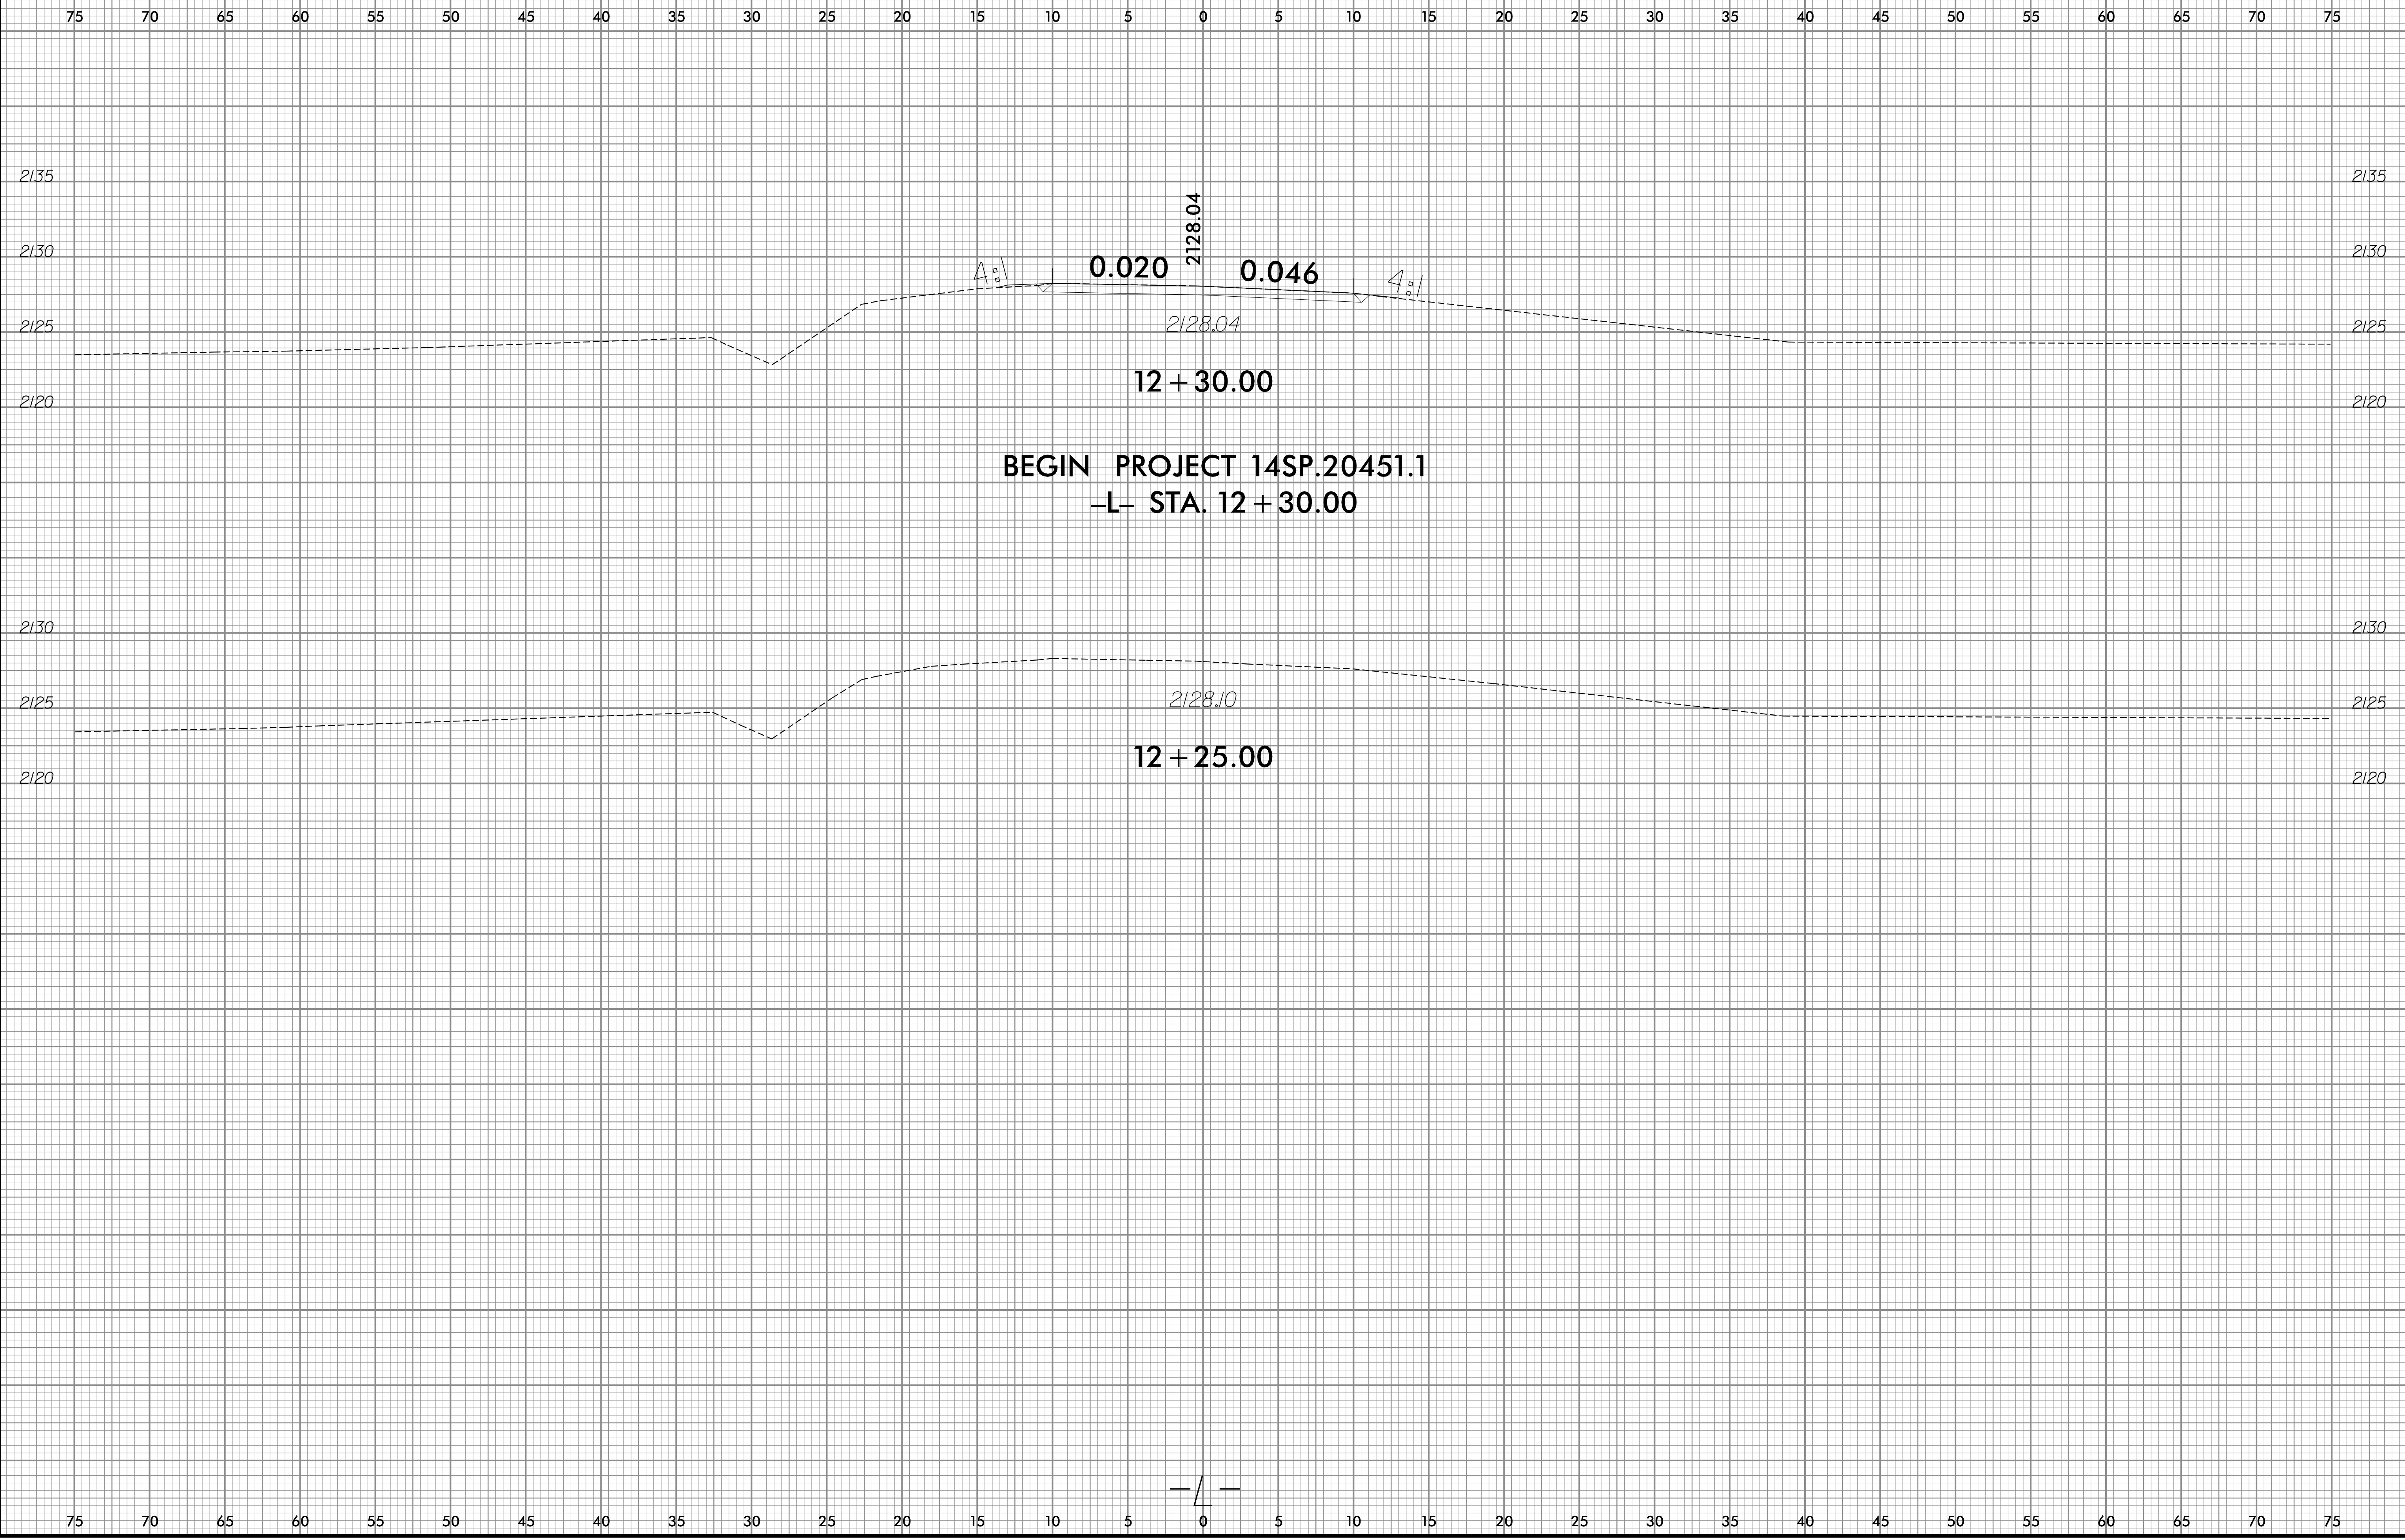

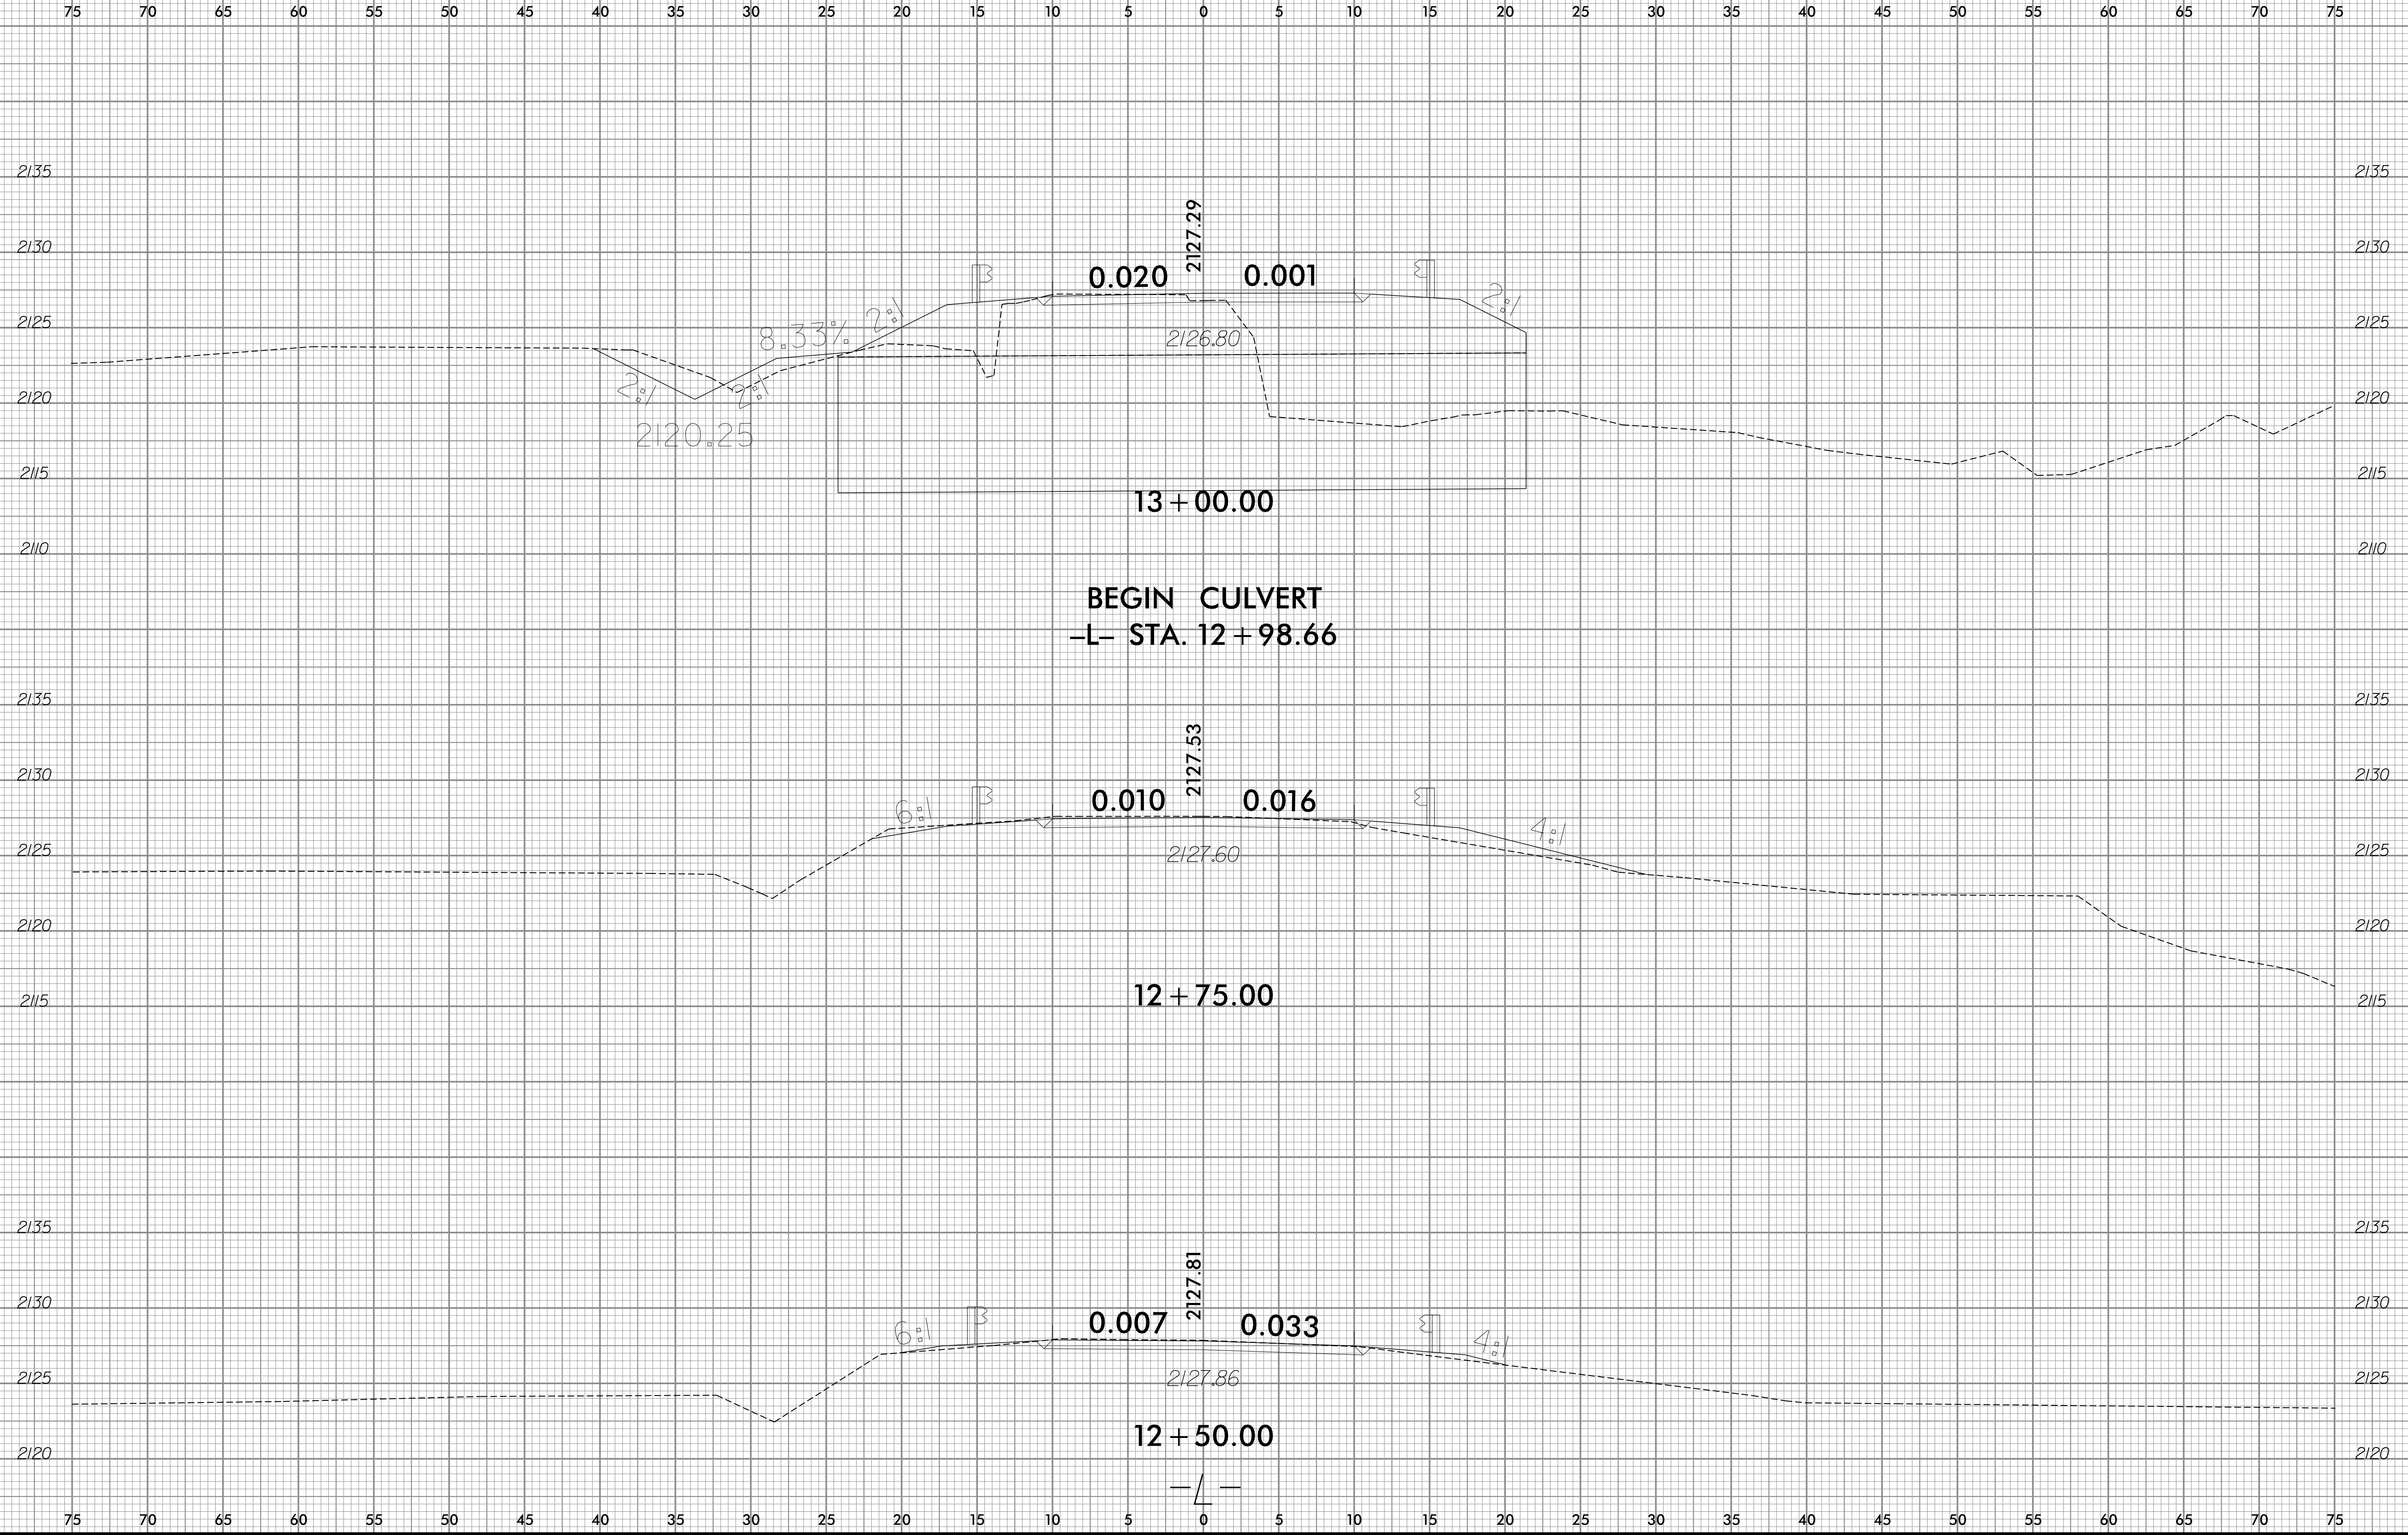

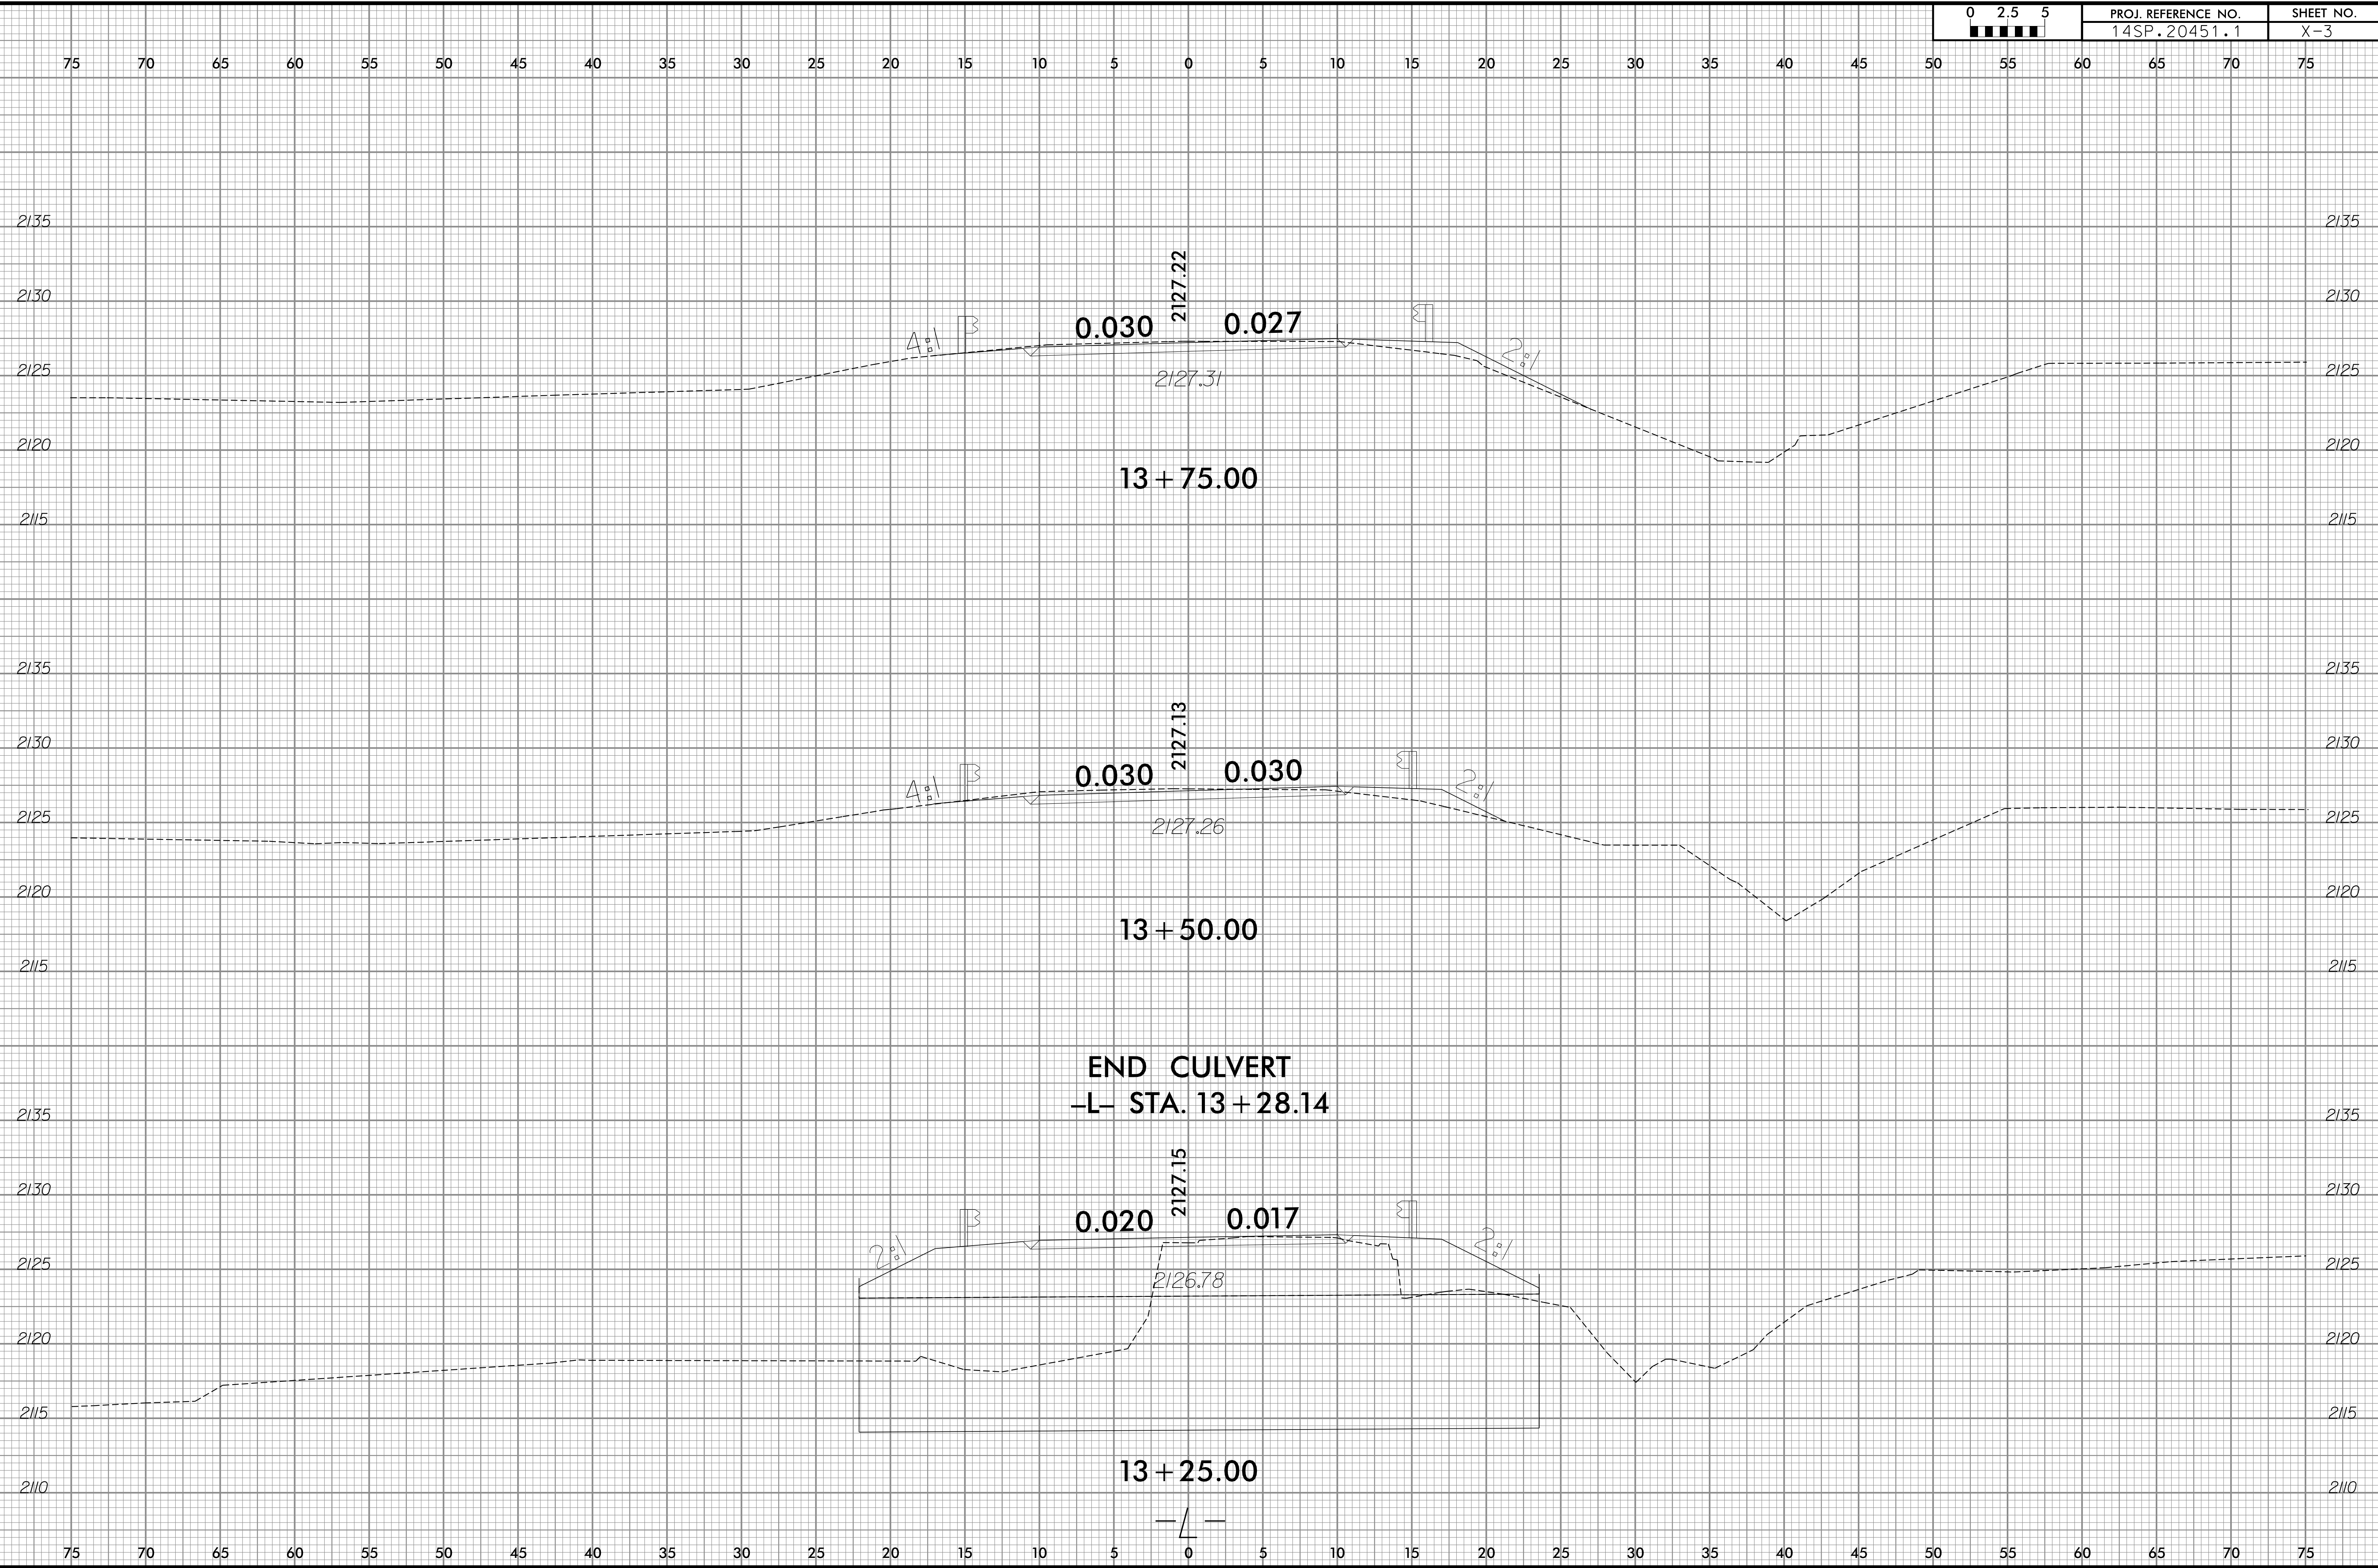

8/23/99
3/9/2016
S:\transportation\31236-06 MTC 14SP.20451.1 Henderson 73\Roadway\Xsc\Henderson 73.xpl.L.dgn
User:cmorley

0 2.5 5	PROJ. REFERENCE NO.	SHEET NO.
	14SP.20451.1	X-4

