


R:\Structures\ustation\401_029_17BP\4.R\58.SMU.RR_015_550009.dgn

5:04:50 PM


10/31/2025

Jones

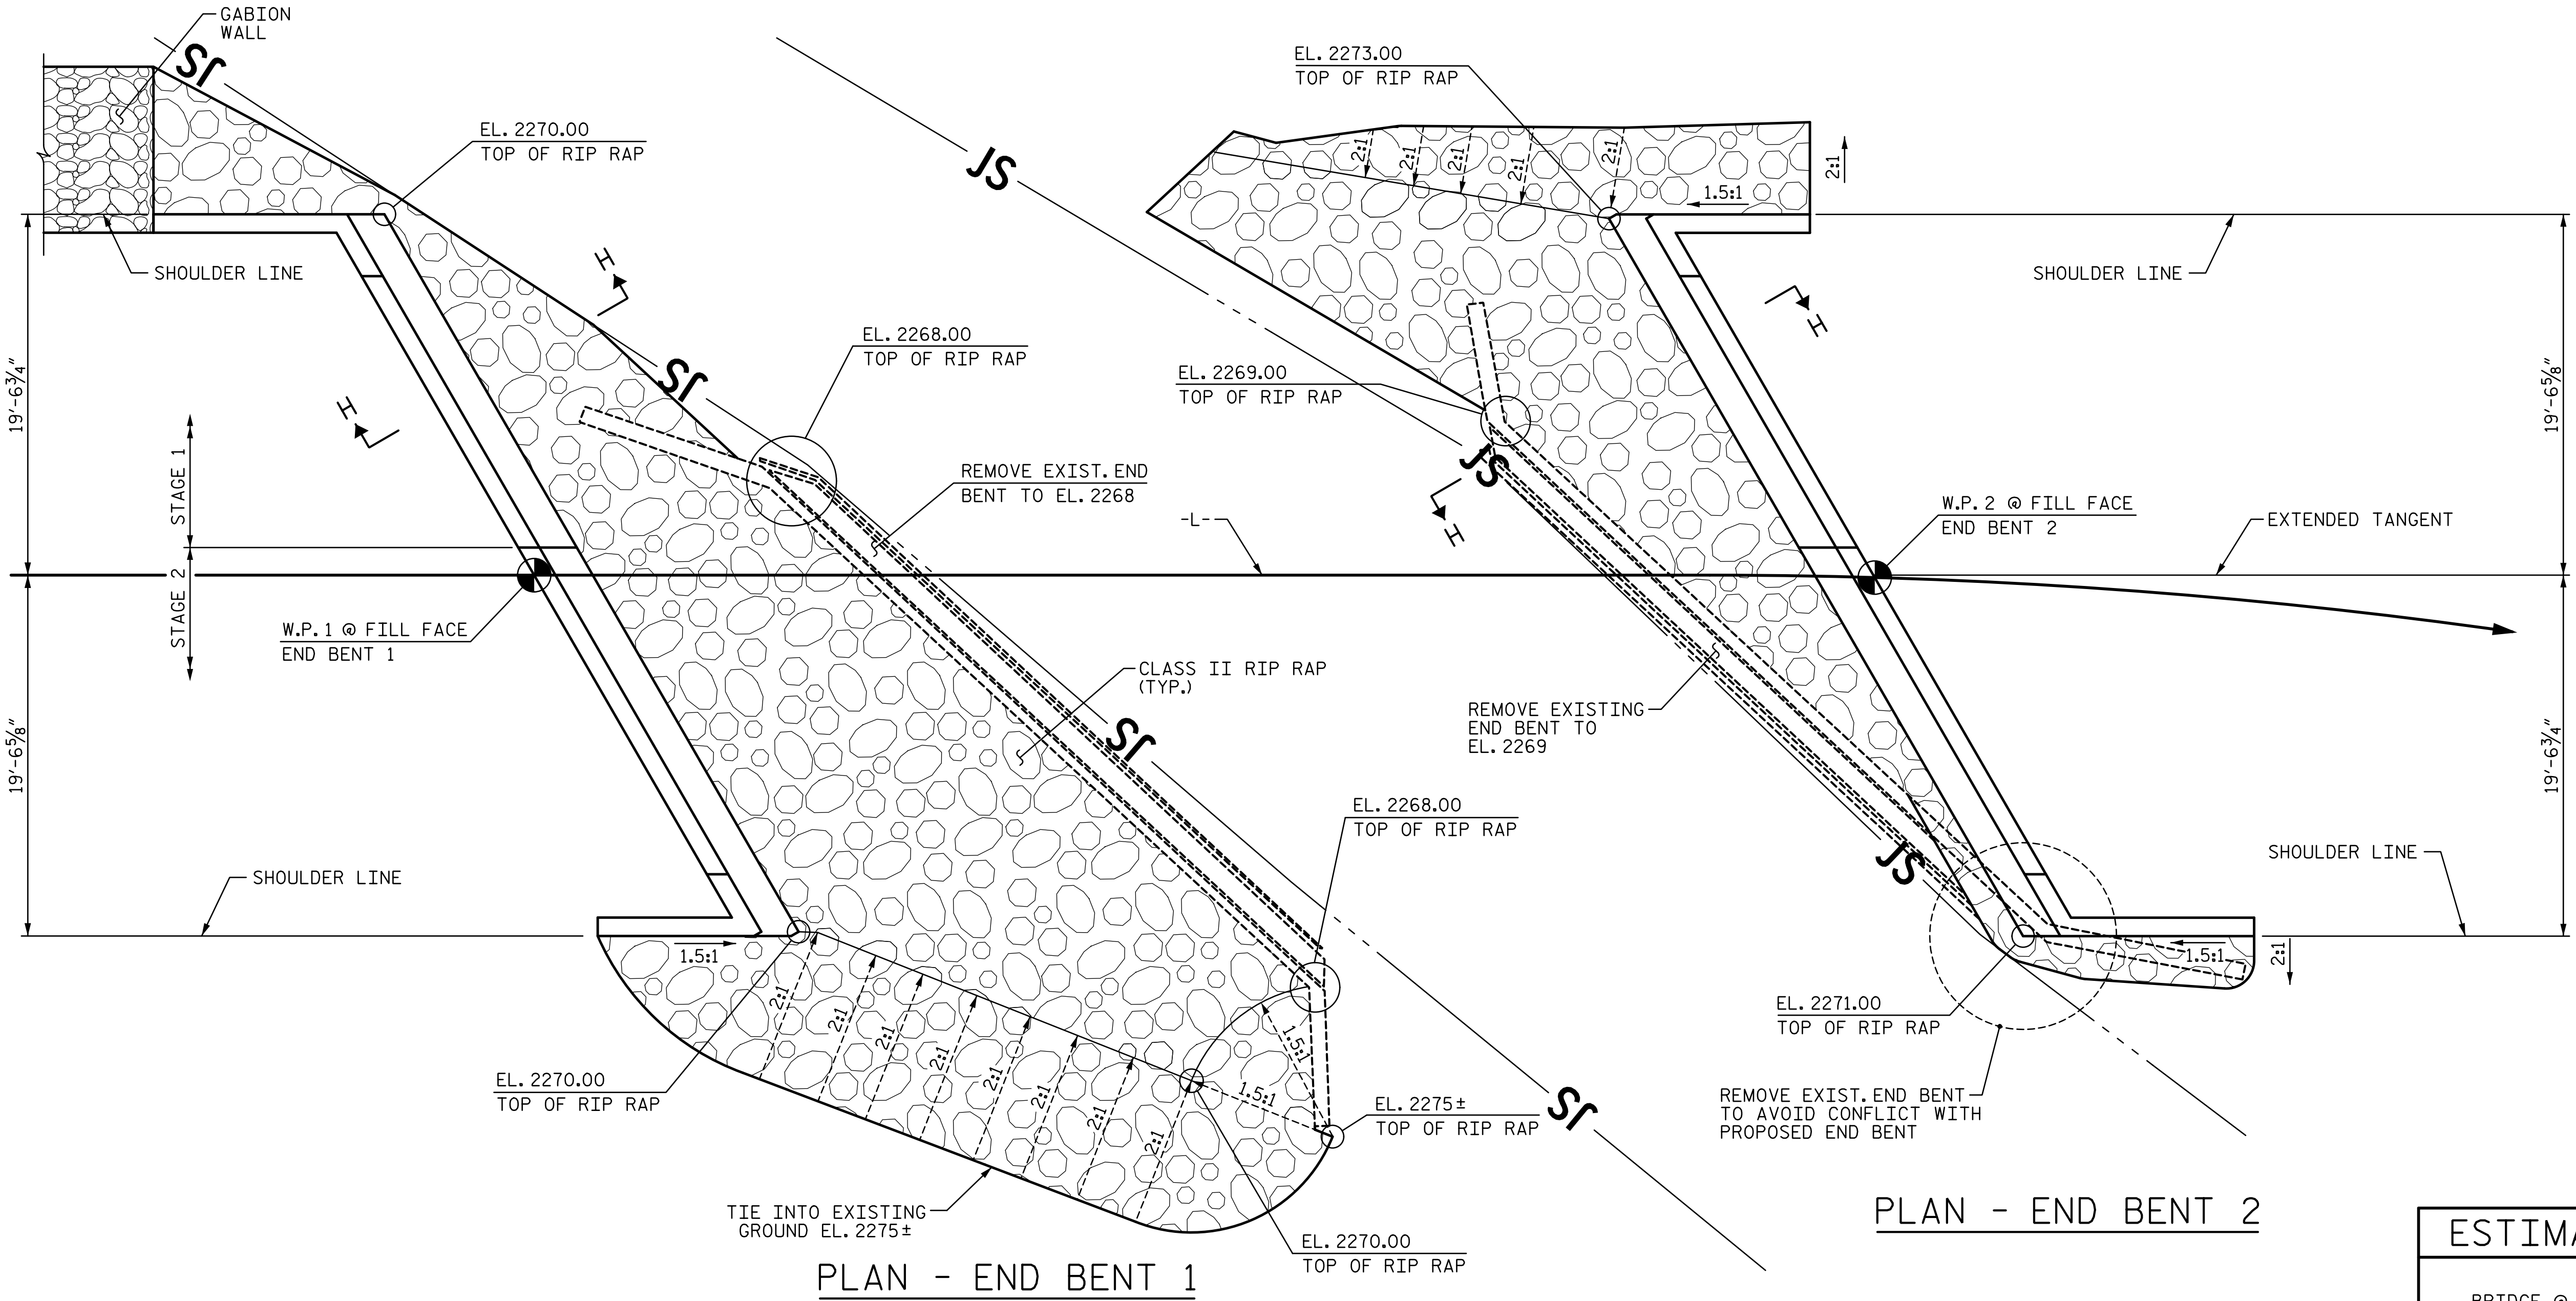

ESTIMATED QUANTITIES		
BRIDGE @ STA. 17+07.50 -L-	RIP RAP CLASS II (2'-0" THICK)	GEOTEXTILE FOR DRAINAGE
	TONS	SQUARE YARDS
END BENT 1	115	125
END BENT 2	60	70

PROJECT NO. B-6029
MACON COUNTY
STATION: 17+07.50 -L-

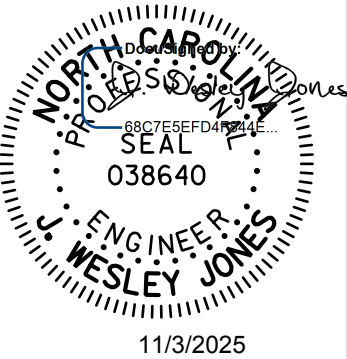

STATE OF NORTH CAROLINA
DEPARTMENT OF TRANSPORTATION
RALEIGH

RIP RAP DETAILS

DRAWN BY :	LEM	DATE :	7-17
CHECKED BY :	JTG	DATE :	11-17
DESIGN ENGINEER OF RECORD :	JWJ	DATE :	10-25

stv STV Engineers, Inc.
2151 Hawkins Street, Suite 1400
Charlotte, NC 28203
NC License Number F-0991

DOCUMENT NOT CONSIDERED
FINAL UNLESS ALL
SIGNATURES COMPLETED

REVISIONS				SHEET NO.	
NO.	BY:	DATE:	NO.	BY:	DATE:
1			3		
2			4		
					TOTAL SHEETS
					17