


8/23/99

0 2.5 5	PROJ. REFERENCE NO.	SHEET NO.
	B-6029	X-5

75 70 65 60 55 50 45 40 35 30 25 20 15 10 5 0 5 10 15 20 25 30 35 40 45 50 55 60 65 70 75

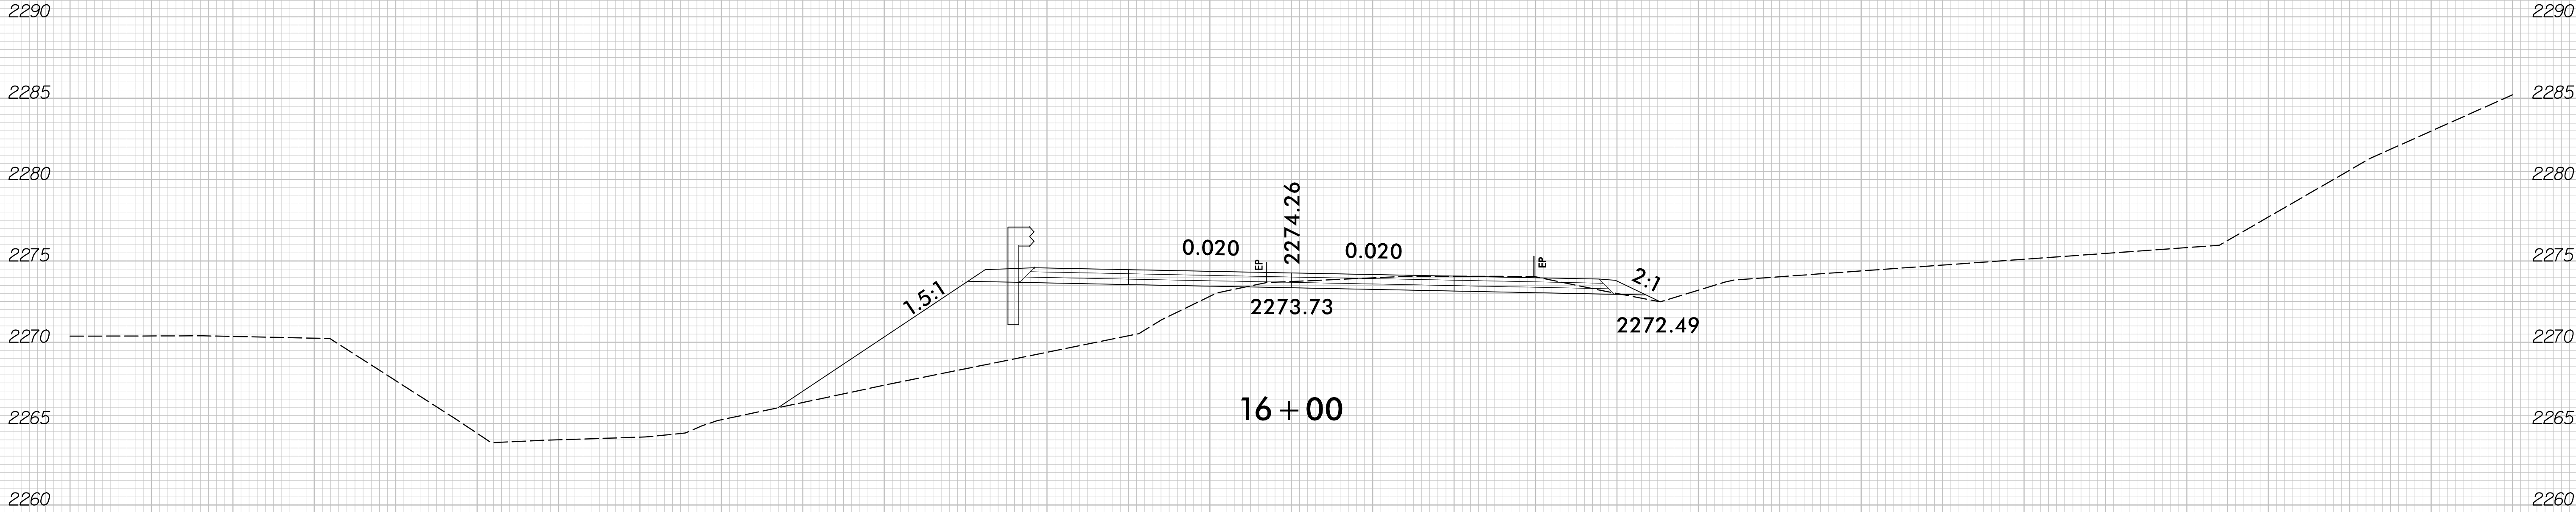

11/4/2023
P:\Roadway\Xsc\17BP14R158.rdy-xpl.L.dgn
Source

75 70 65 60 55 50 45 40 35 30 25 20 15 10 5 0 5 10 15 20 25 30 35 40 45 50 55 60 65 70 75