


6/23/16
11/14/2023
R:\Roadway\Xsc\17BP14R156_rdy_xp1.DR2.dgn
P:\c1e81

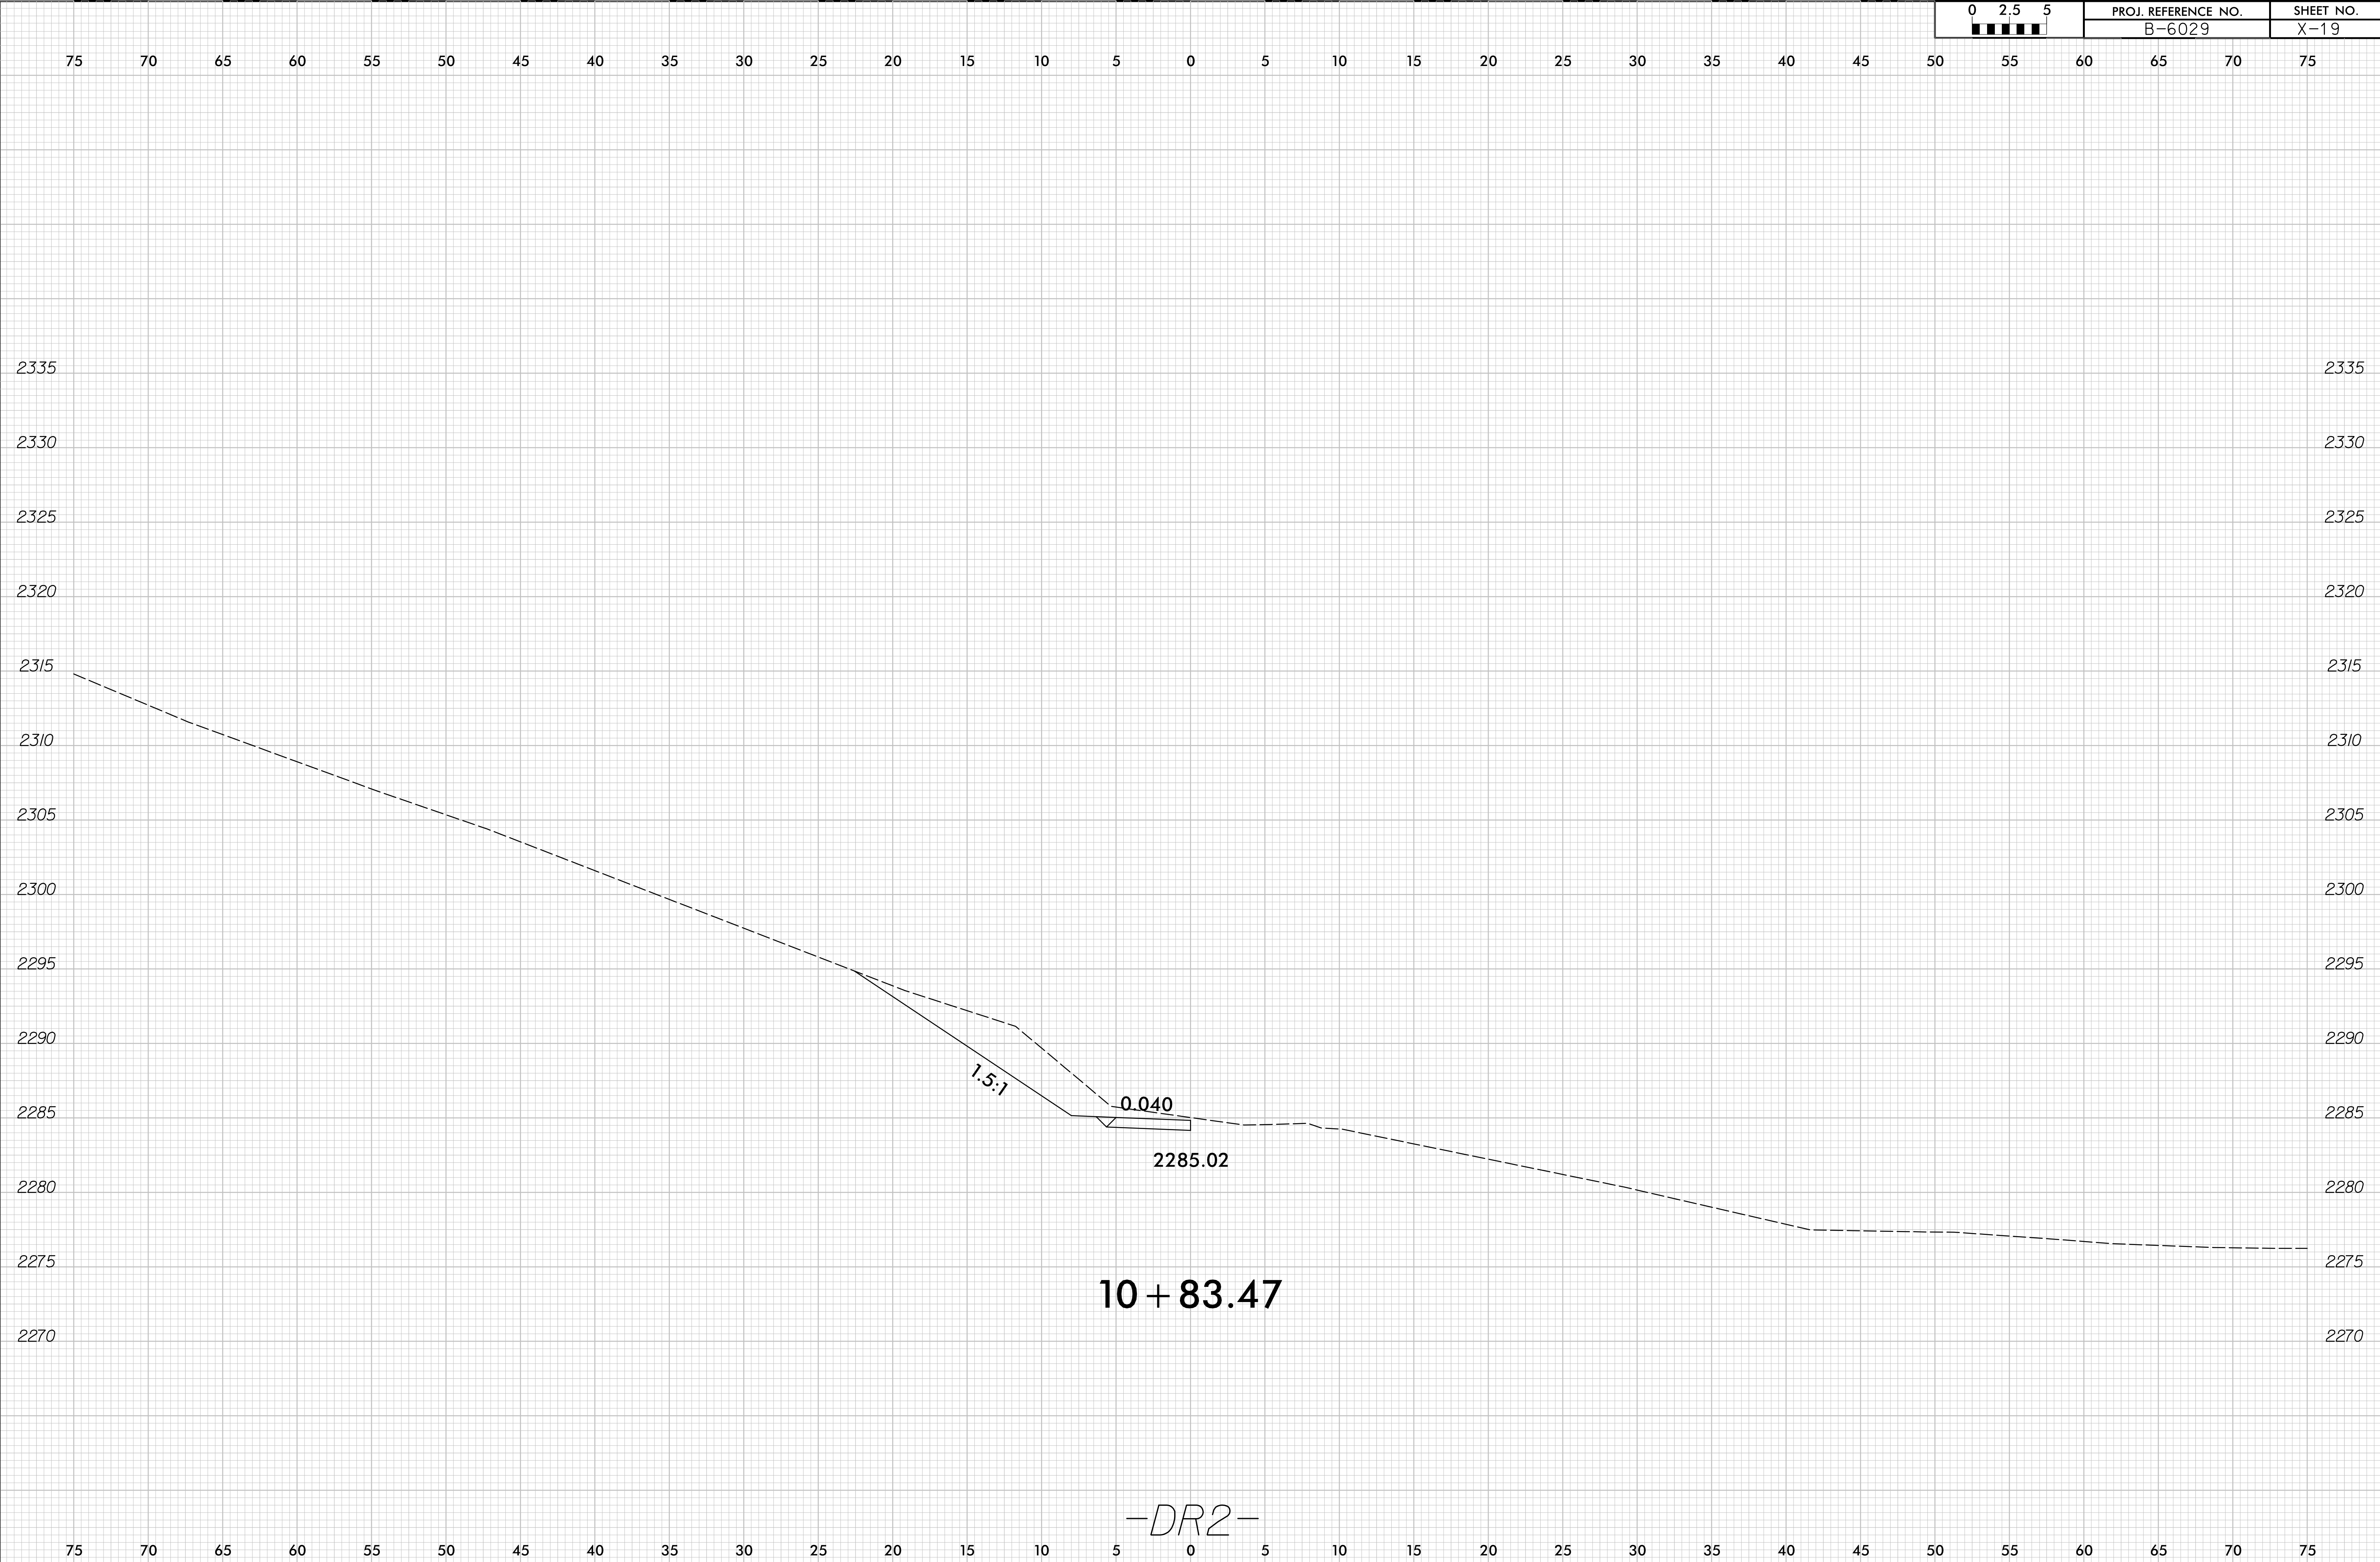

10 + 83.47

-DR2-