
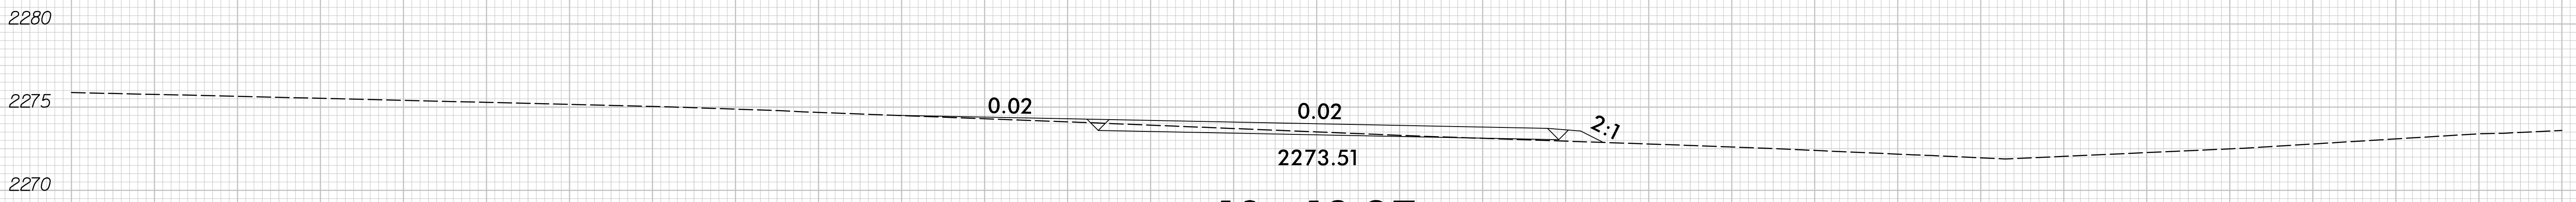


6/23/16

0 2.5 5	PROJ. REFERENCE NO. B-6029	SHEET NO. X-20
---------	-------------------------------	-------------------

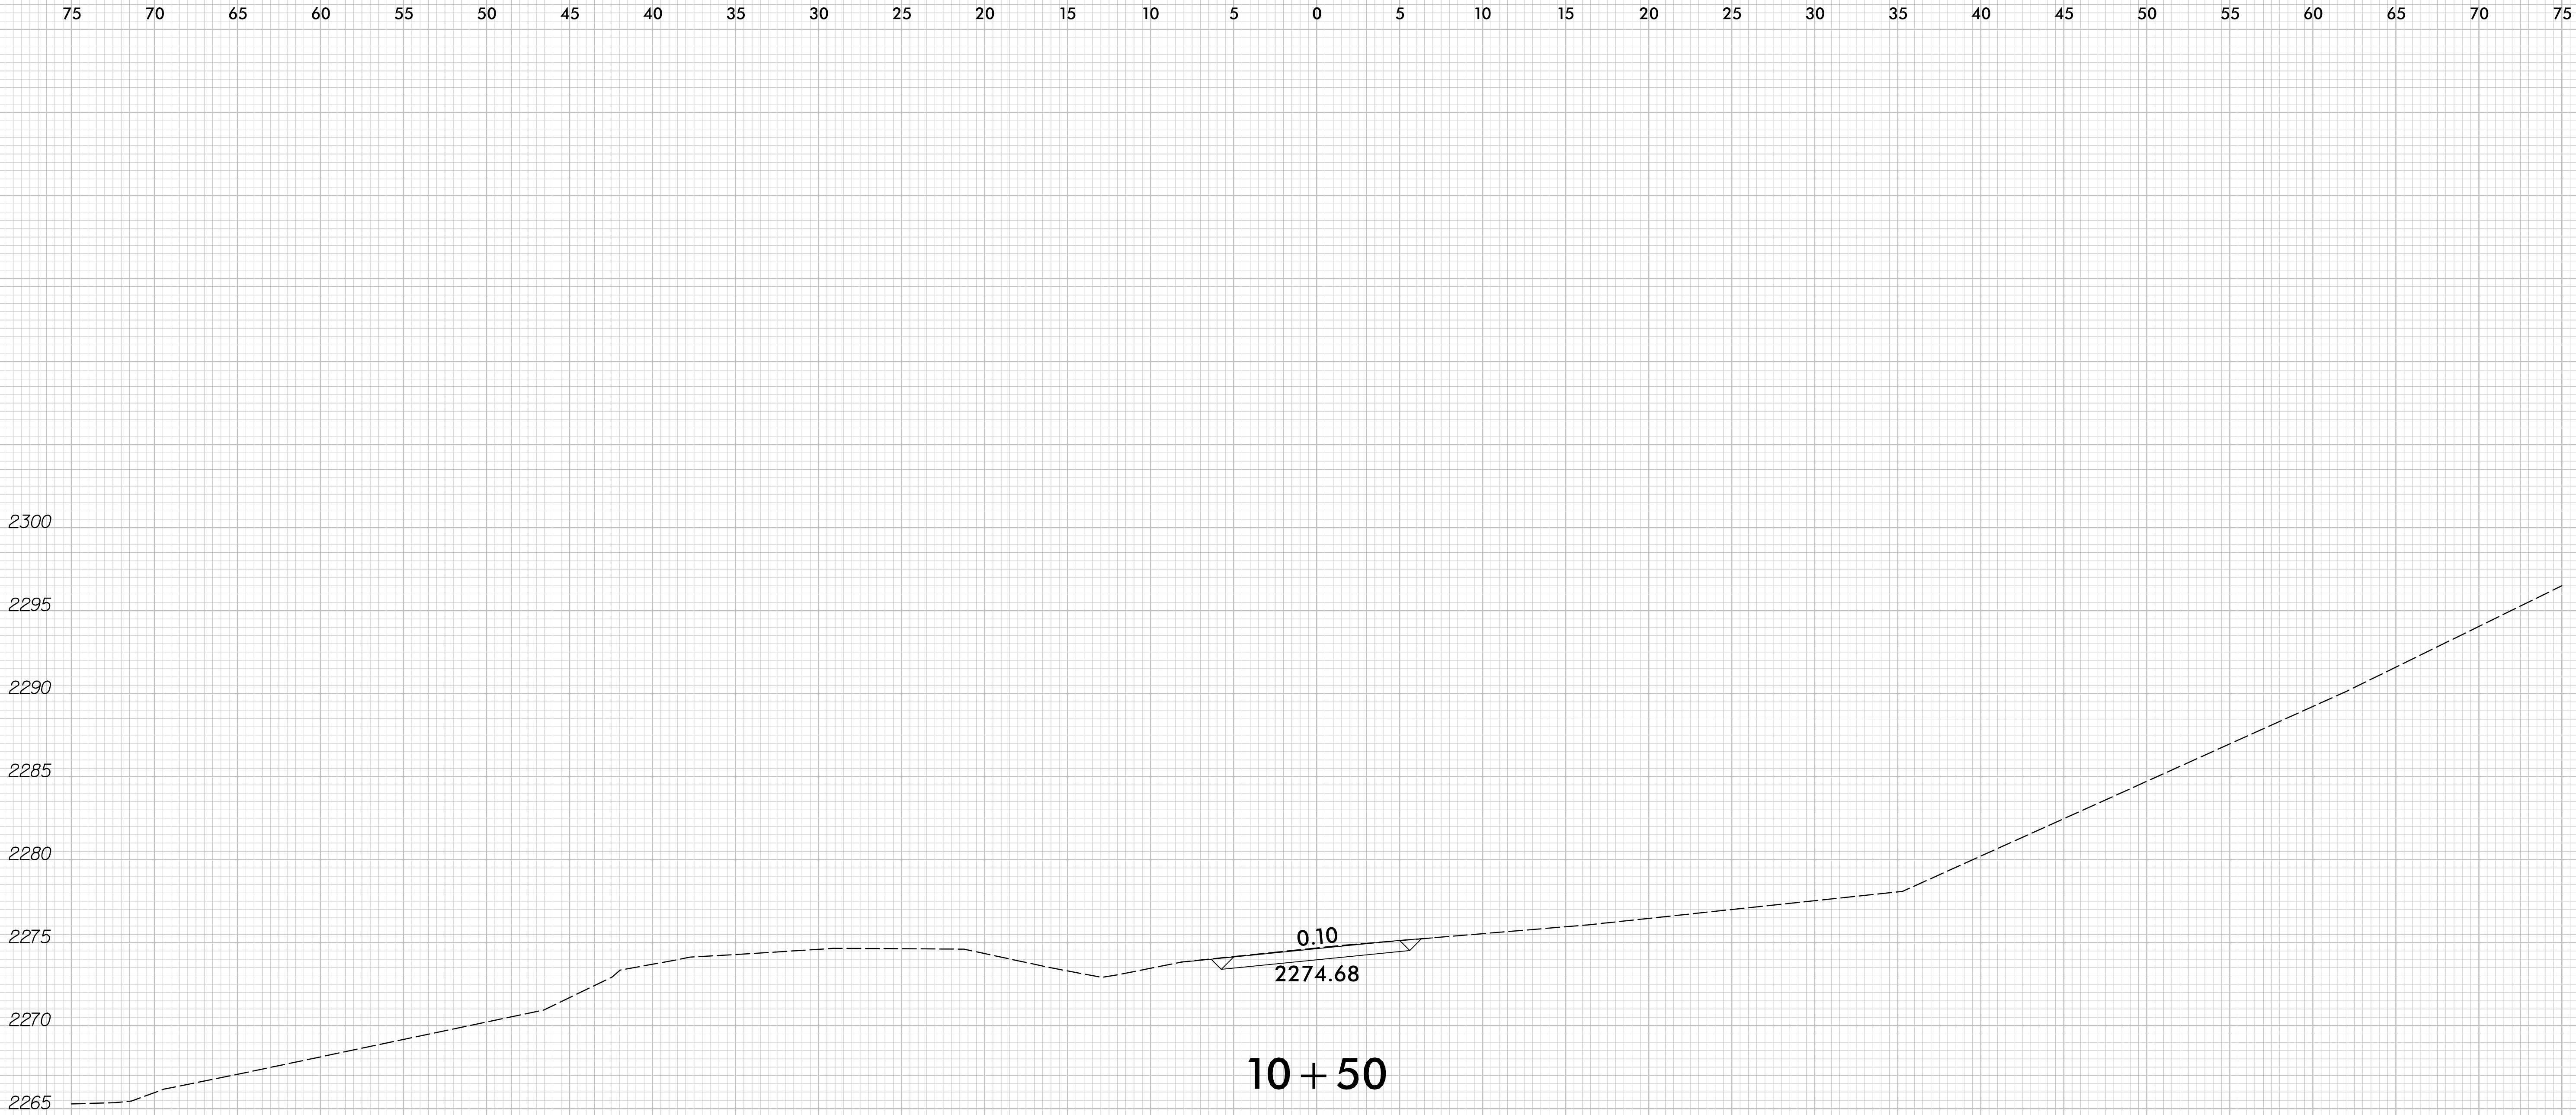

10+18.27

-DR3-

11/14/2023  
C:\Program Files\Autodesk\AutoCAD 2013\AutoCAD.exe  
C:\Program Files\Autodesk\AutoCAD 2013\AutoCAD.exe