


09/08/25

9/23/2025  
R:\Roadway\Proj\RI93\_R0Y\_TSH.dgn  
EricaMartin

BP14.R006

CONTRACT: DN00586

See Sheet 1A For Index of Sheets  
See Sheet 1B For Conventional Plan Sheet Symbols

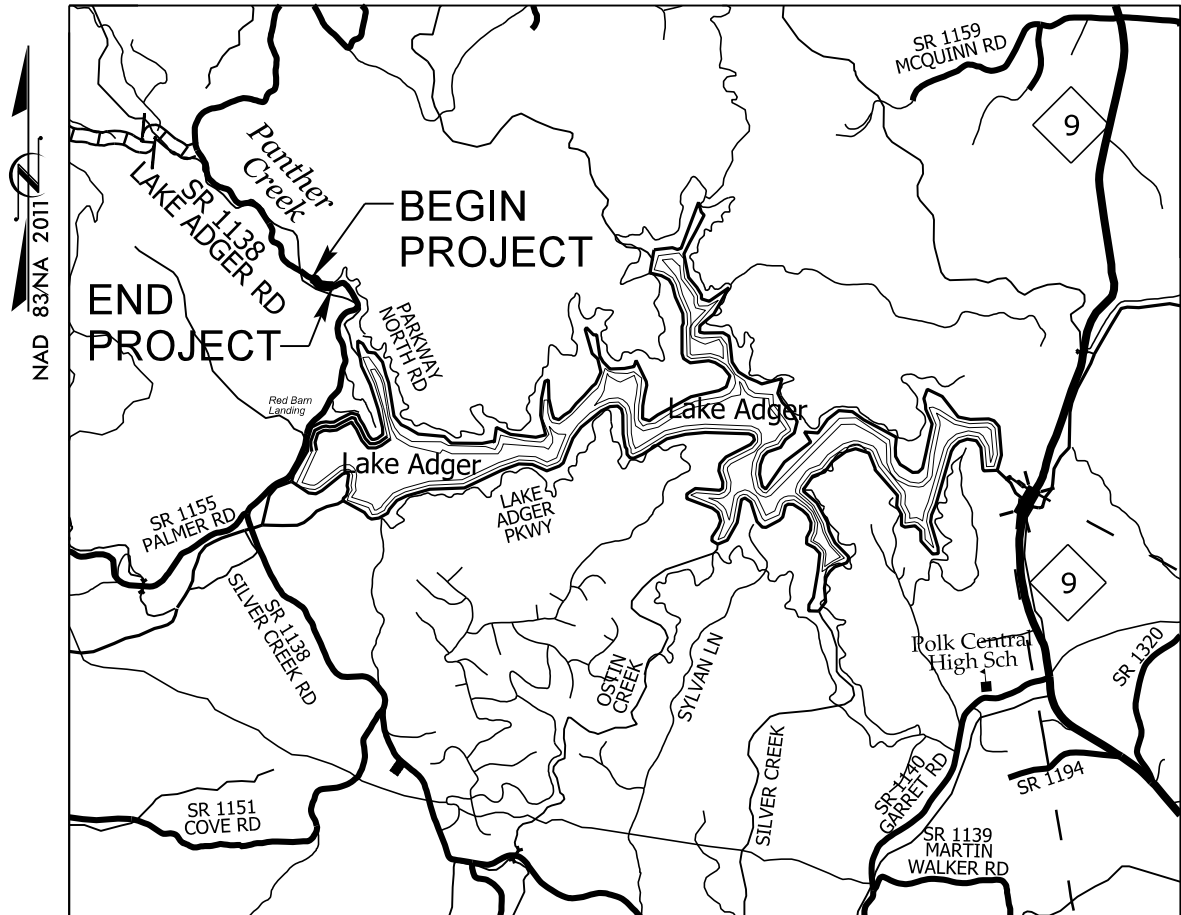

VICINITY MAP


STATE OF NORTH CAROLINA  
DIVISION OF HIGHWAYS

POLK COUNTY

LOCATION: REPLACE POLK BRIDGE 143 ON SR 1138 OVER PANTHER CREEK

TYPE OF WORK: GRADING, DRAINAGE, PAVING, RETAINING WALL, AND STRUCTURE


STATE	STATE PROJECT REFERENCE NO.	SHEET NO.	TOTAL SHEETS
N.C.	BP14.R006	1	
STATE PROJ. NO.	F.A. PROJ. NO.	DESCRIPTION	
BP14.R006.1		P.E.	
BP14.R006.2		ROW	
BP14.R006.3		CONST	

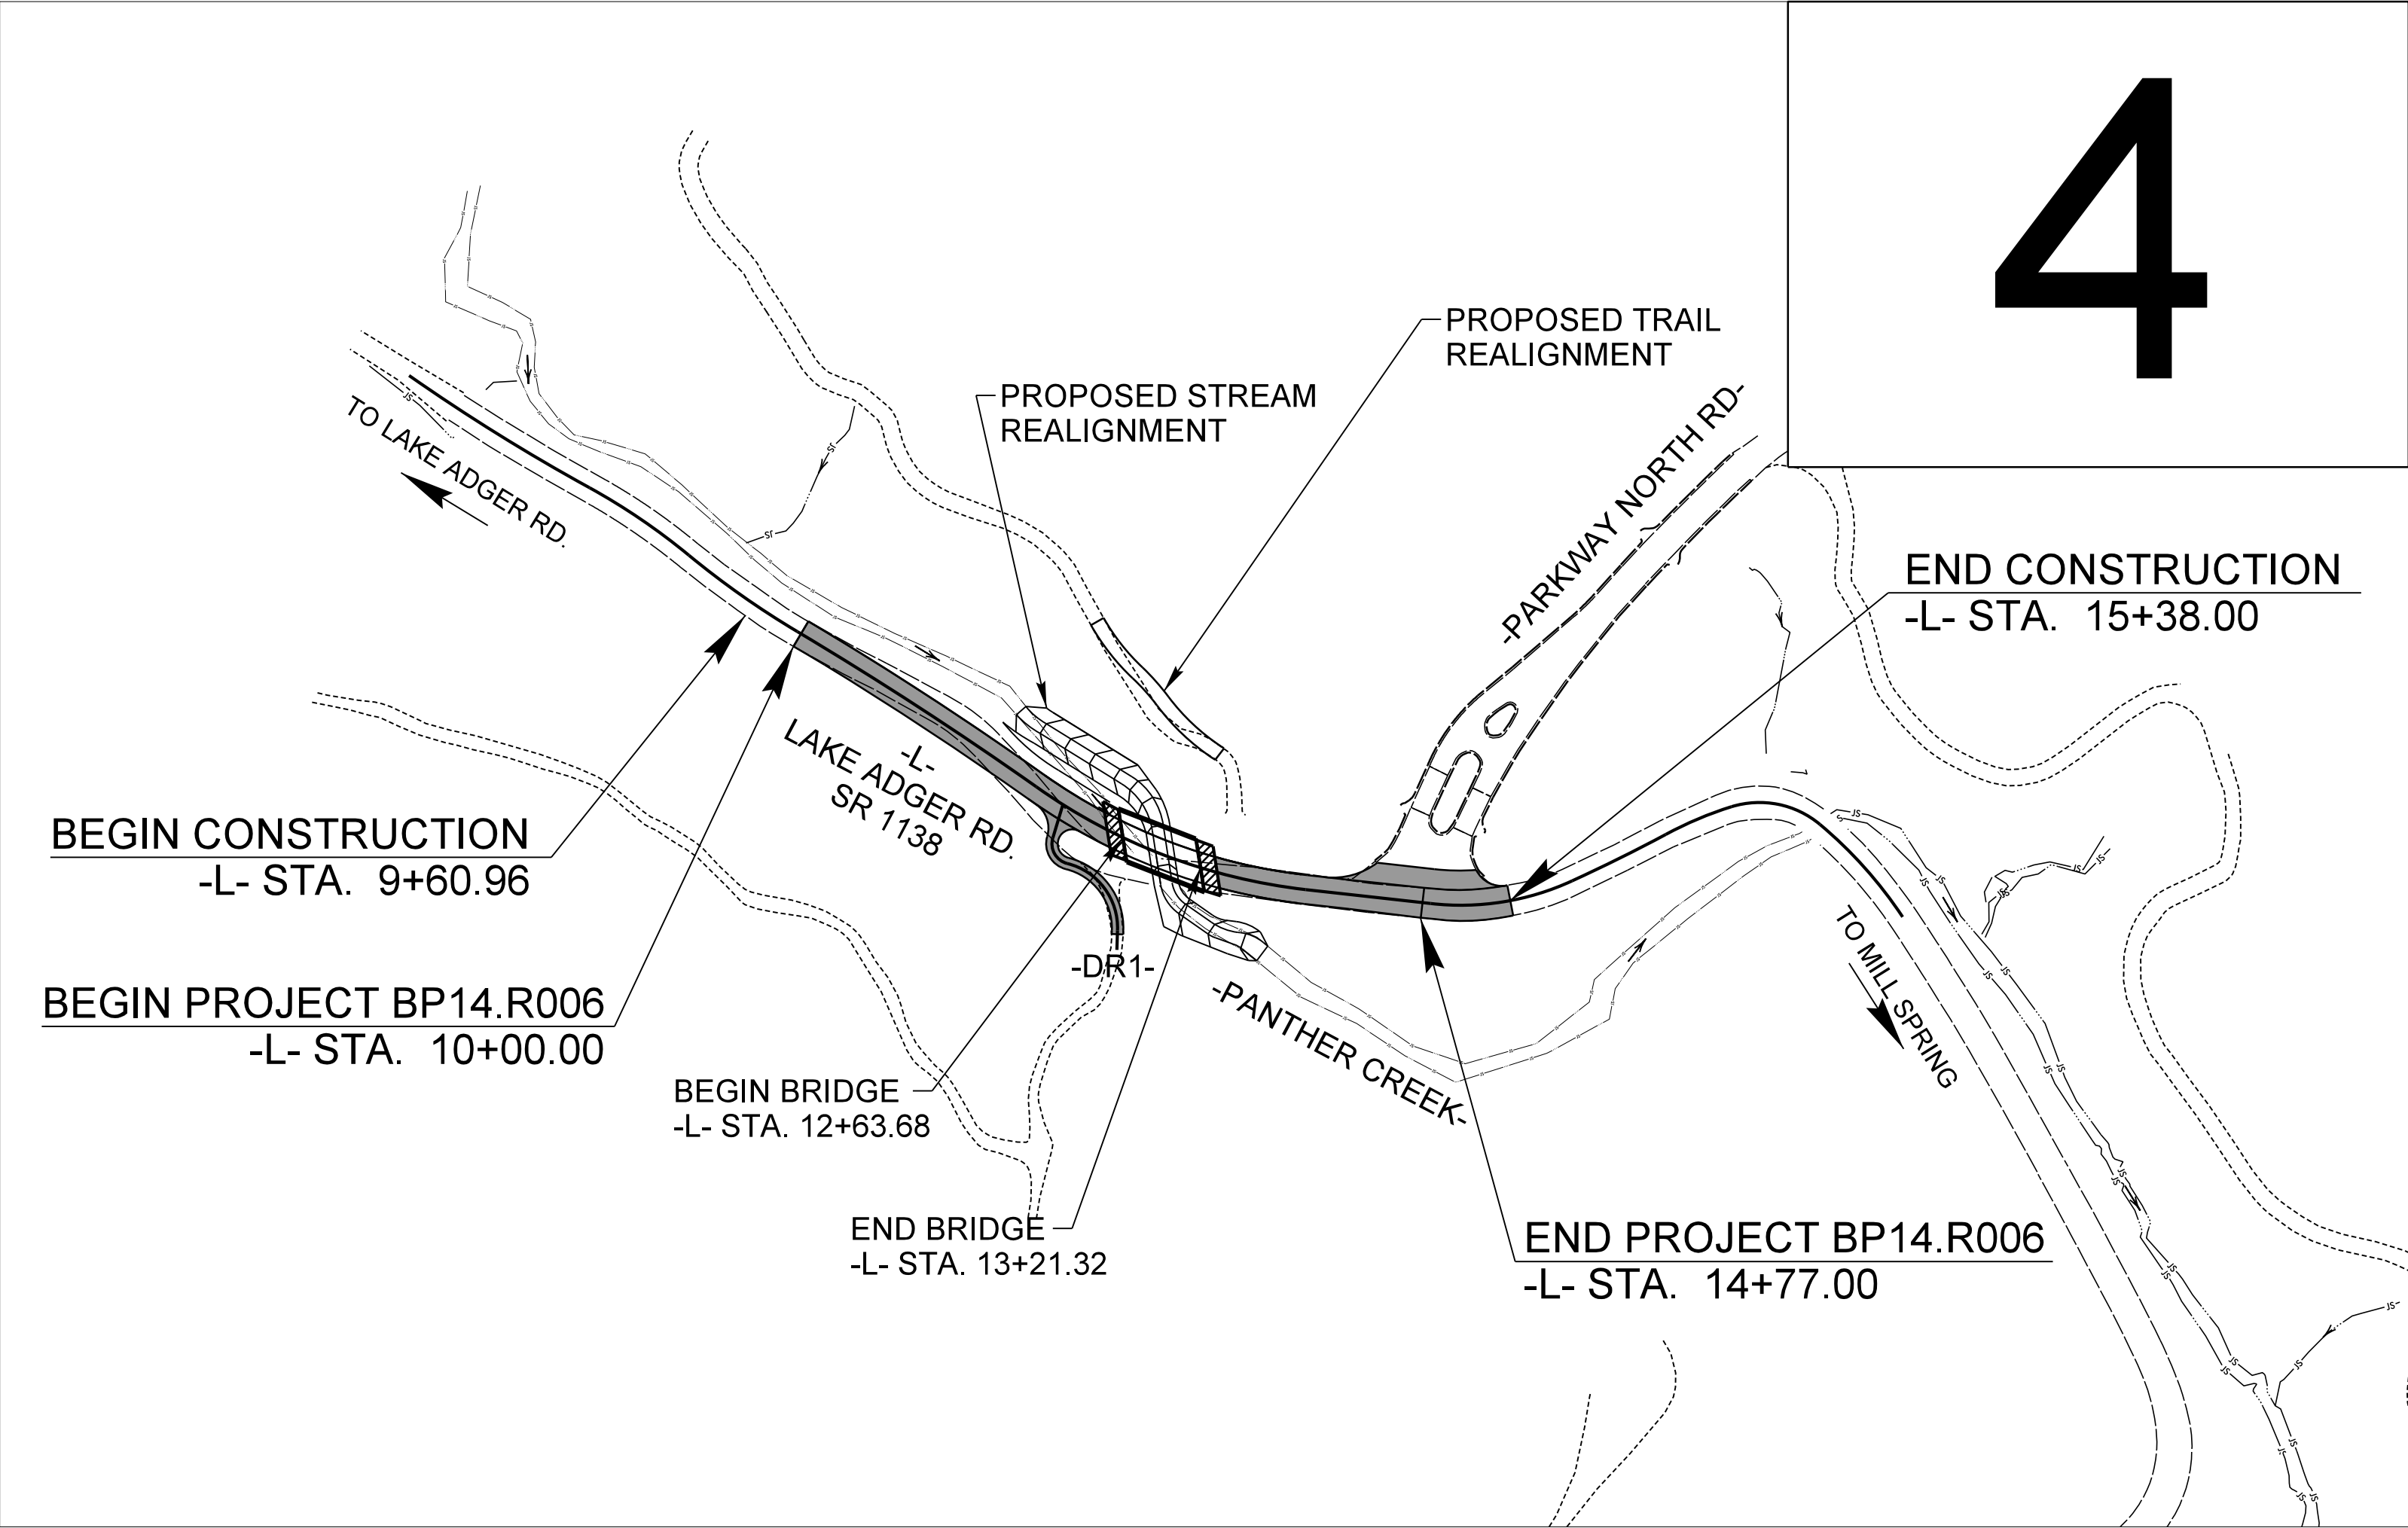

THERE IS NO CONTROL OF ACCESS ON THIS PROJECT

DOCUMENT NOT CONSIDERED FINAL  
UNLESS ALL SIGNATURES COMPLETED

GRAPHIC SCALES

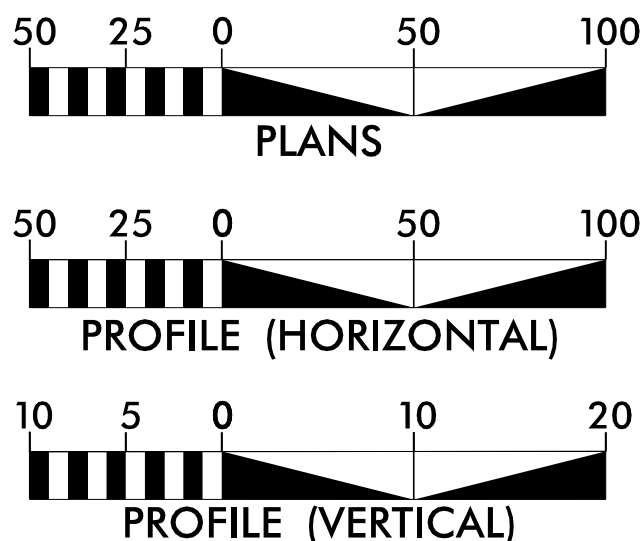

DESIGN DATA

ADT 2025 = N/A  
ADT 2045 = < 400  
K = 12 %  
D = 55 %  
T = 13 % \*  
V = 20 MPH  
\* TTST = 1% DUAL 12%  
FUNC CLASS =  
LOCAL  
SUB-REGIONAL

PROJECT LENGTH

LENGTH ROADWAY TIP PROJECT BP14.R006 ..... 0.080 Miles  
LENGTH STRUCTURE TIP PROJECT BP14.R006 ..... 0.010 Miles  
TOTAL LENGTH TIP PROJECT BP14.R006 ..... 0.090 Miles

Prepared in the Office of:

NIV5  
NVS ENGINEERS & CONSULTANTS, INC.  
3300 REGENCY PARKWAY, SUITE 100  
CARY, NC 27518  
P: 919.251.1912 www.NVS.com  
NC License # F-1333

FOR NORTH CAROLINA DEPT. OF TRANSPORTATION, DIVISION 14  
2024 STANDARD SPECIFICATIONS

RIGHT OF WAY DATE:  
OCTOBER 19, 2023

LETTING DATE:  
DECEMBER 09, 2025

NCDOT CONTACT:


M. SCOTT. CLARK  
PROJECT ENGINEER

ERICA MARTIN  
PROJECT DESIGN ENGINEER

ANDREW BUCHANAN  
DIVISION 14 PROJECT MANAGER

HYDRAULICS ENGINEER

Signed by:  
David P. Becker  
SIGNATURE:

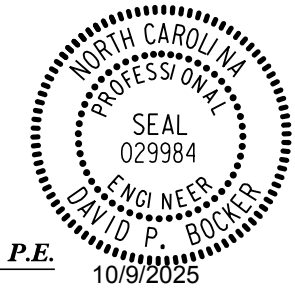

ROADWAY DESIGN  
ENGINEER

Signed by:  
Erica Martin  
SIGNATURE:

