


DETAIL 1
CHANNEL CHANGE
(Not to Scale)

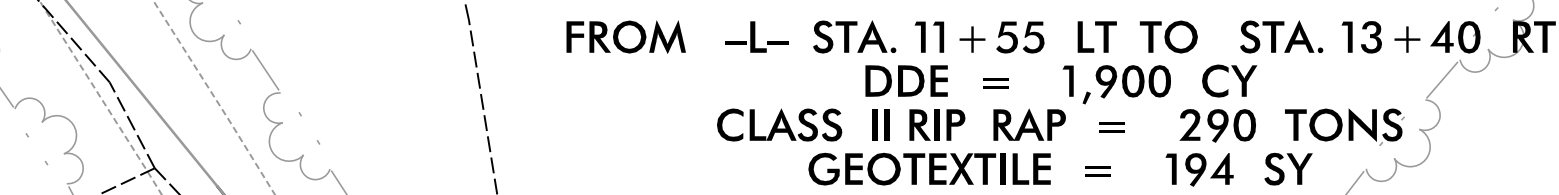

— CONSTRUCTED
RIFFLE, SEE
DETAIL SHEET
2B-3

**LIVE STAKES,
SEE DETAIL
SHEET 2B-5**

NOTE - CLASS II RIPRAP SHALL BE UTILIZED ON CHANNEL BANKS IN AREAS NOT SHOWN TO HAVE LIVE STAKES.

-TRAIL-			
<i>PI Sta 11+21.02</i>	<i>PI Sta 10+85.12</i>	<i>PI Sta 10+46.26</i>	<i>PI Sta 10+10.57</i>
$\Delta = 17^{\circ} 18' 27.0''$ (RT)	$\Delta = 10^{\circ} 00' 36.9''$ (LT)	$\Delta = 19^{\circ} 51' 23.5''$ (RT)	$\Delta = 45^{\circ} 50' 11.8''$ (LT)
<i>D = 38' 11" 49.9"</i>	<i>D = 38' 11" 49.9"</i>	<i>D = 38' 11" 49.9"</i>	<i>D = 229' 10" 59.2"</i>
<i>L = 45.31'</i>	<i>L = 26.21'</i>	<i>L = 51.98'</i>	<i>L = 20.00'</i>
<i>T = 22.83'</i>	<i>T = 13.14'</i>	<i>T = 26.26'</i>	<i>T = 10.57'</i>
<i>R = 150.00'</i>	<i>R = 150.00'</i>	<i>R = 150.00'</i>	<i>R = 25.00'</i>

**LIVE STAKES,
SEE DETAIL
SHEET 2B-5**

LARGE BOULDERS
(3FT X 2FT X 2FT)
KEYED IN AT TOE,
SEE DETAIL SHEET
2B-5

**CONSTRUCTED
RIFFLE, SEE
DETAIL SHEET
2B-3**