


PROJECT REFERENCE NO.	SHEET NO.
BP14.R006	2C-3

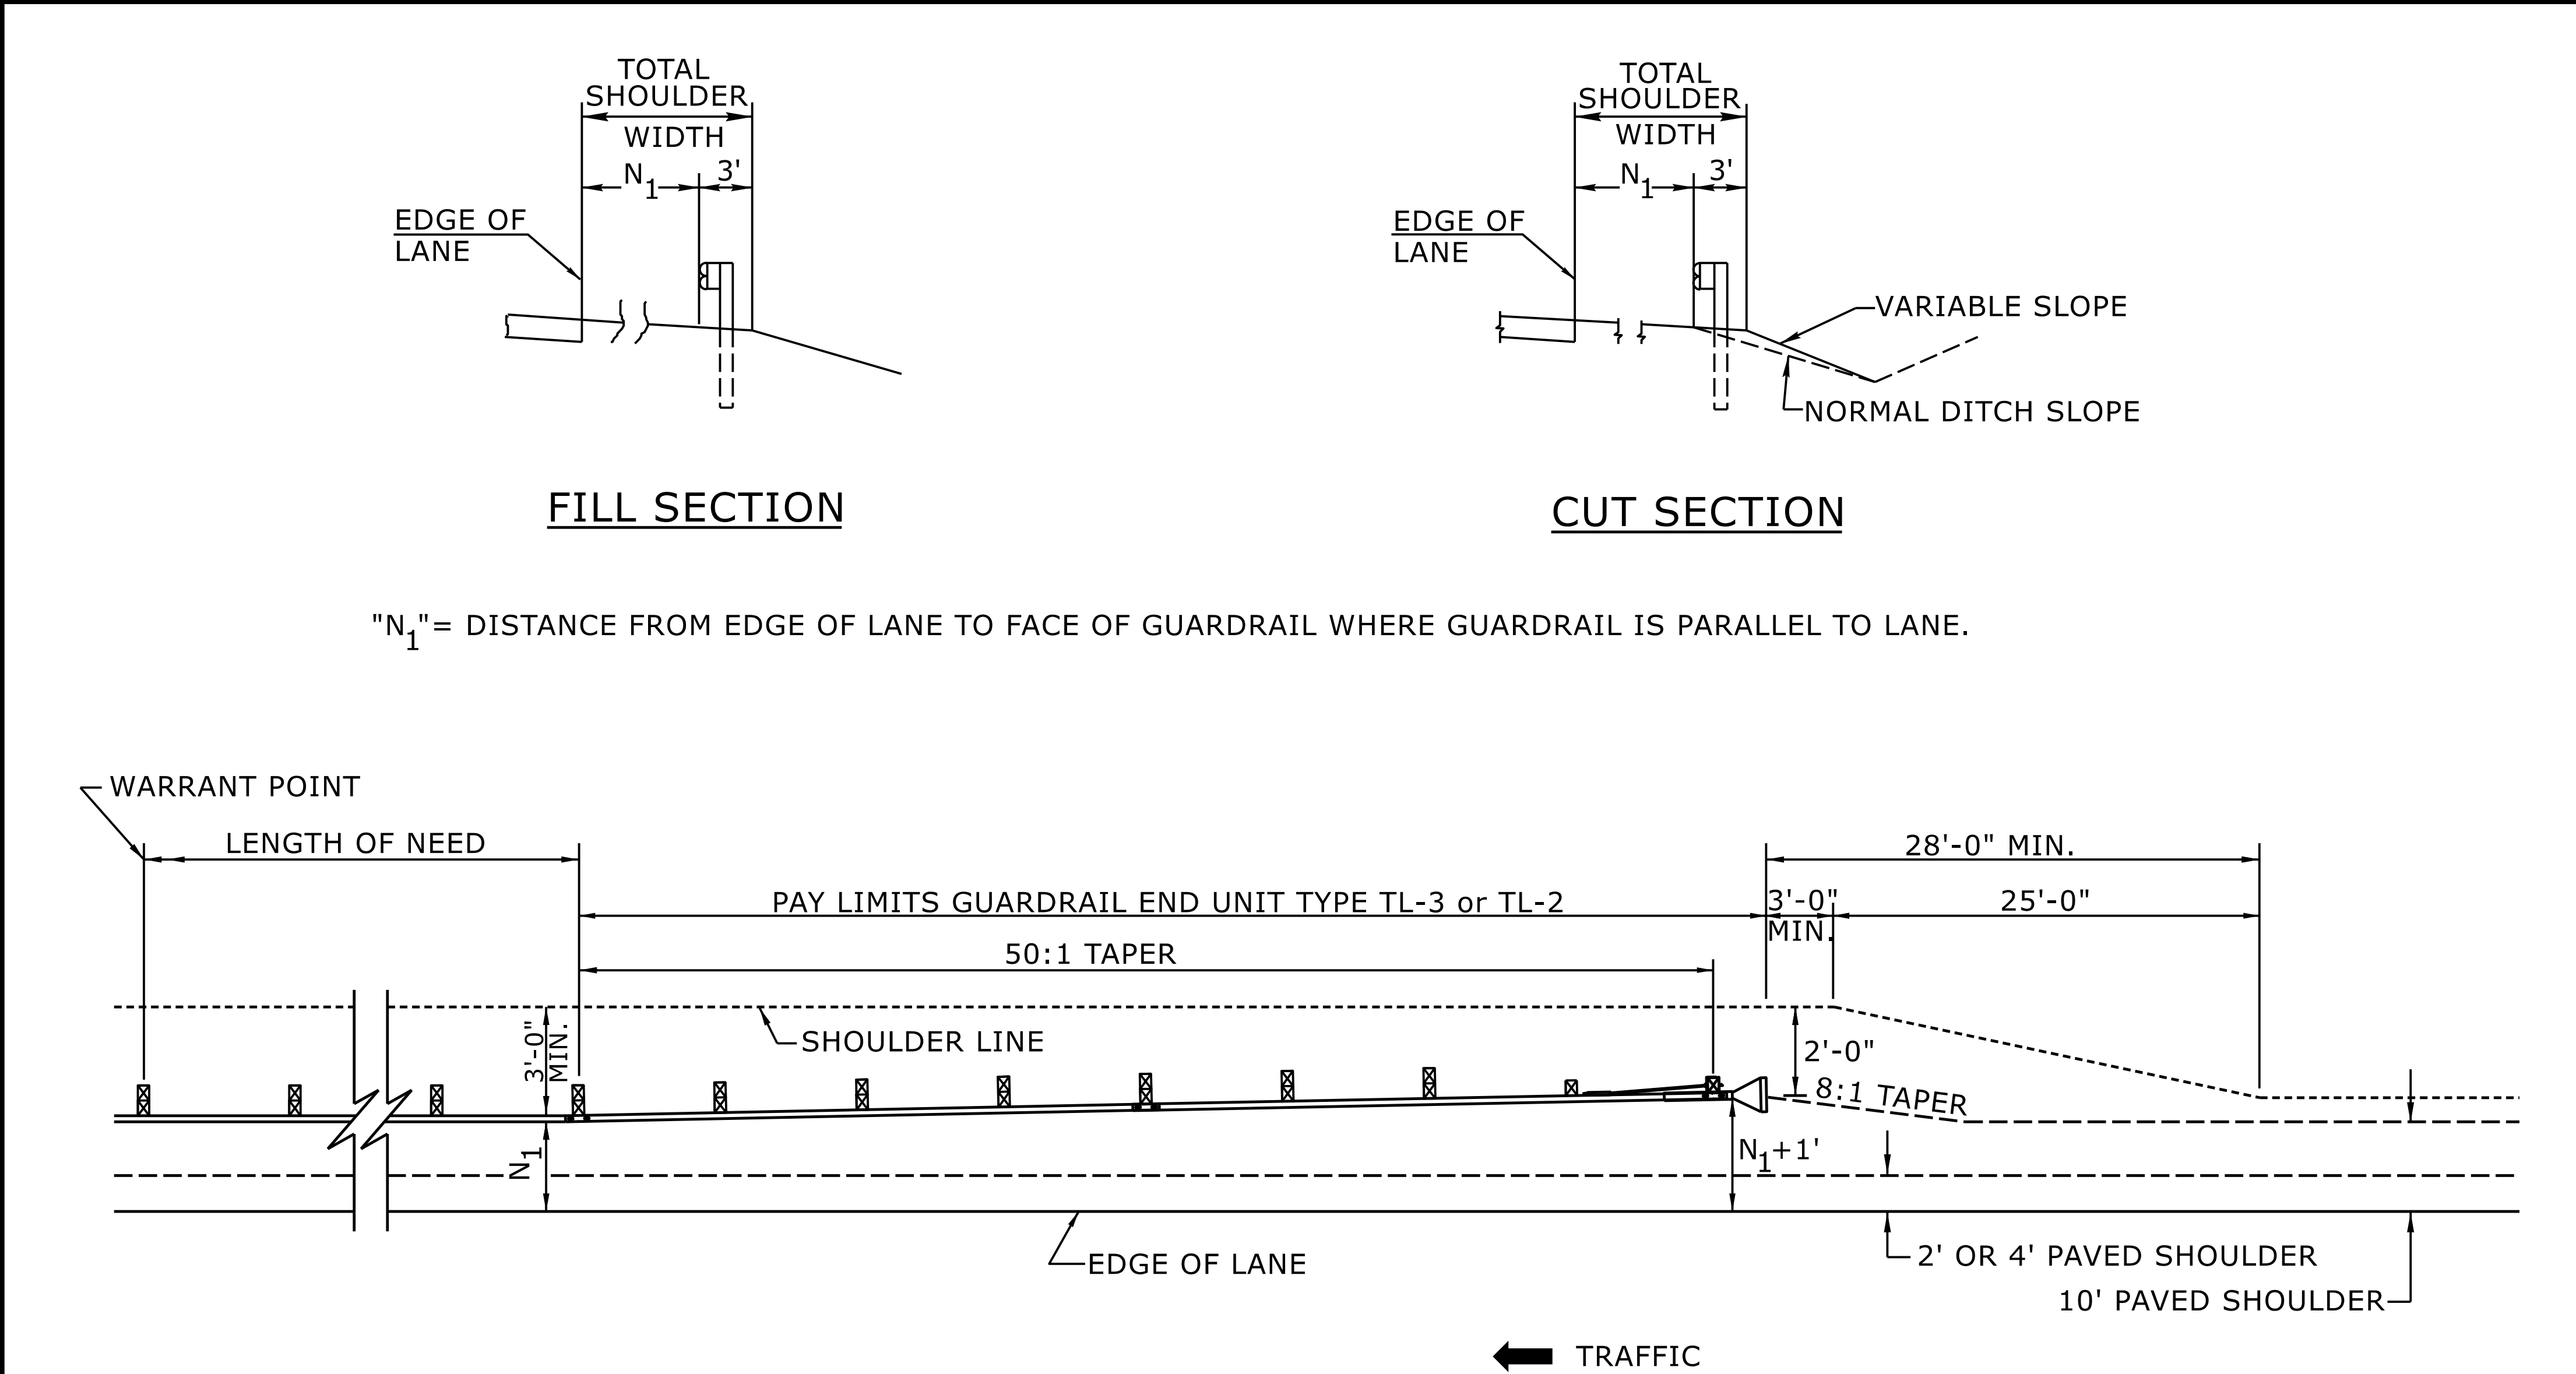

"N₁"= DISTANCE FROM EDGE OF LANE TO FACE OF GUARDRAIL WHERE GUARDRAIL IS PARALLEL TO LANE.

FOR POSTED SPEEDS ≥ 45mph USE GREU TYPE TL-3
FOR POSTED SPEEDS < 45mph USE GREU TYPE TL-2

DETAIL OF BEGINNING OF GUARDRAIL IN CUT OR FILL SECTION

STATE OF
NORTH CAROLINA
DEPT. OF TRANSPORTATION
DIVISION OF HIGHWAYS
RALEIGH, N.C.

ROADWAY DETAIL DRAWING FOR
GUARDRAIL PLACEMENT

SHEET 6 OF 15
862D01



Signed by:
Nicole M. Hackler
-588432034164CS-
10/9/2025

DOCUMENT NOT CONSIDERED FINAL
UNLESS ALL SIGNATURES COMPLETED

CONTRACTS STANDARDS AND DEVELOPMENT UNIT			
Office 919-707-6950		FAX 919-250-4119	
SEE TITLE BLOCK			
ORIGINAL BY:	<u>S.CALHOUN</u>	DATE:	<u>7-25-2024</u>
MODIFIED BY:	<u> </u>	DATE:	<u> </u>
CHECKED BY:	<u> </u>	DATE:	<u> </u>
FILE SPEC.:	<u> </u>		<u> </u>