


5/28/24

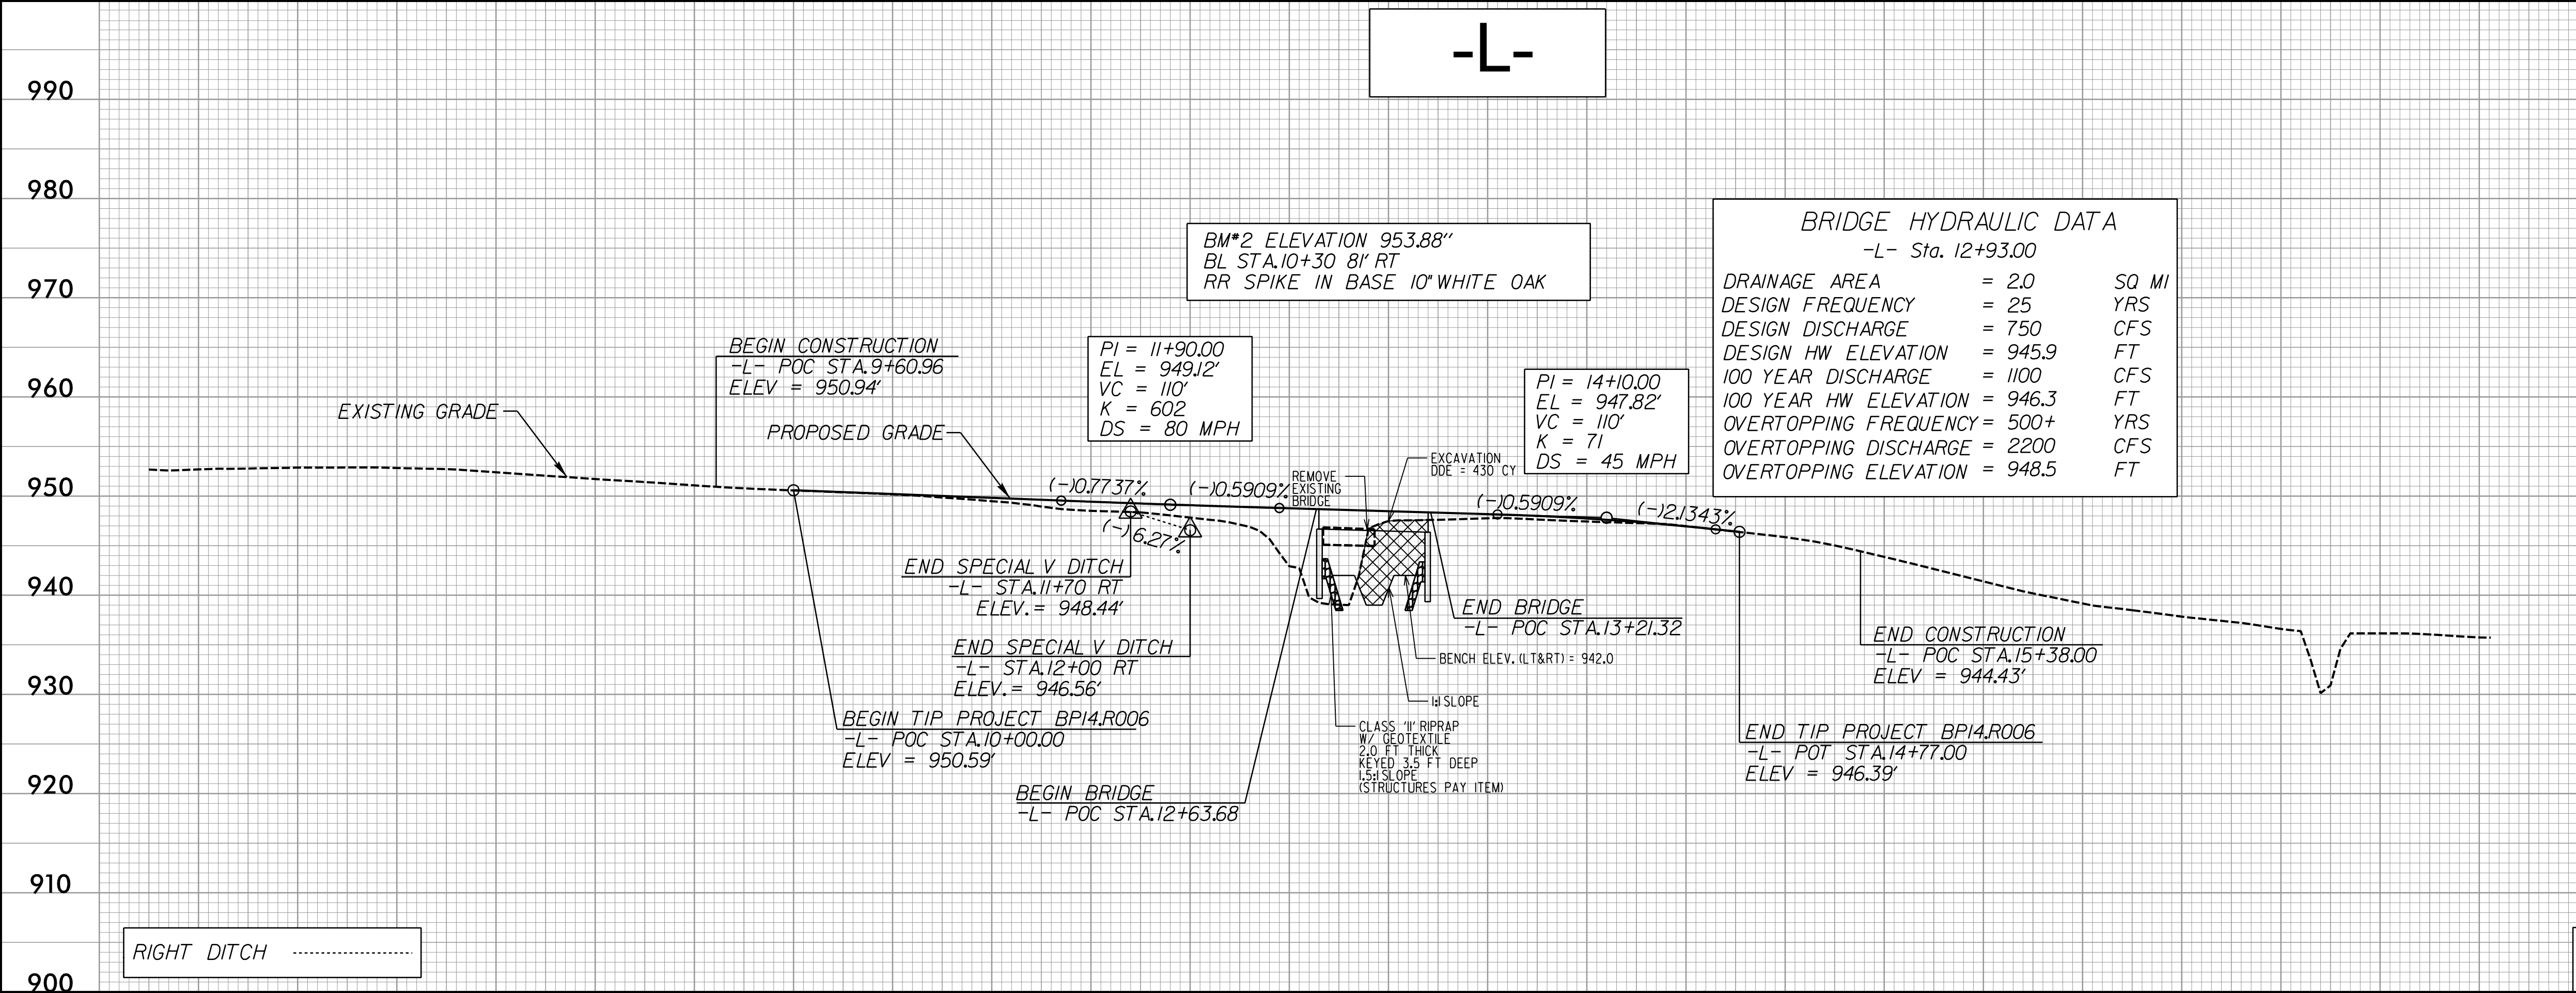

PROJECT REFERENCE NO. BP14.R006		SHEET NO. 5
ROADWAY DESIGN ENGINEER 10/9/2025 	HYDRAULICS ENGINEER 10/9/2025 	
DOCUMENT NOT CONSIDERED FINAL UNLESS ALL SIGNATURES COMPLETED		
 NV5 ENGINEERS & CONSULTANTS, INC. 3300 REGENCY PARKWAY, SUITE 100 CARY, NC 27518 P: 919.851.1912 www.NV5.com NC License # F-1333		960 950 940 930 920 910 900
FOR -L- PLAN SEE SHT. 4		

9/18/2025
B:\2025\Bouler\Projects\BP14.R006\Drawings\PSH_05.dgn
David P. Bouler

