


PROJ. REFERENCE NO.	SHEET NO.
BP14.R006	TMP-5

DRMP

DRMP, INC.
8210 UNIVERSITY EXECUTIVE PARK DR.
SUITE 220
CHARLOTTE, NC 28262
PHONE: 704-540-4200


NC LICENSE NO. F-1524
www.drmp.com

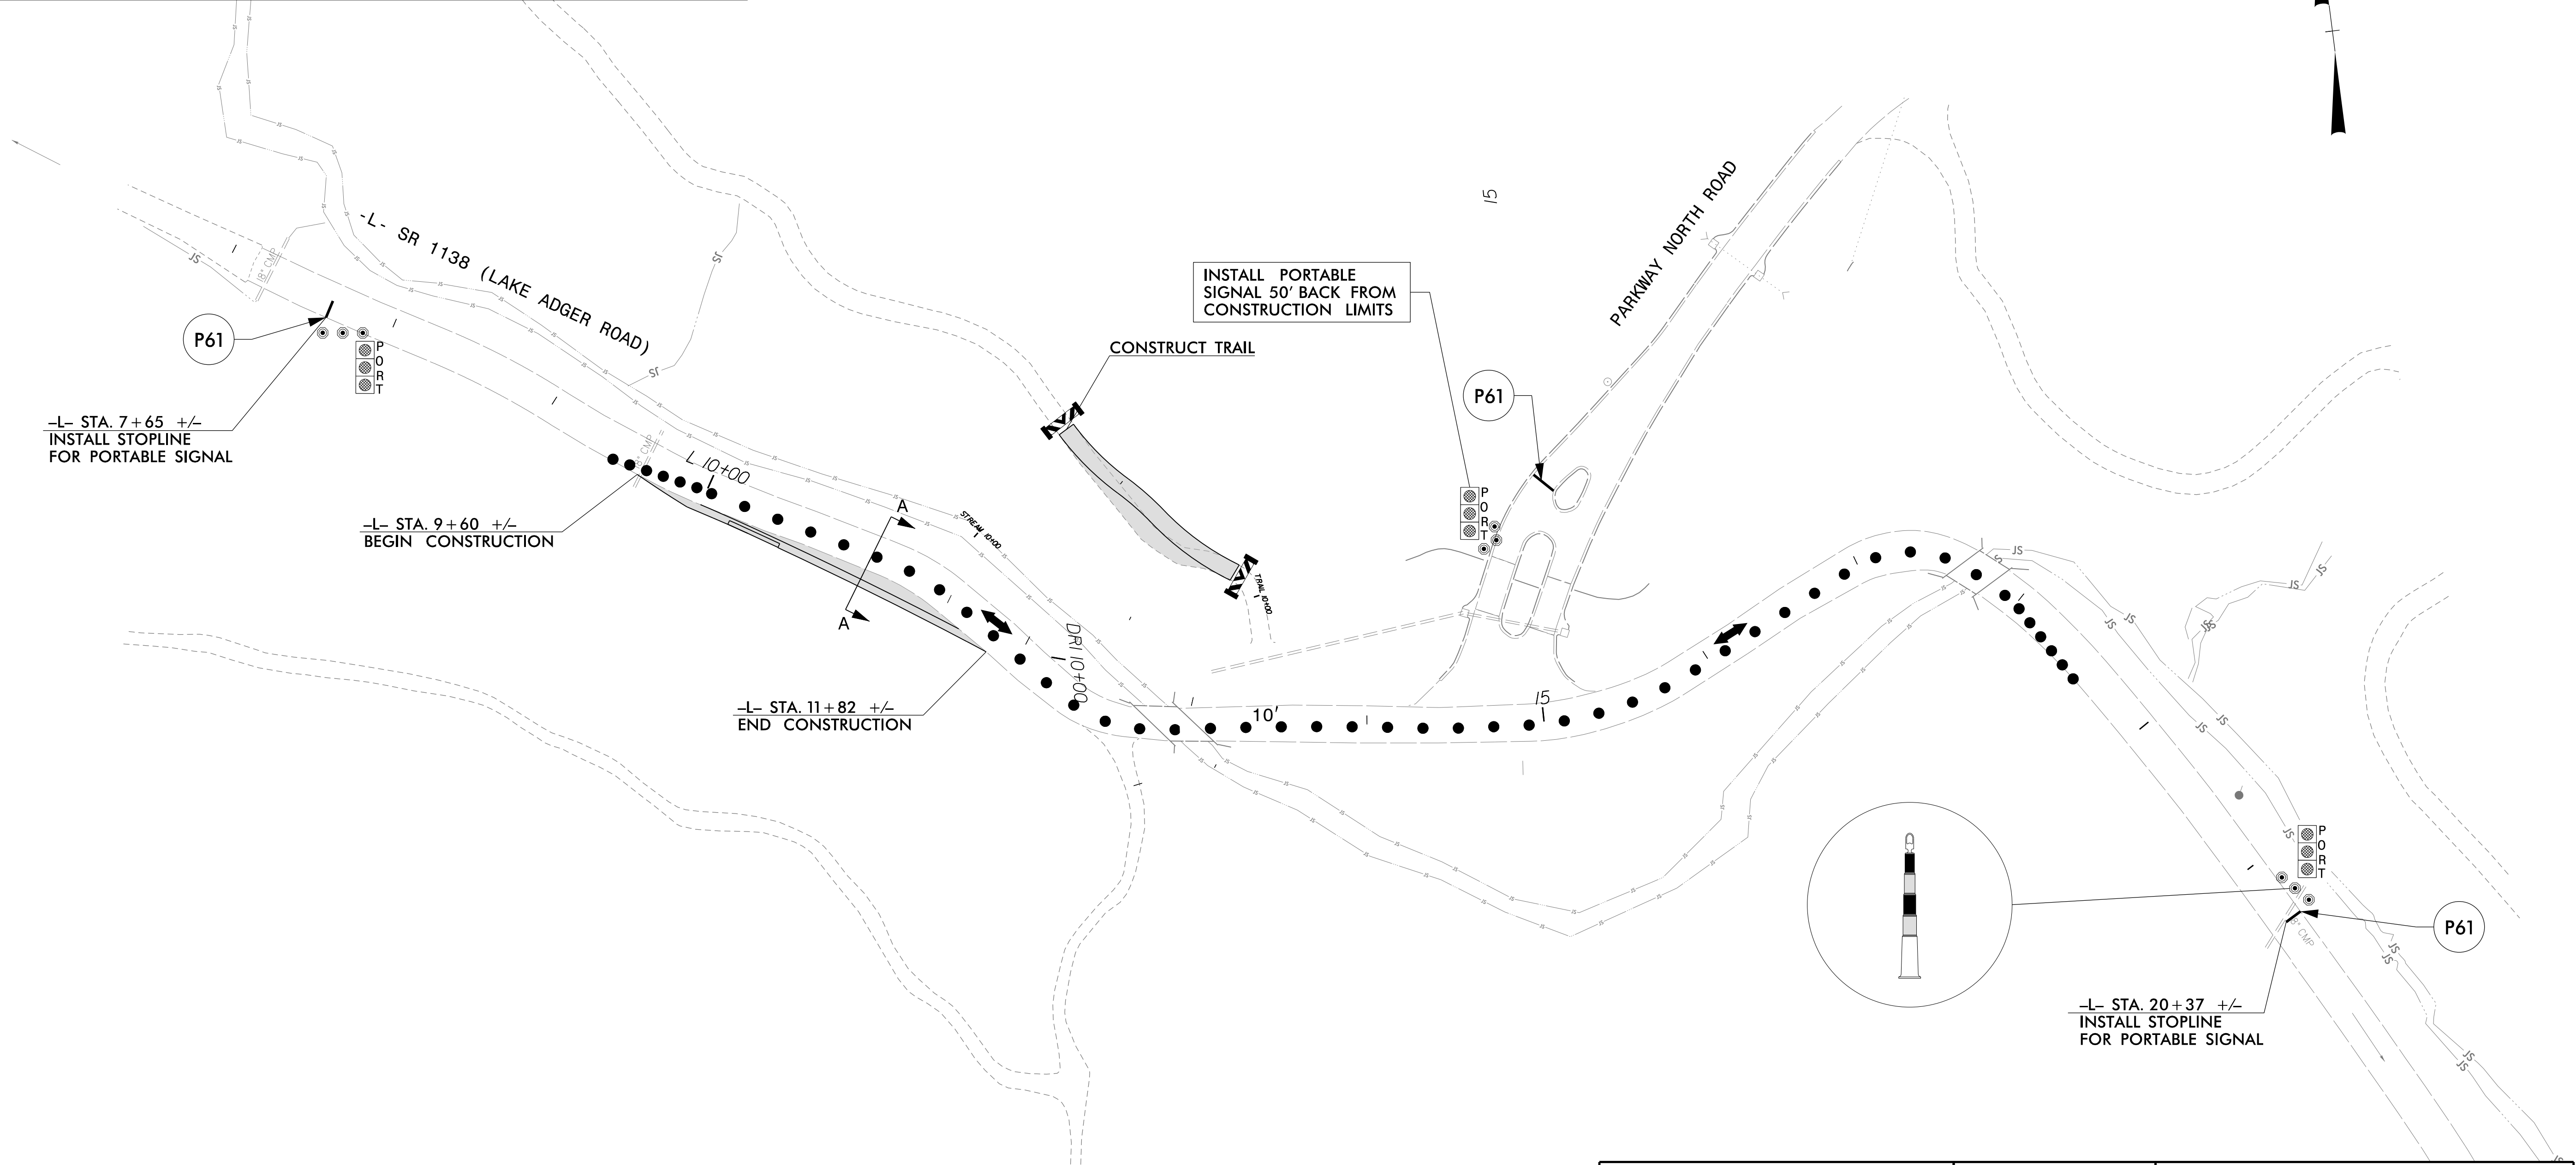

APPROVED:
DATE: 10/8/2025

SEAL

DOCUMENT NOT CONSIDERED FINAL
UNLESS ALL SIGNATURES COMPLETED

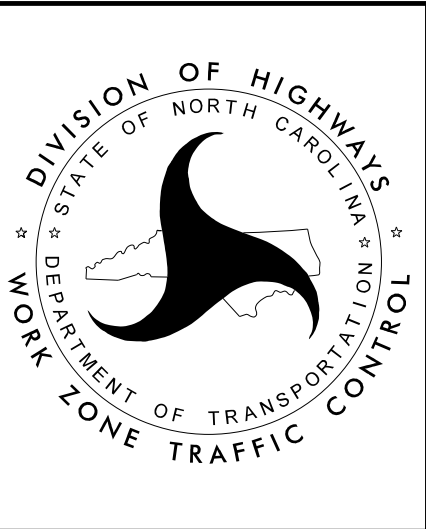

TEMPORARY
TRAFFIC CONTROL
PHASE I – STEP 1