

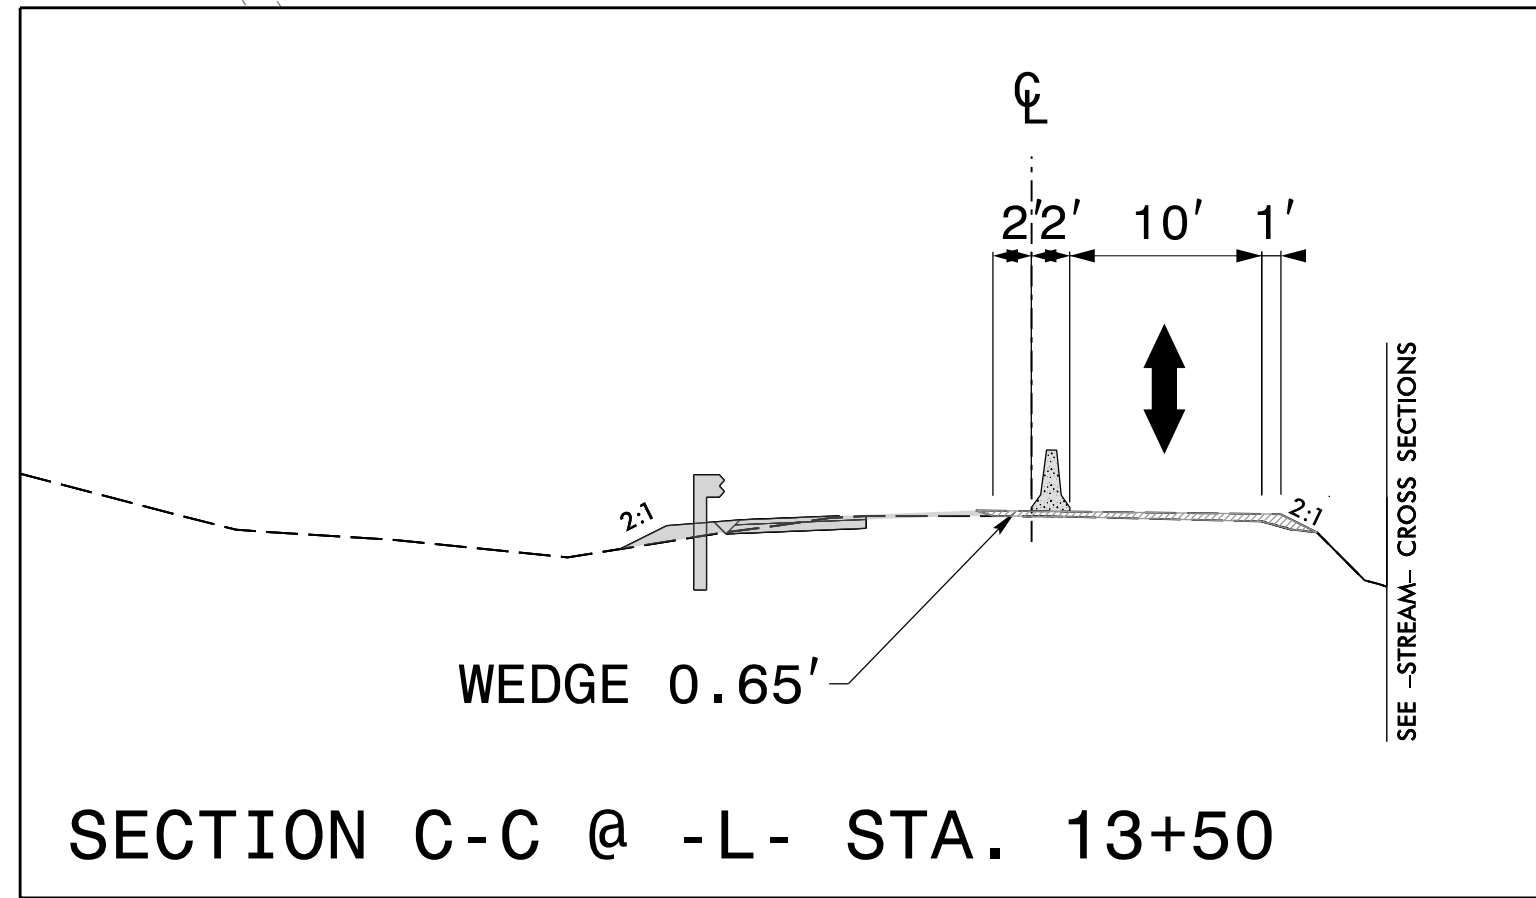
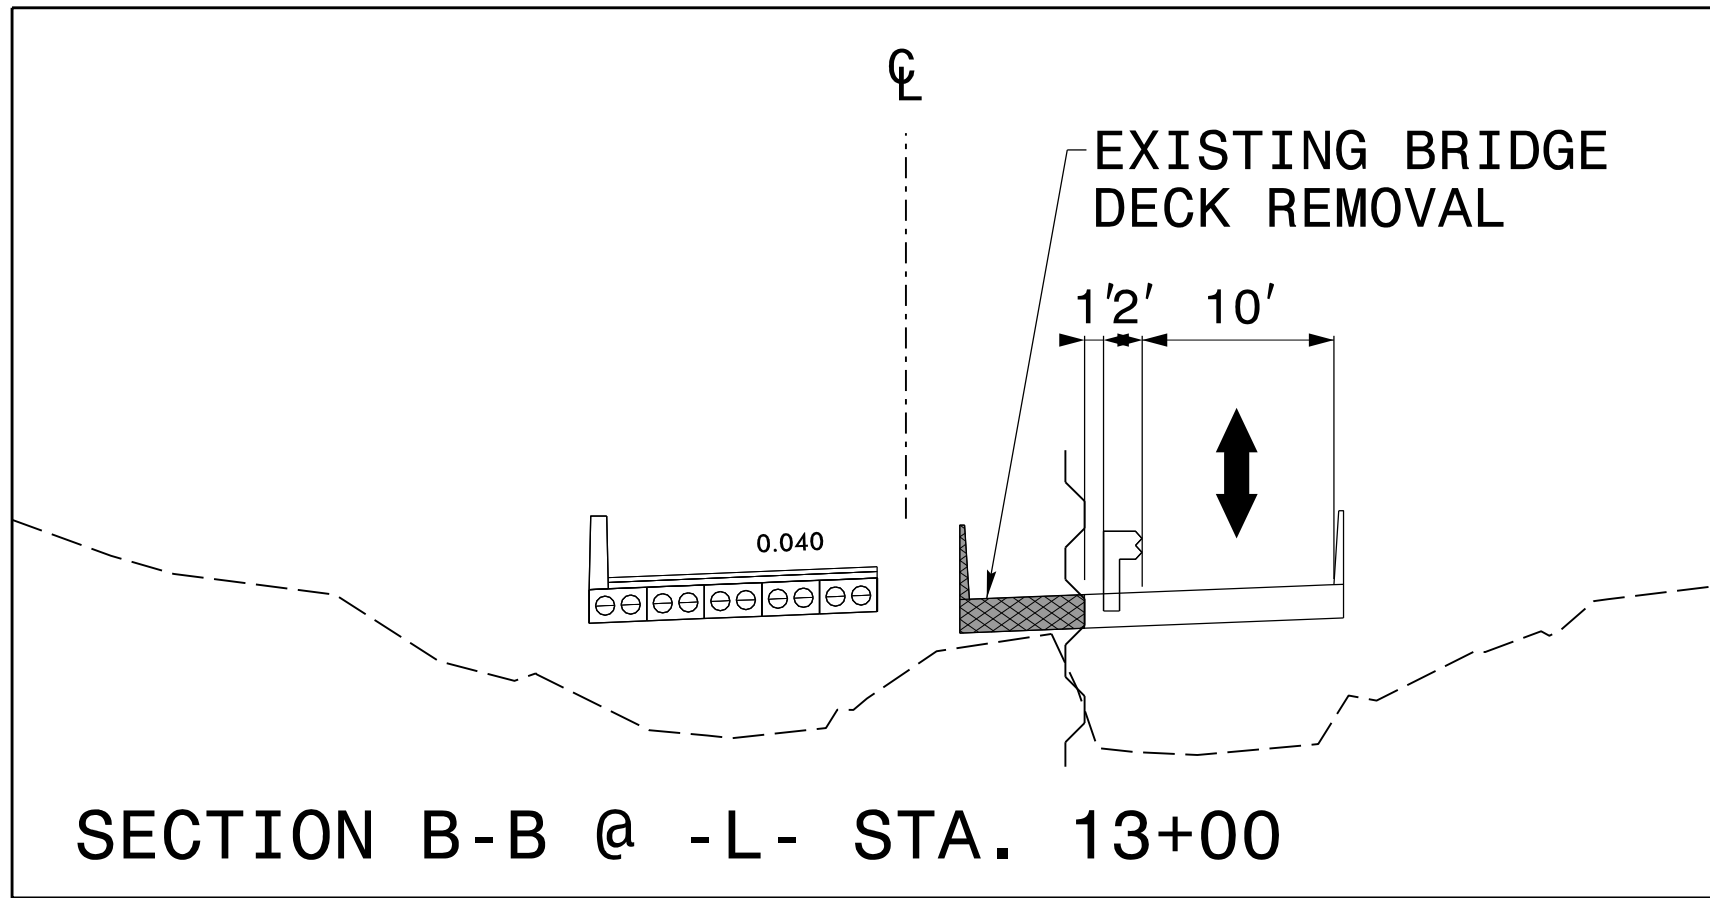
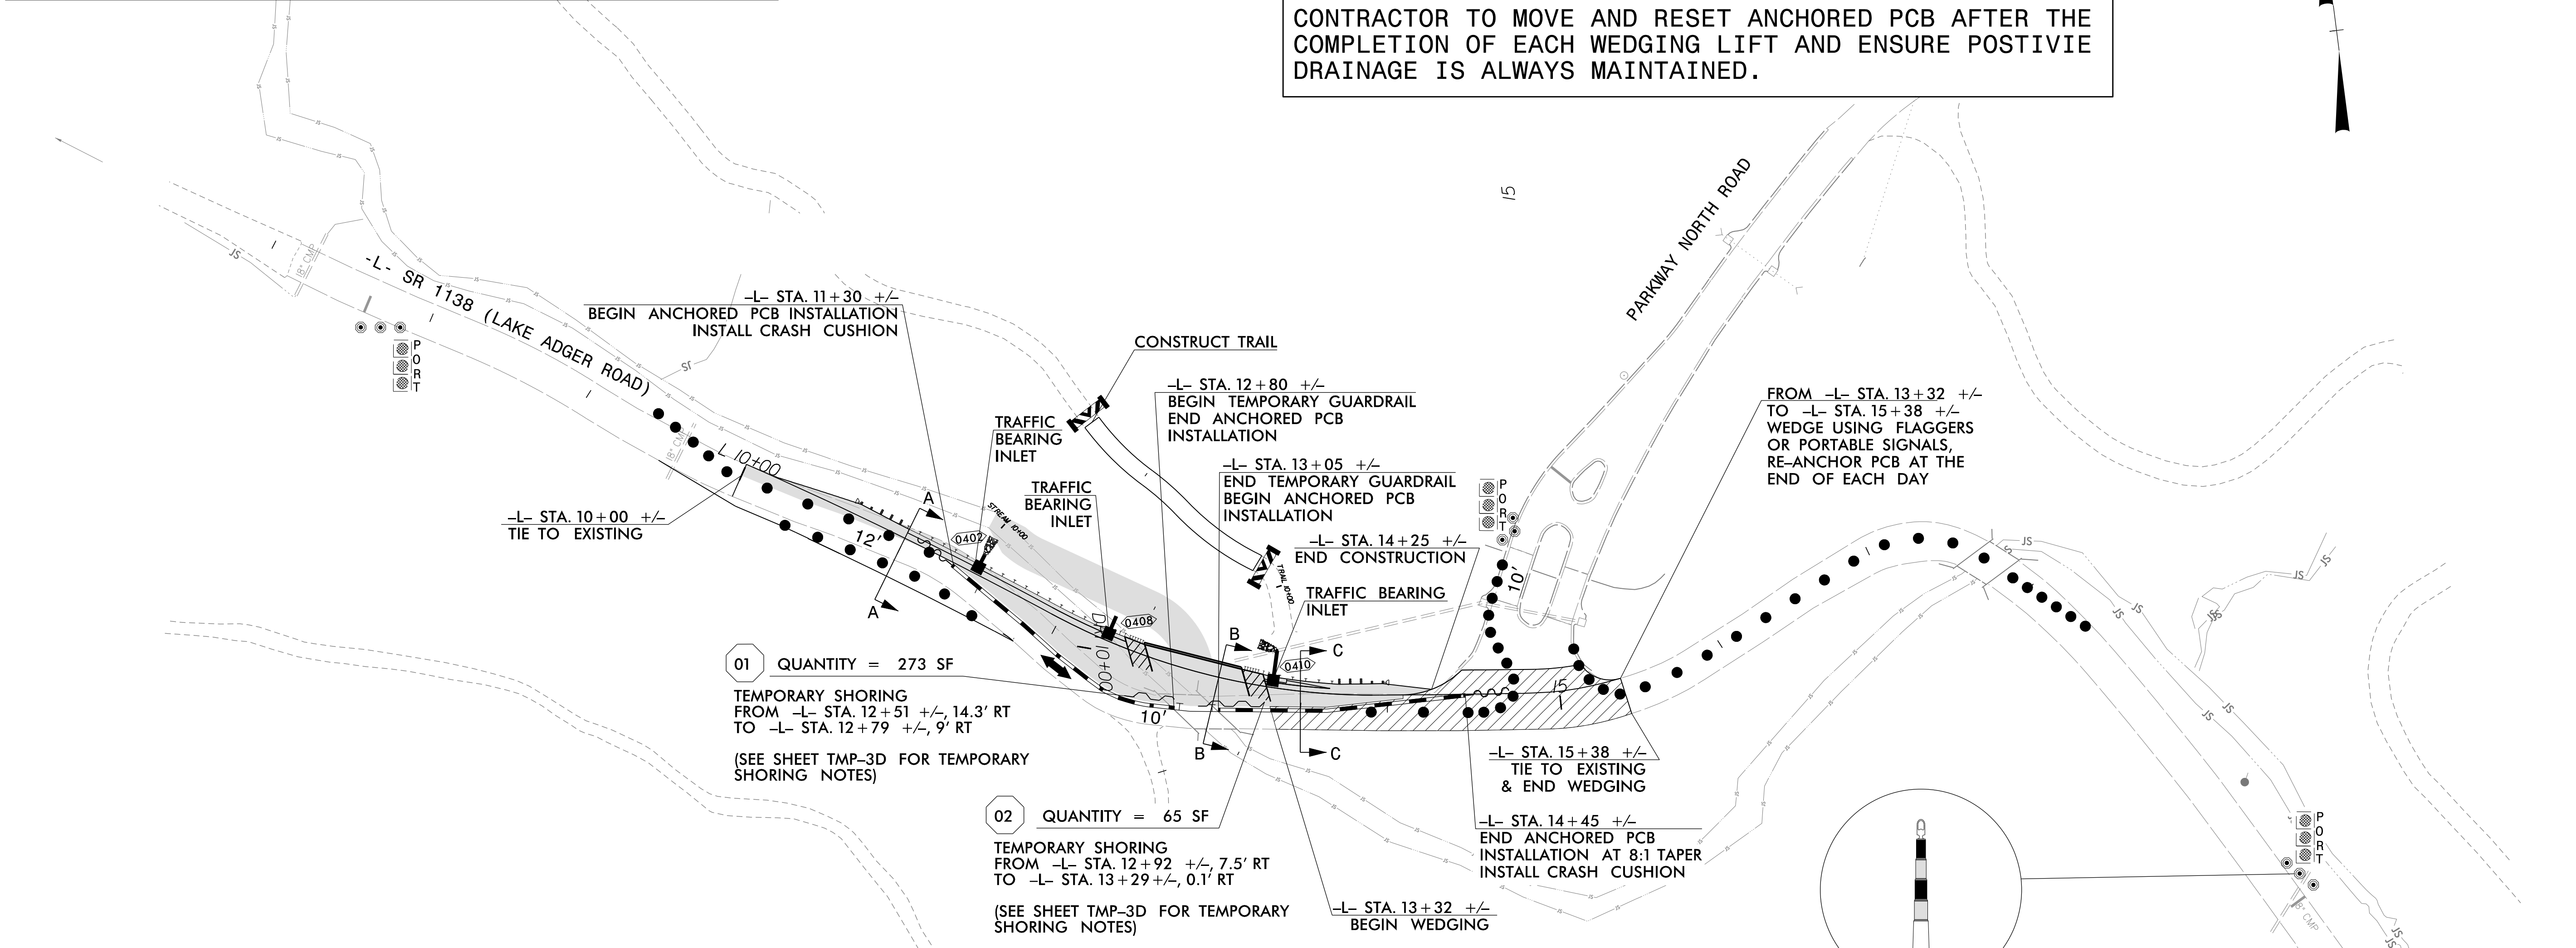


SPECIAL WEDGING NOTE:

CONTRACTOR TO MOVE AND RESET ANCHORED PCB AFTER THE COMPLETION OF EACH WEDGING LIFT AND ENSURE POSTIVIE DRAINAGE IS ALWAYS MAINTAINED.

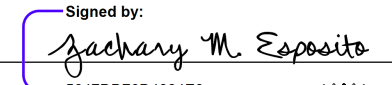

APPROVED: 
DATE: 10/8/2025
SEAL
NORTH CAROLINA
PROFESSIONAL
ENGINEER
ZACHARY M. ESPOSITO
054155
06470078D4884E8

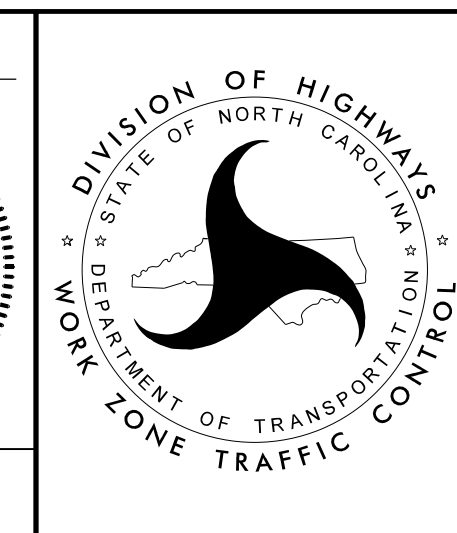

TEMPORARY
TRAFFIC CONTROL
PHASE I - STEP 2