

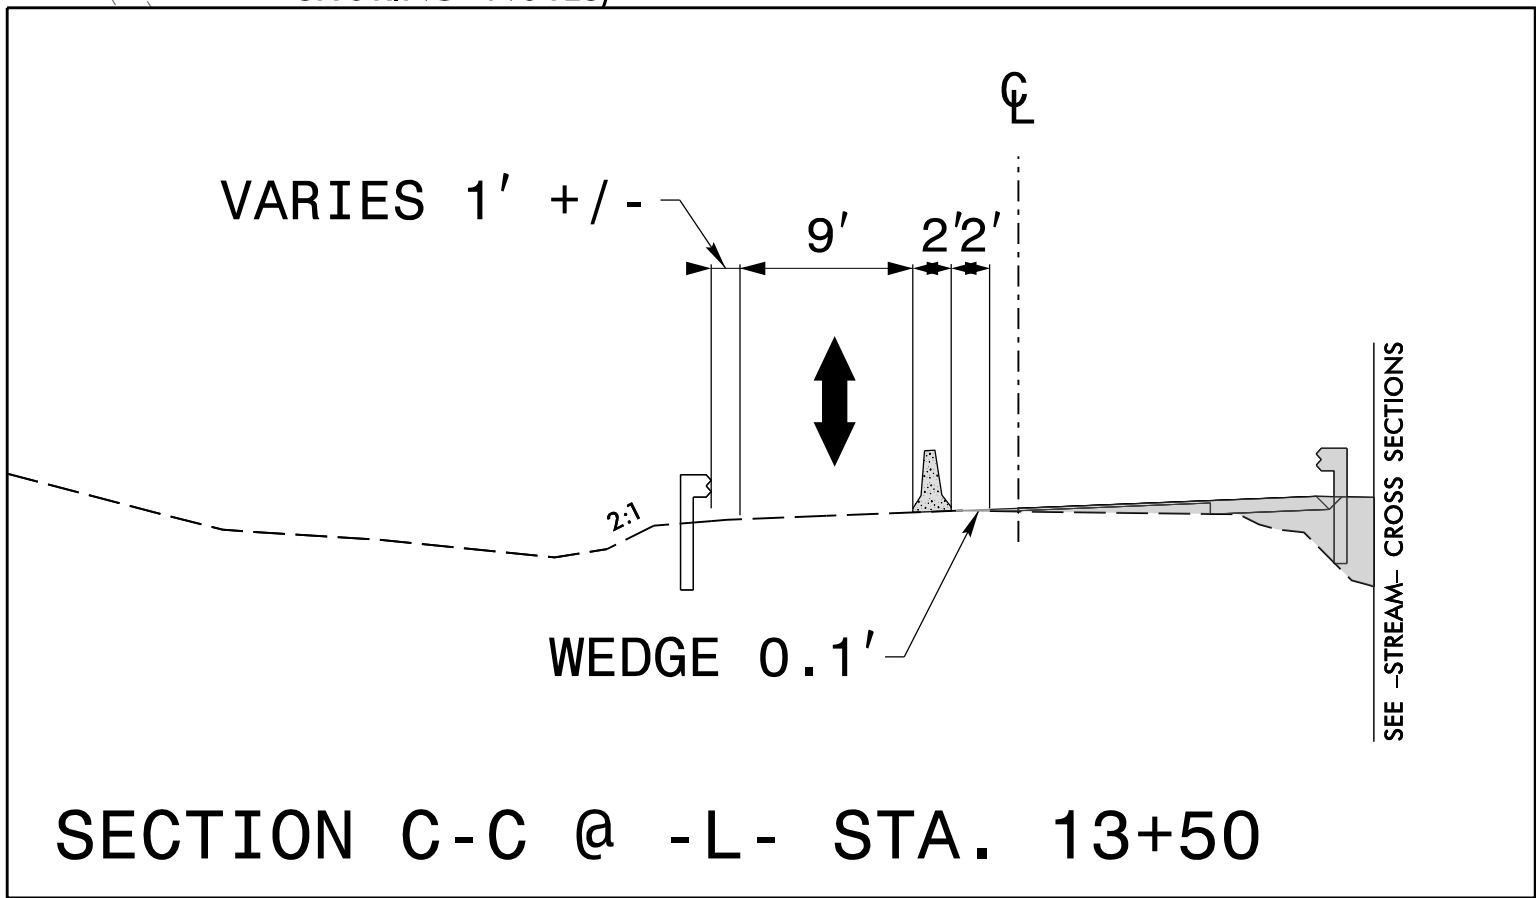
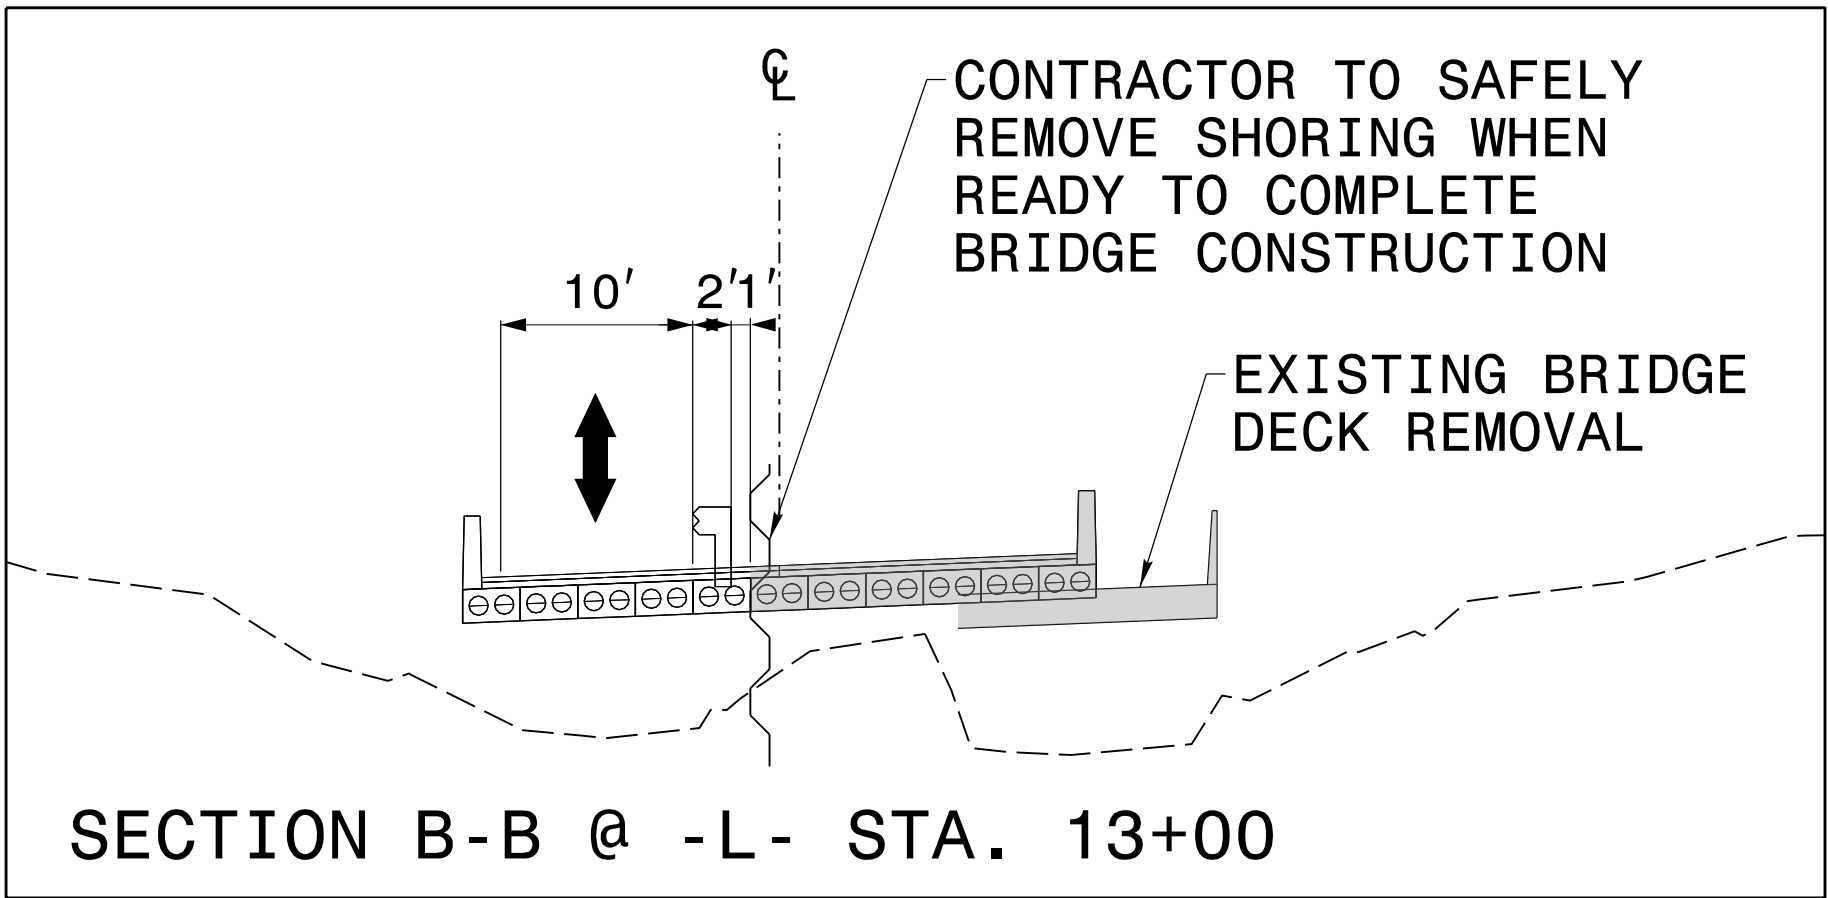
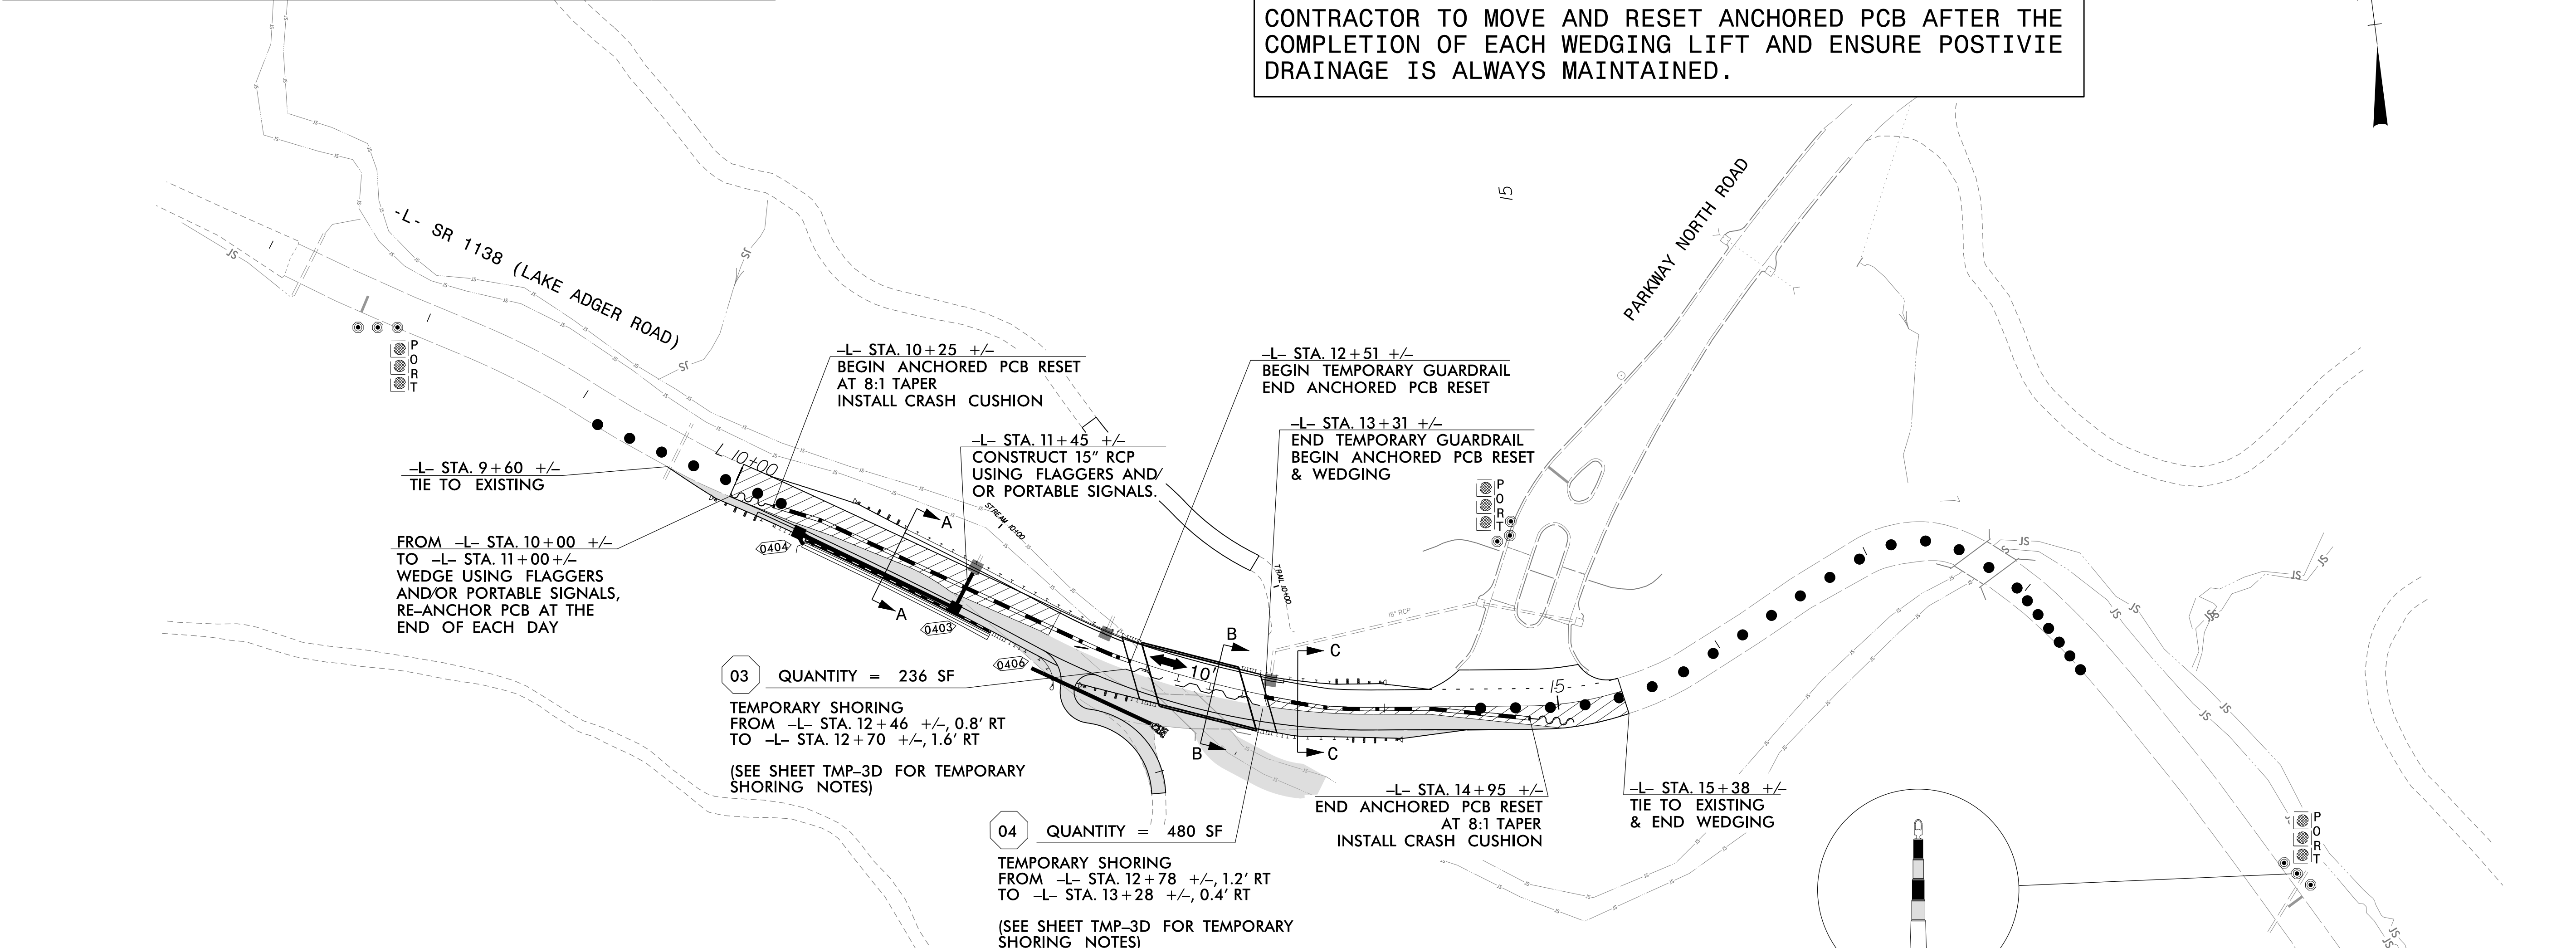


SPECIAL WEDGING NOTE:
CONTRACTOR TO MOVE AND RESET ANCHORED PCB AFTER THE COMPLETION OF EACH WEDGING LIFT AND ENSURE POSTIVIE DRAINAGE IS ALWAYS MAINTAINED.

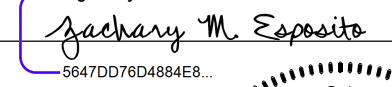

APPROVED: 
DATE: 10/8/2025
SEAL
NORTH CAROLINA PROFESSIONAL ENGINEER
ZACHARY M. ESPOSITO
054195
DOCUMENT NOT CONSIDERED FINAL
UNLESS ALL SIGNATURES COMPLETED

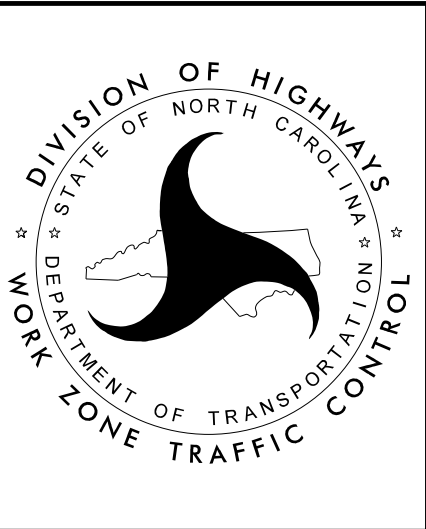

TEMPORARY
TRAFFIC CONTROL
PHASE II