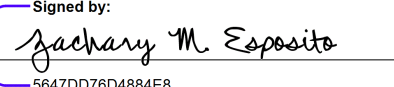
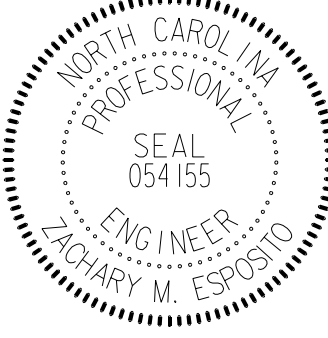

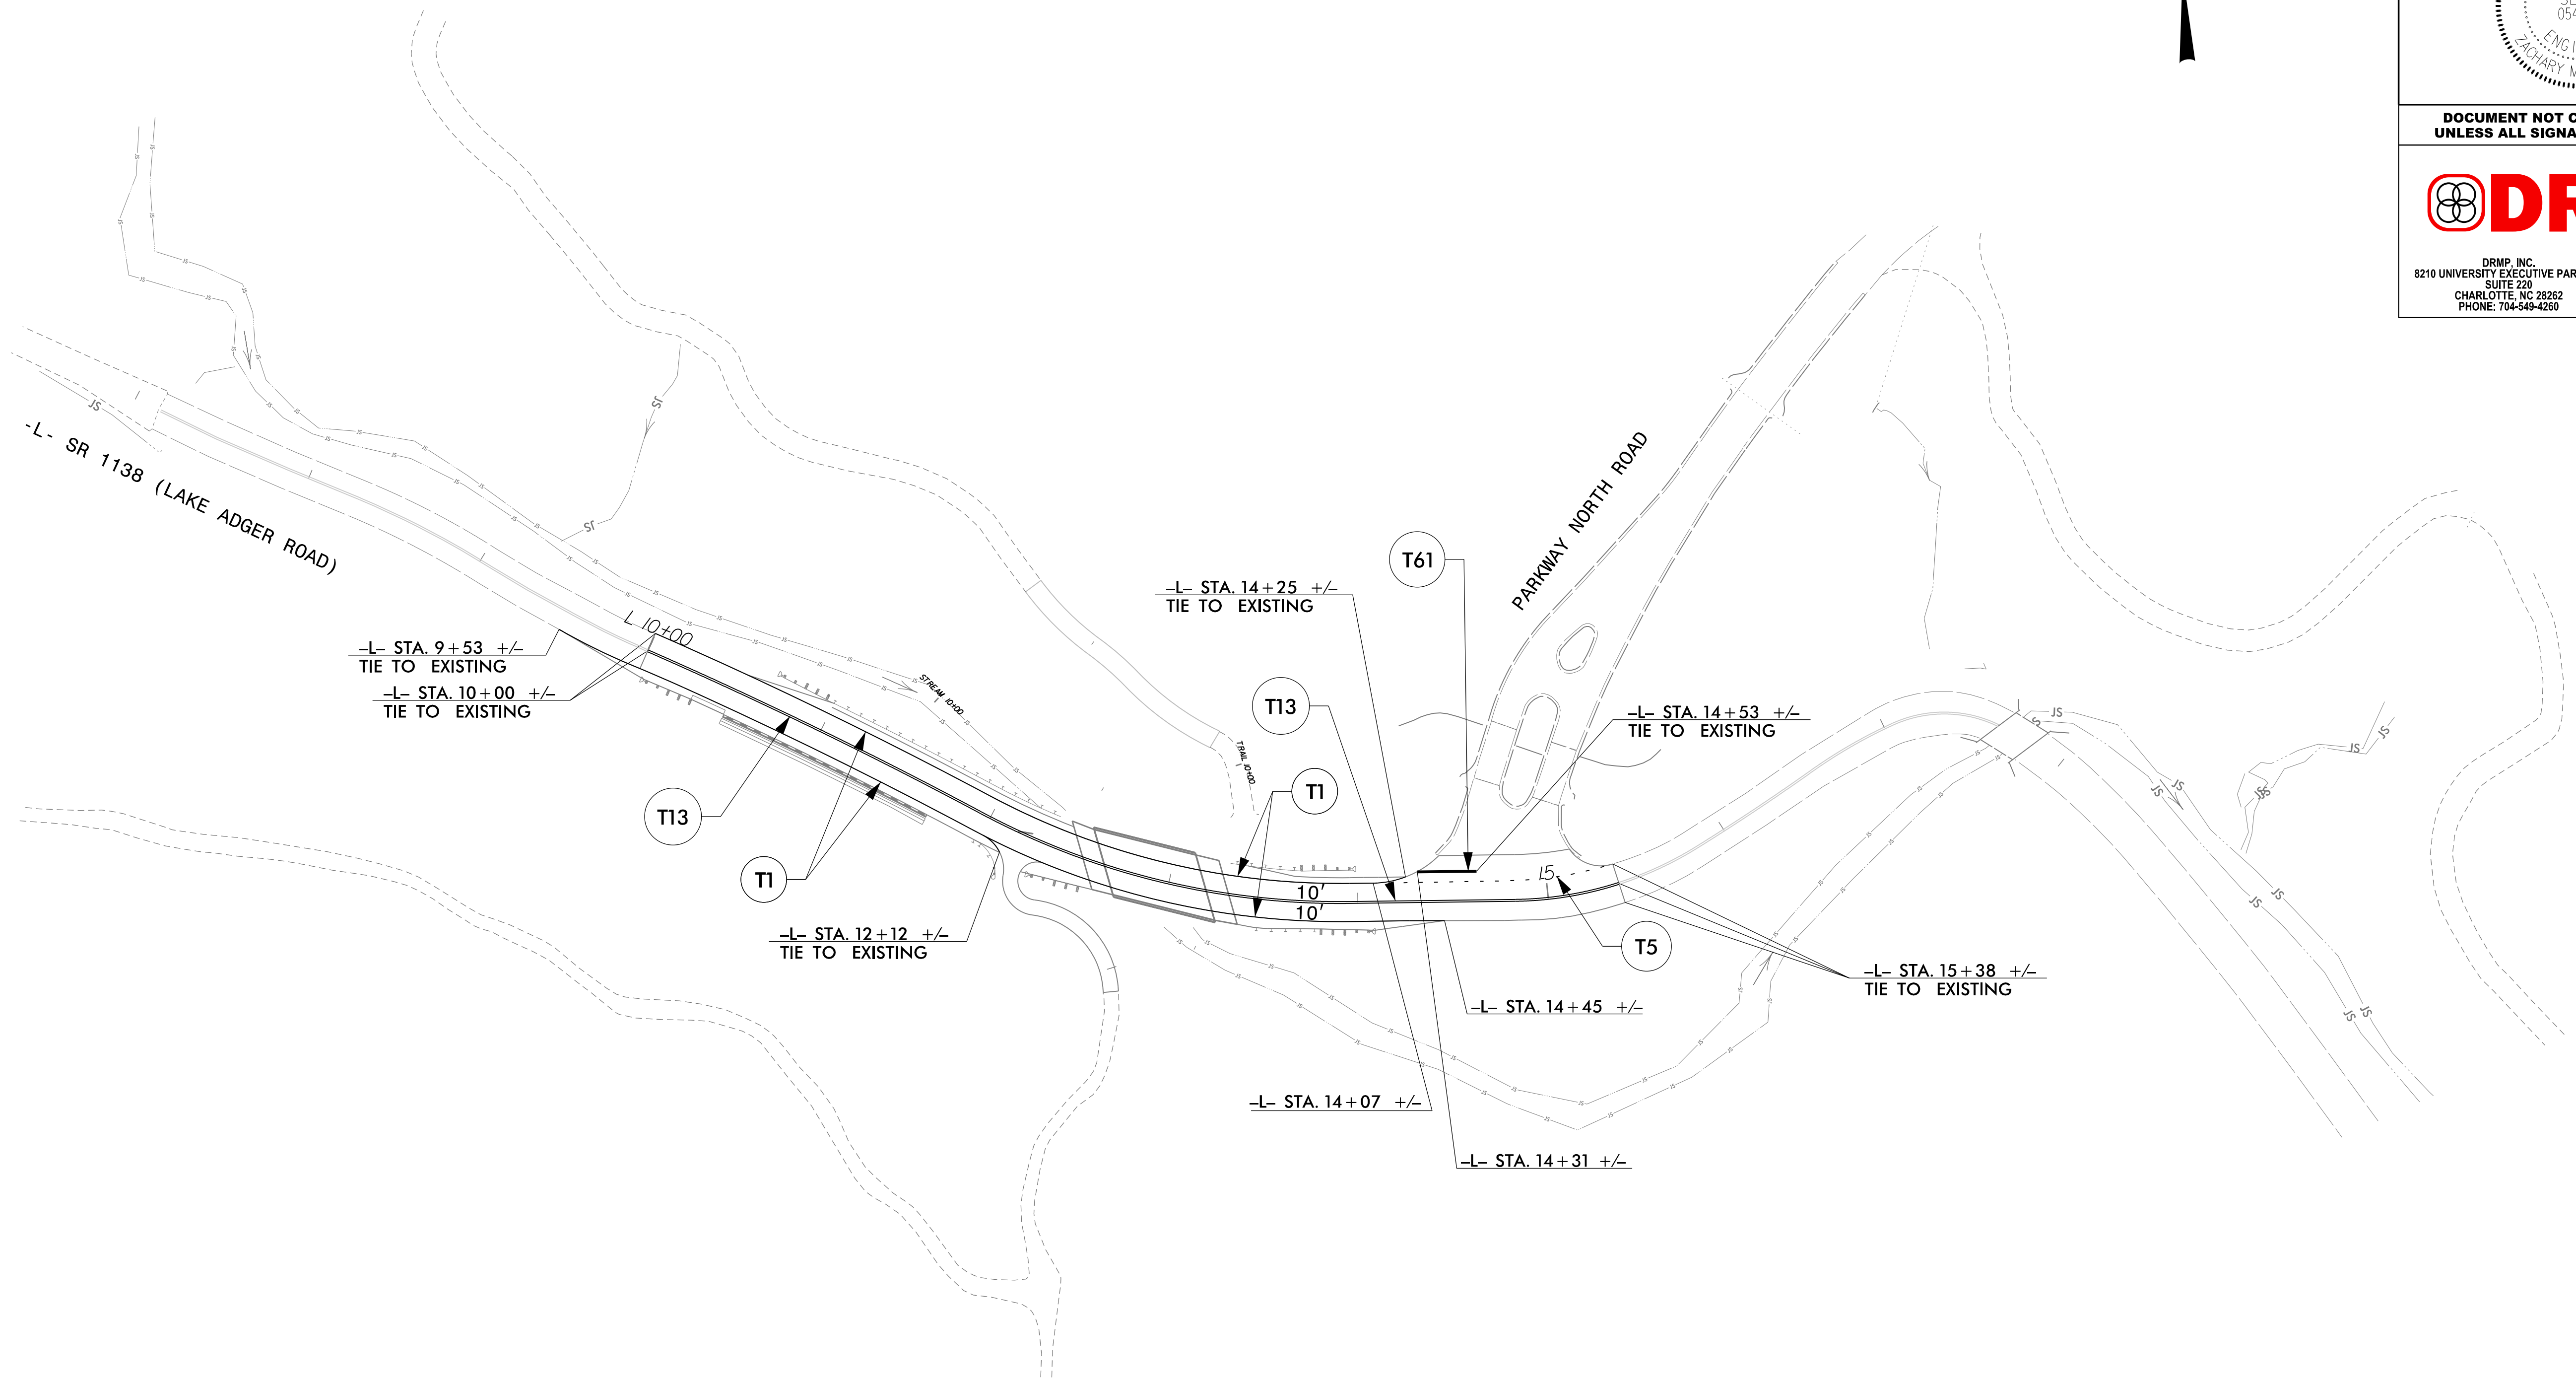


RKA PROJECT NO.	SHEET NO.
BP14.R006	PMP-2
APPROVED:  5647DD78D4884E8	
DATE: 10/8/2025	
SEAL	
	
DOCUMENT NOT CONSIDERED FINAL UNLESS ALL SIGNATURES COMPLETED	
	
DRMP, INC. 8210 UNIVERSITY EXECUTIVE PARK DR. SUITE 220 CHARLOTTE, NC 28262 PHONE: 704-549-4280	
NC LICENSE NO. F-1524 www.drmp.com	



PAVEMENT MARKING DETAIL