


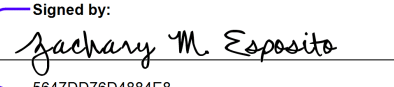



RKA PROJECT NO.	SHEET NO.
BP14.R006	SIGN-4
APPROVED:  Signed by: Anthony M. Esposito 0547DD76D4884E8 10/8/2025	
DATE:	
SEAL 	
DOCUMENT NOT CONSIDERED FINAL UNLESS ALL SIGNATURES COMPLETED	
 DRMP, INC. 8210 UNIVERSITY EXECUTIVE PARK DR. SUITE 220 CHARLOTTE, NC 28262 PHONE: 704-549-4260 NC LICENSE NO. F-1524 www.drmp.com	



PROJECT NOTES

ALL EXISTING SIGNS SHALL BE REMOVED

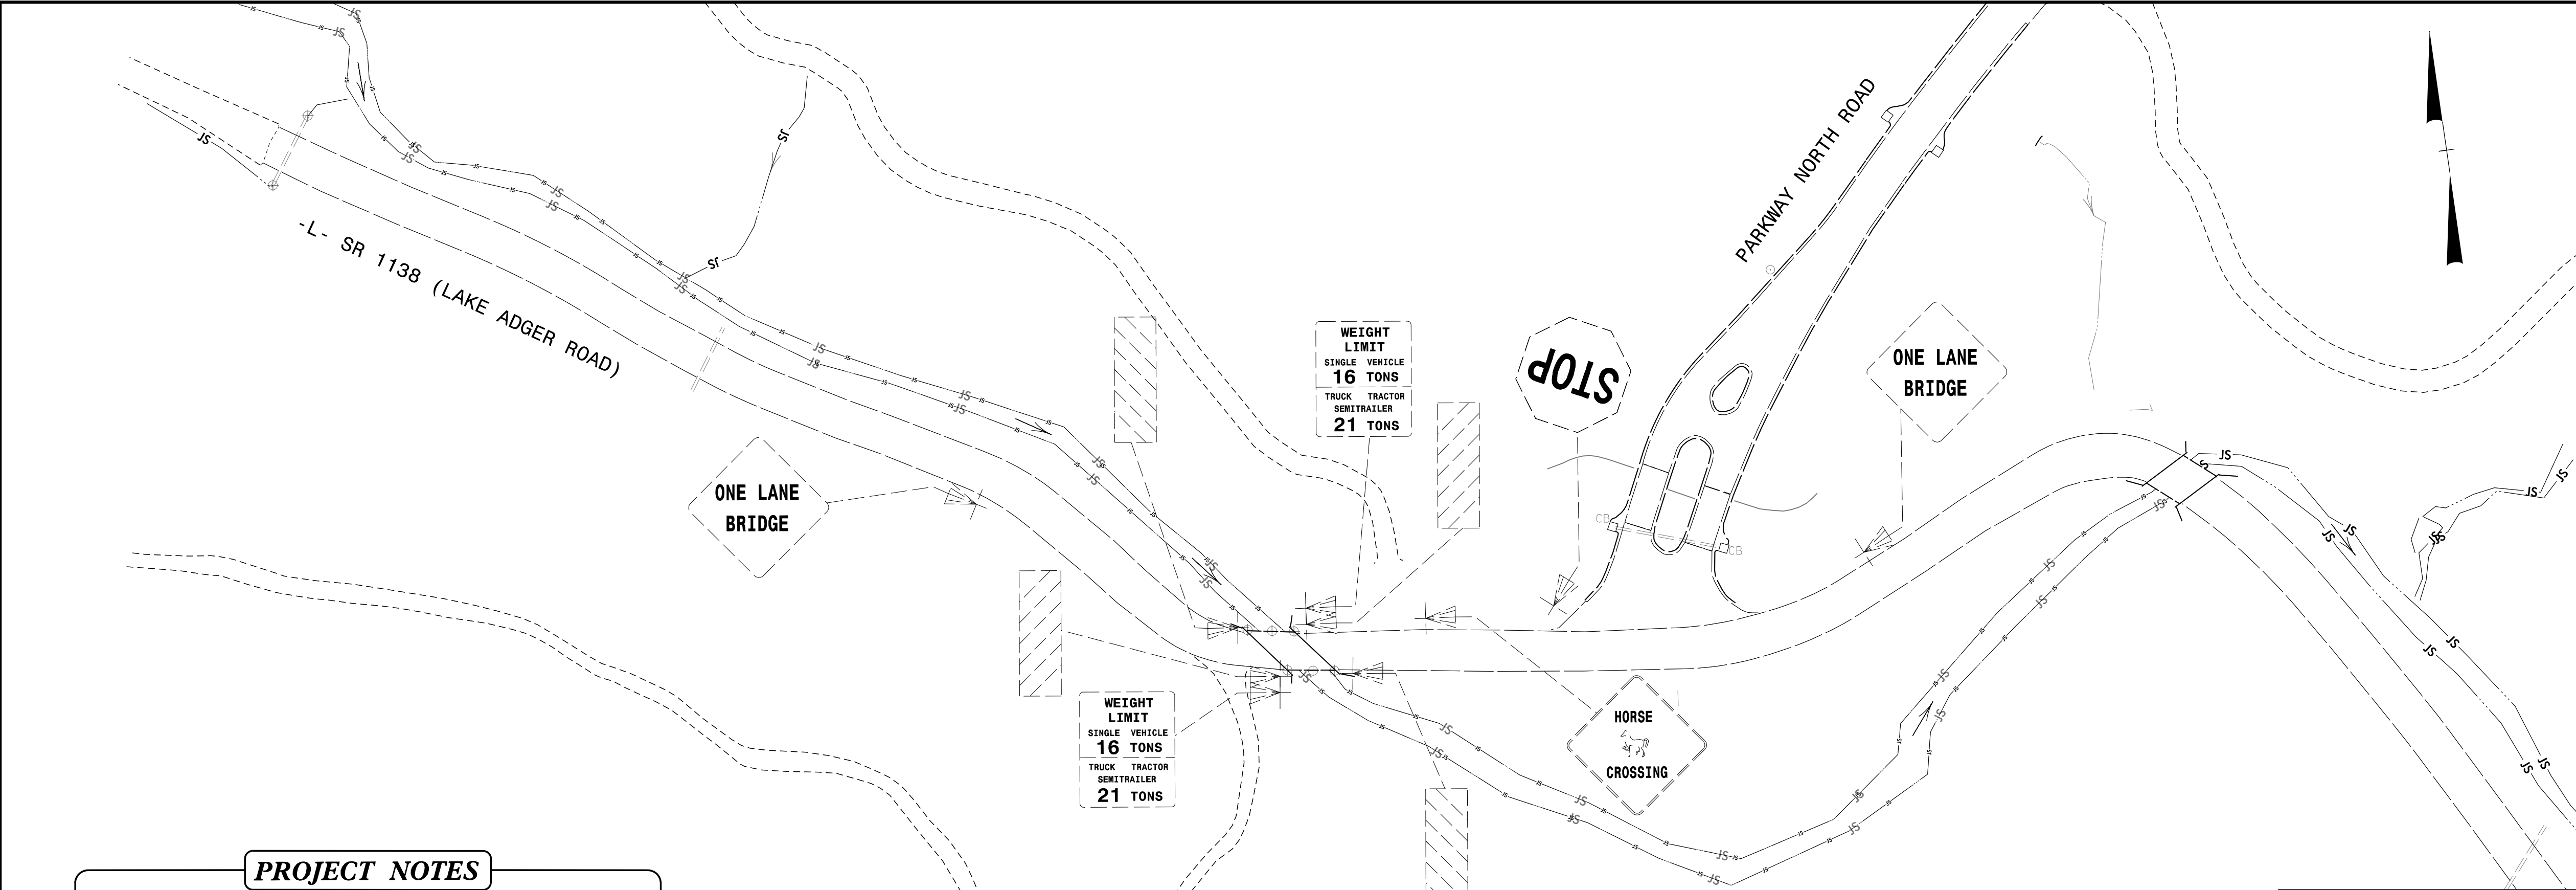EXISTING SIGNS

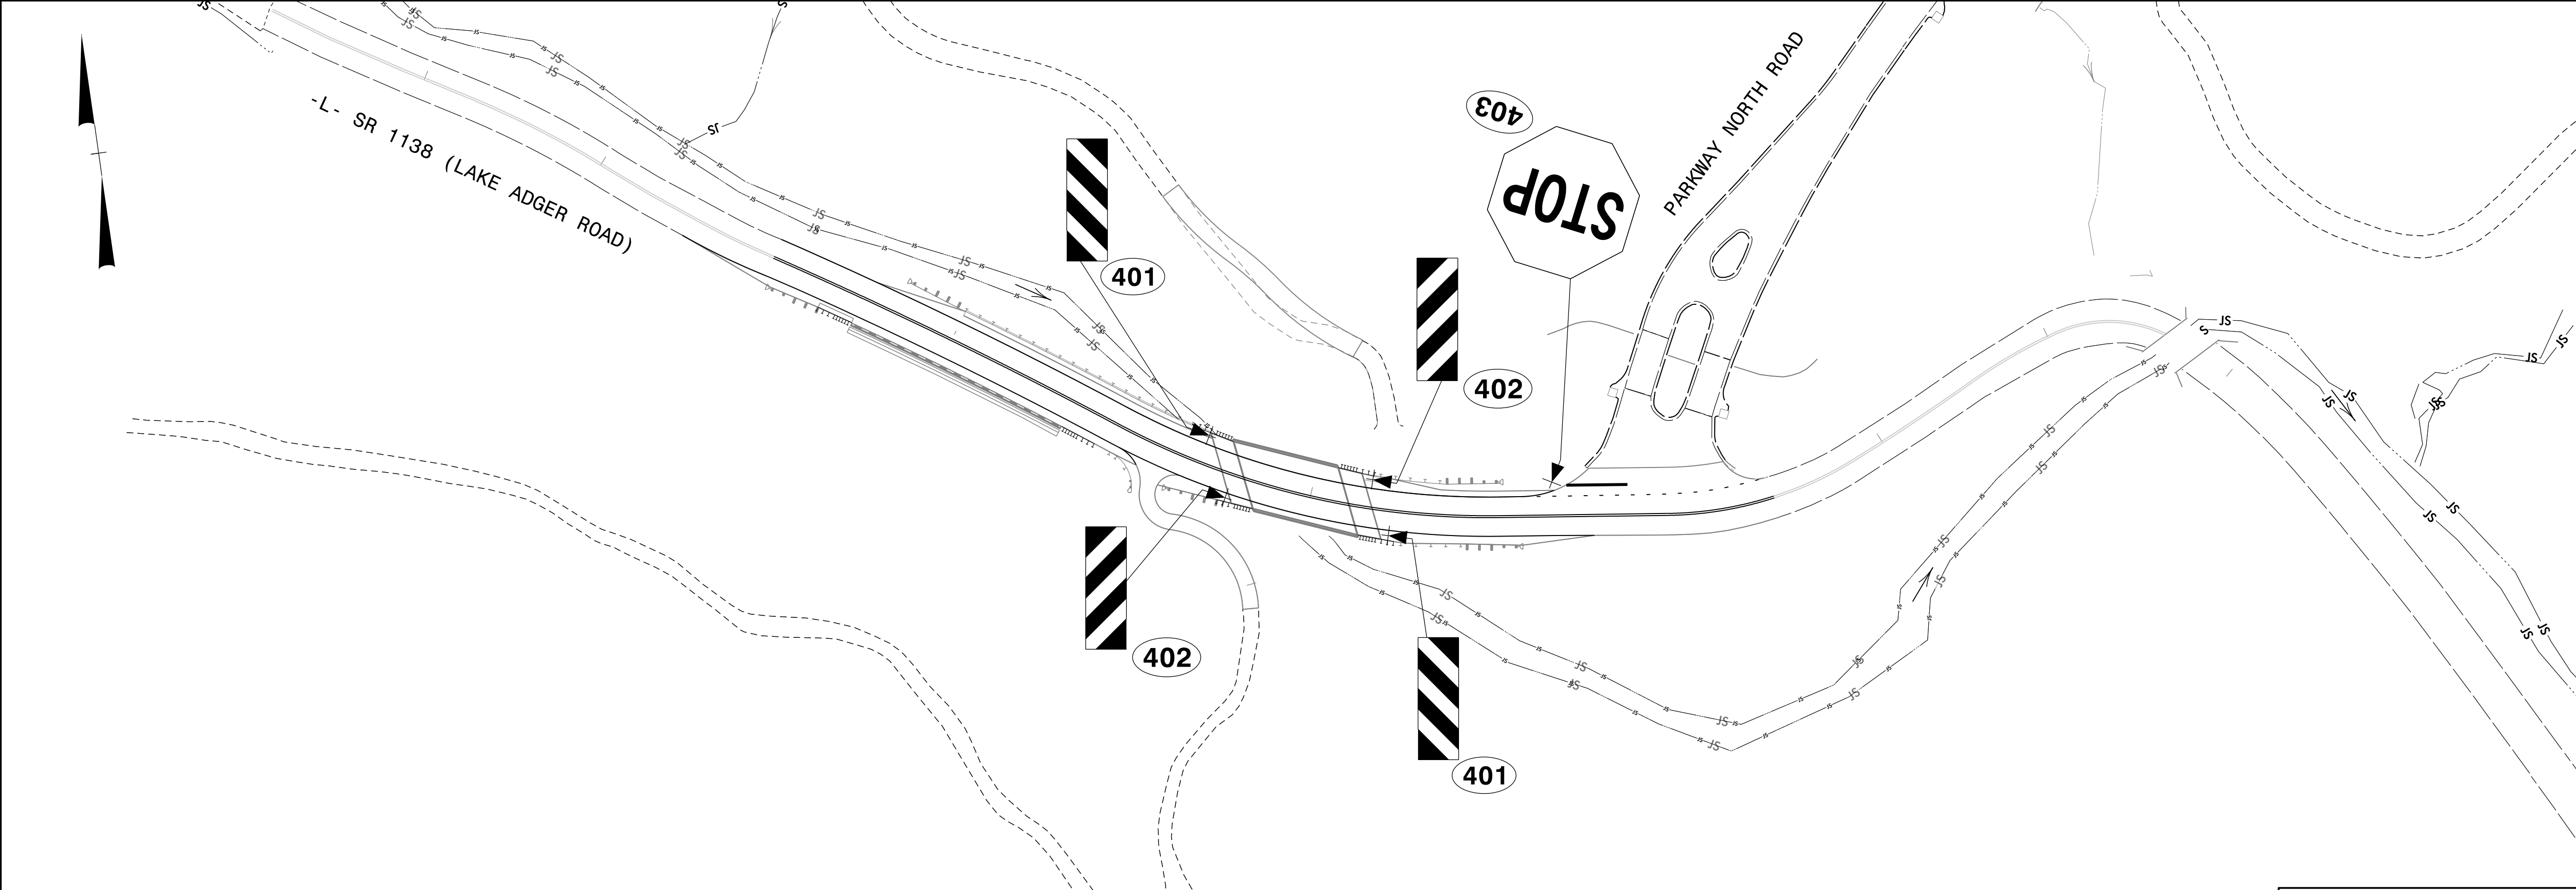

PROPOSED SIGNS