




10/9/2025 11:23:24 AM R:\Structures\Final Drawings\401.007\_BP14.R006\_SML.G002\_004.dgn

DRAWN BY :	J. M. DAVIS	DATE :	7/24
CHECKED BY :	R. C. LARSON	DATE :	7/24
DESIGN ENGINEER OF RECORD:	R. C. LARSON	DATE :	7/24

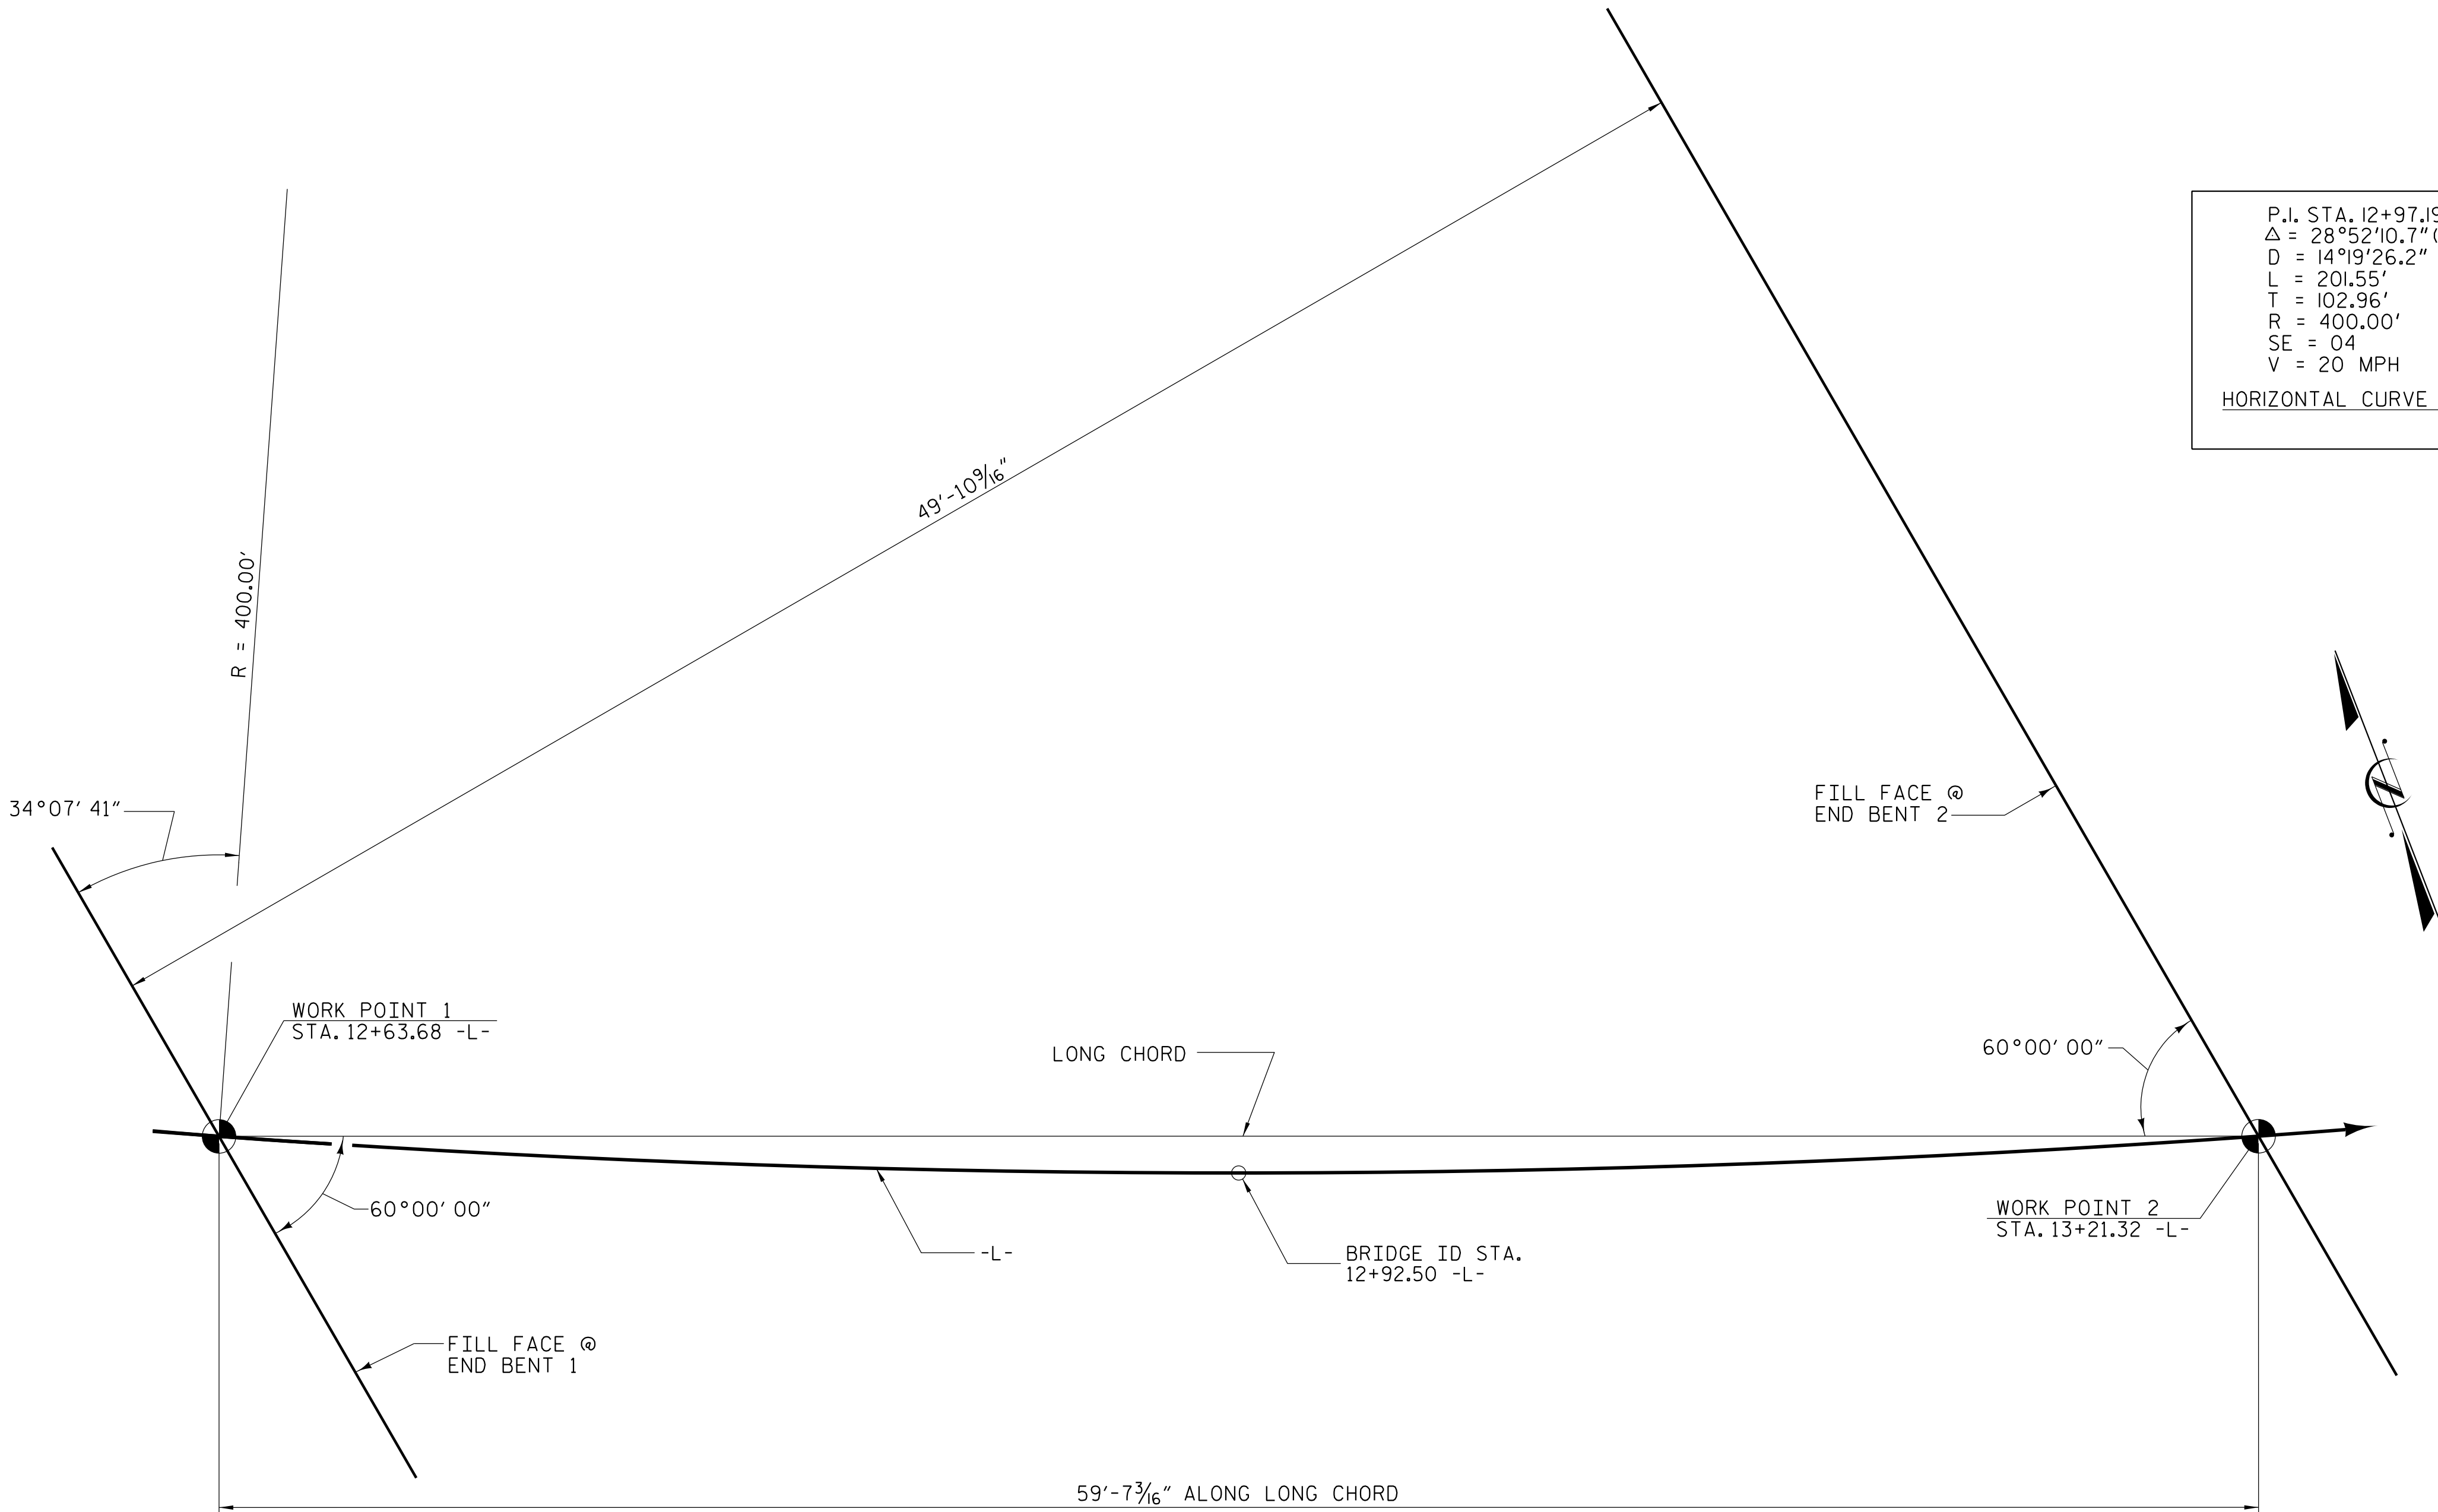


## LONG CHORD LAYOUT

END BENTS ARE PARALLEL



DOCUMENT NOT CONSIDERED FINAL  
UNLESS ALL SIGNATURES COMPLETED

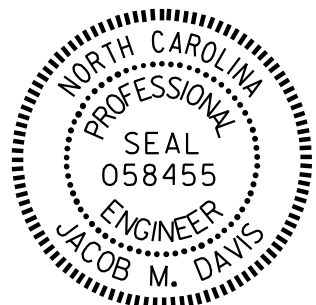

PROJECT NO. BP14.R006  
POLK COUNTY  
STATION: 12+92.50 -L-

SHEET 4 OF 5

STATE OF NORTH CAROLINA DEPARTMENT OF TRANSPORTATION RALEIGH						SHEET NO. S-4	
GENERAL DRAWING FOR BRIDGE ON -L- (SR 1138) OVER PANTHER CREEK BETWEEN JACKSON RD AND PKWY N RD						TOTAL SHEETS 20	
REVISIONS							
NO.	BY:	DATE:	NO.	BY:	DATE:		
1			3				
2			4				