

PAVED SHOULDER AND GUARDRAIL DETAILS



HB-0030


28-1

NORTH CAROLINA  
DEPARTMENT OF TRANSPORTATION  
MACON COUNTY

ROADWAY DESIGN UNIT  
ROADWAY DESIGN  
ENGINEER

TIMOTHY A. KOTT  
ENGINEER  
046210  
NORTH CAROLINA

10/7/2025

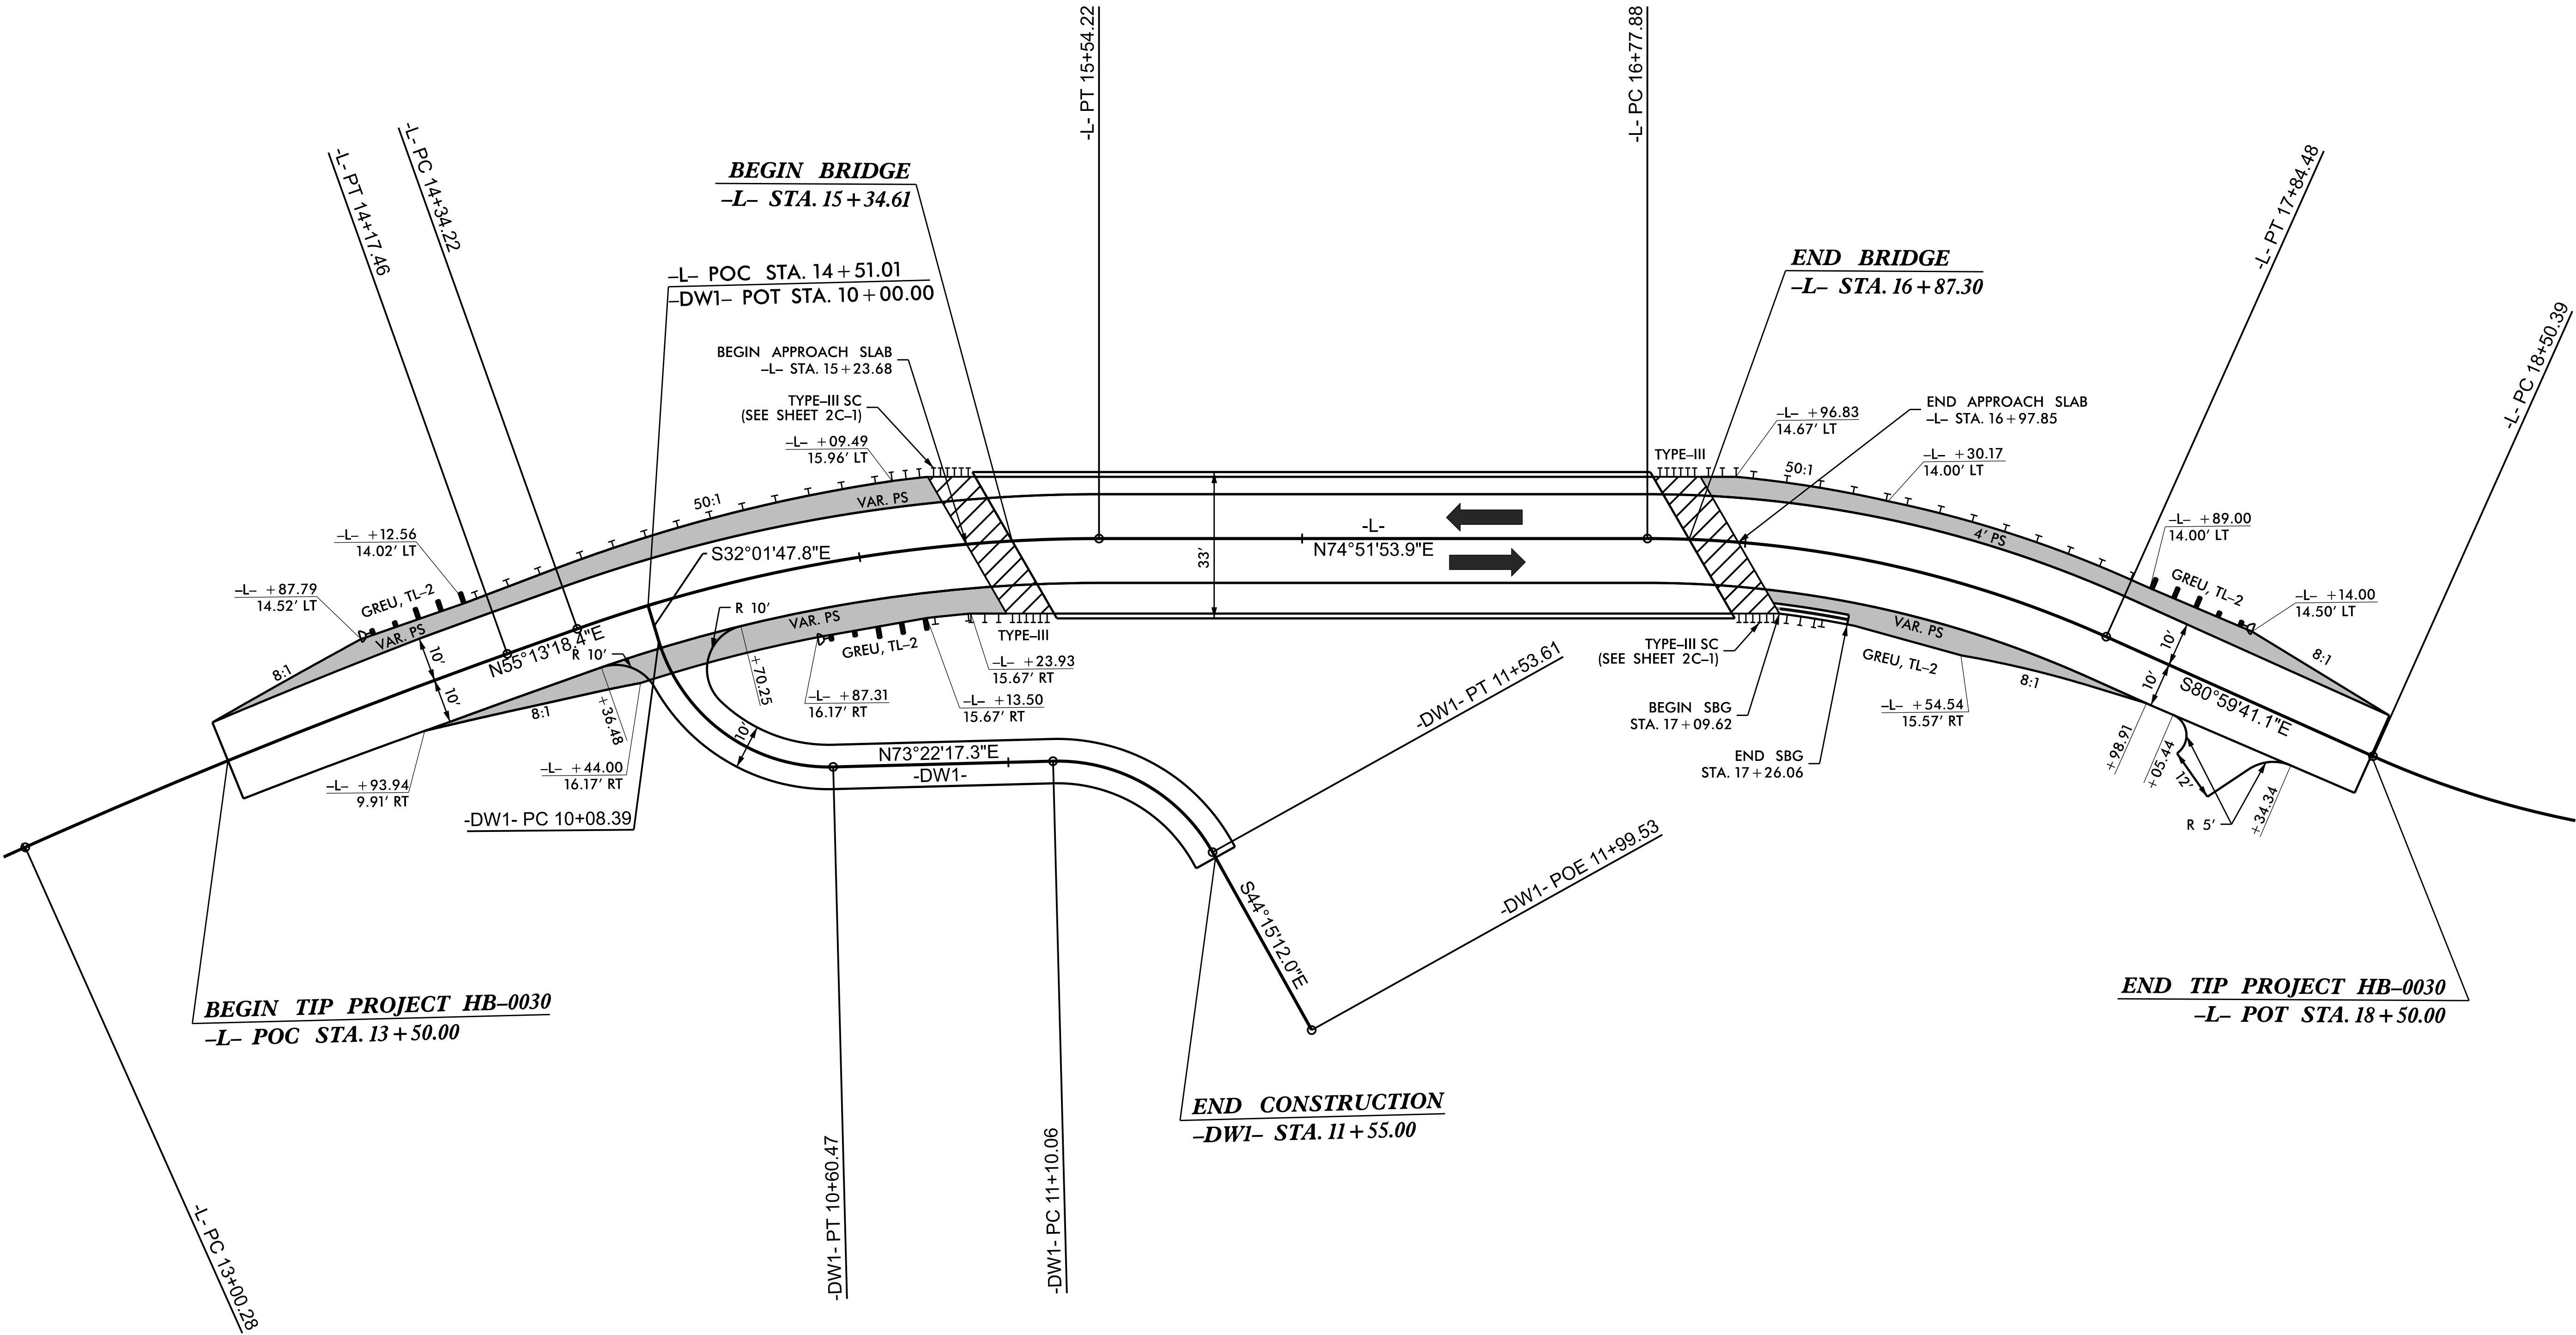

NOTE: PAVE TO FACE OF GUARDRAIL AT ALL GUARDRAIL LOCATIONS



FOR -L- PLAN VIEW SEE SHEET 4
FOR -L- PROFILE SEE SHEET 5
FOR -DW1- PROFILE SEE SHEET 5