


PROJ. REFERENCE NO.	SHEET NO.
HB-0030	TMP-3

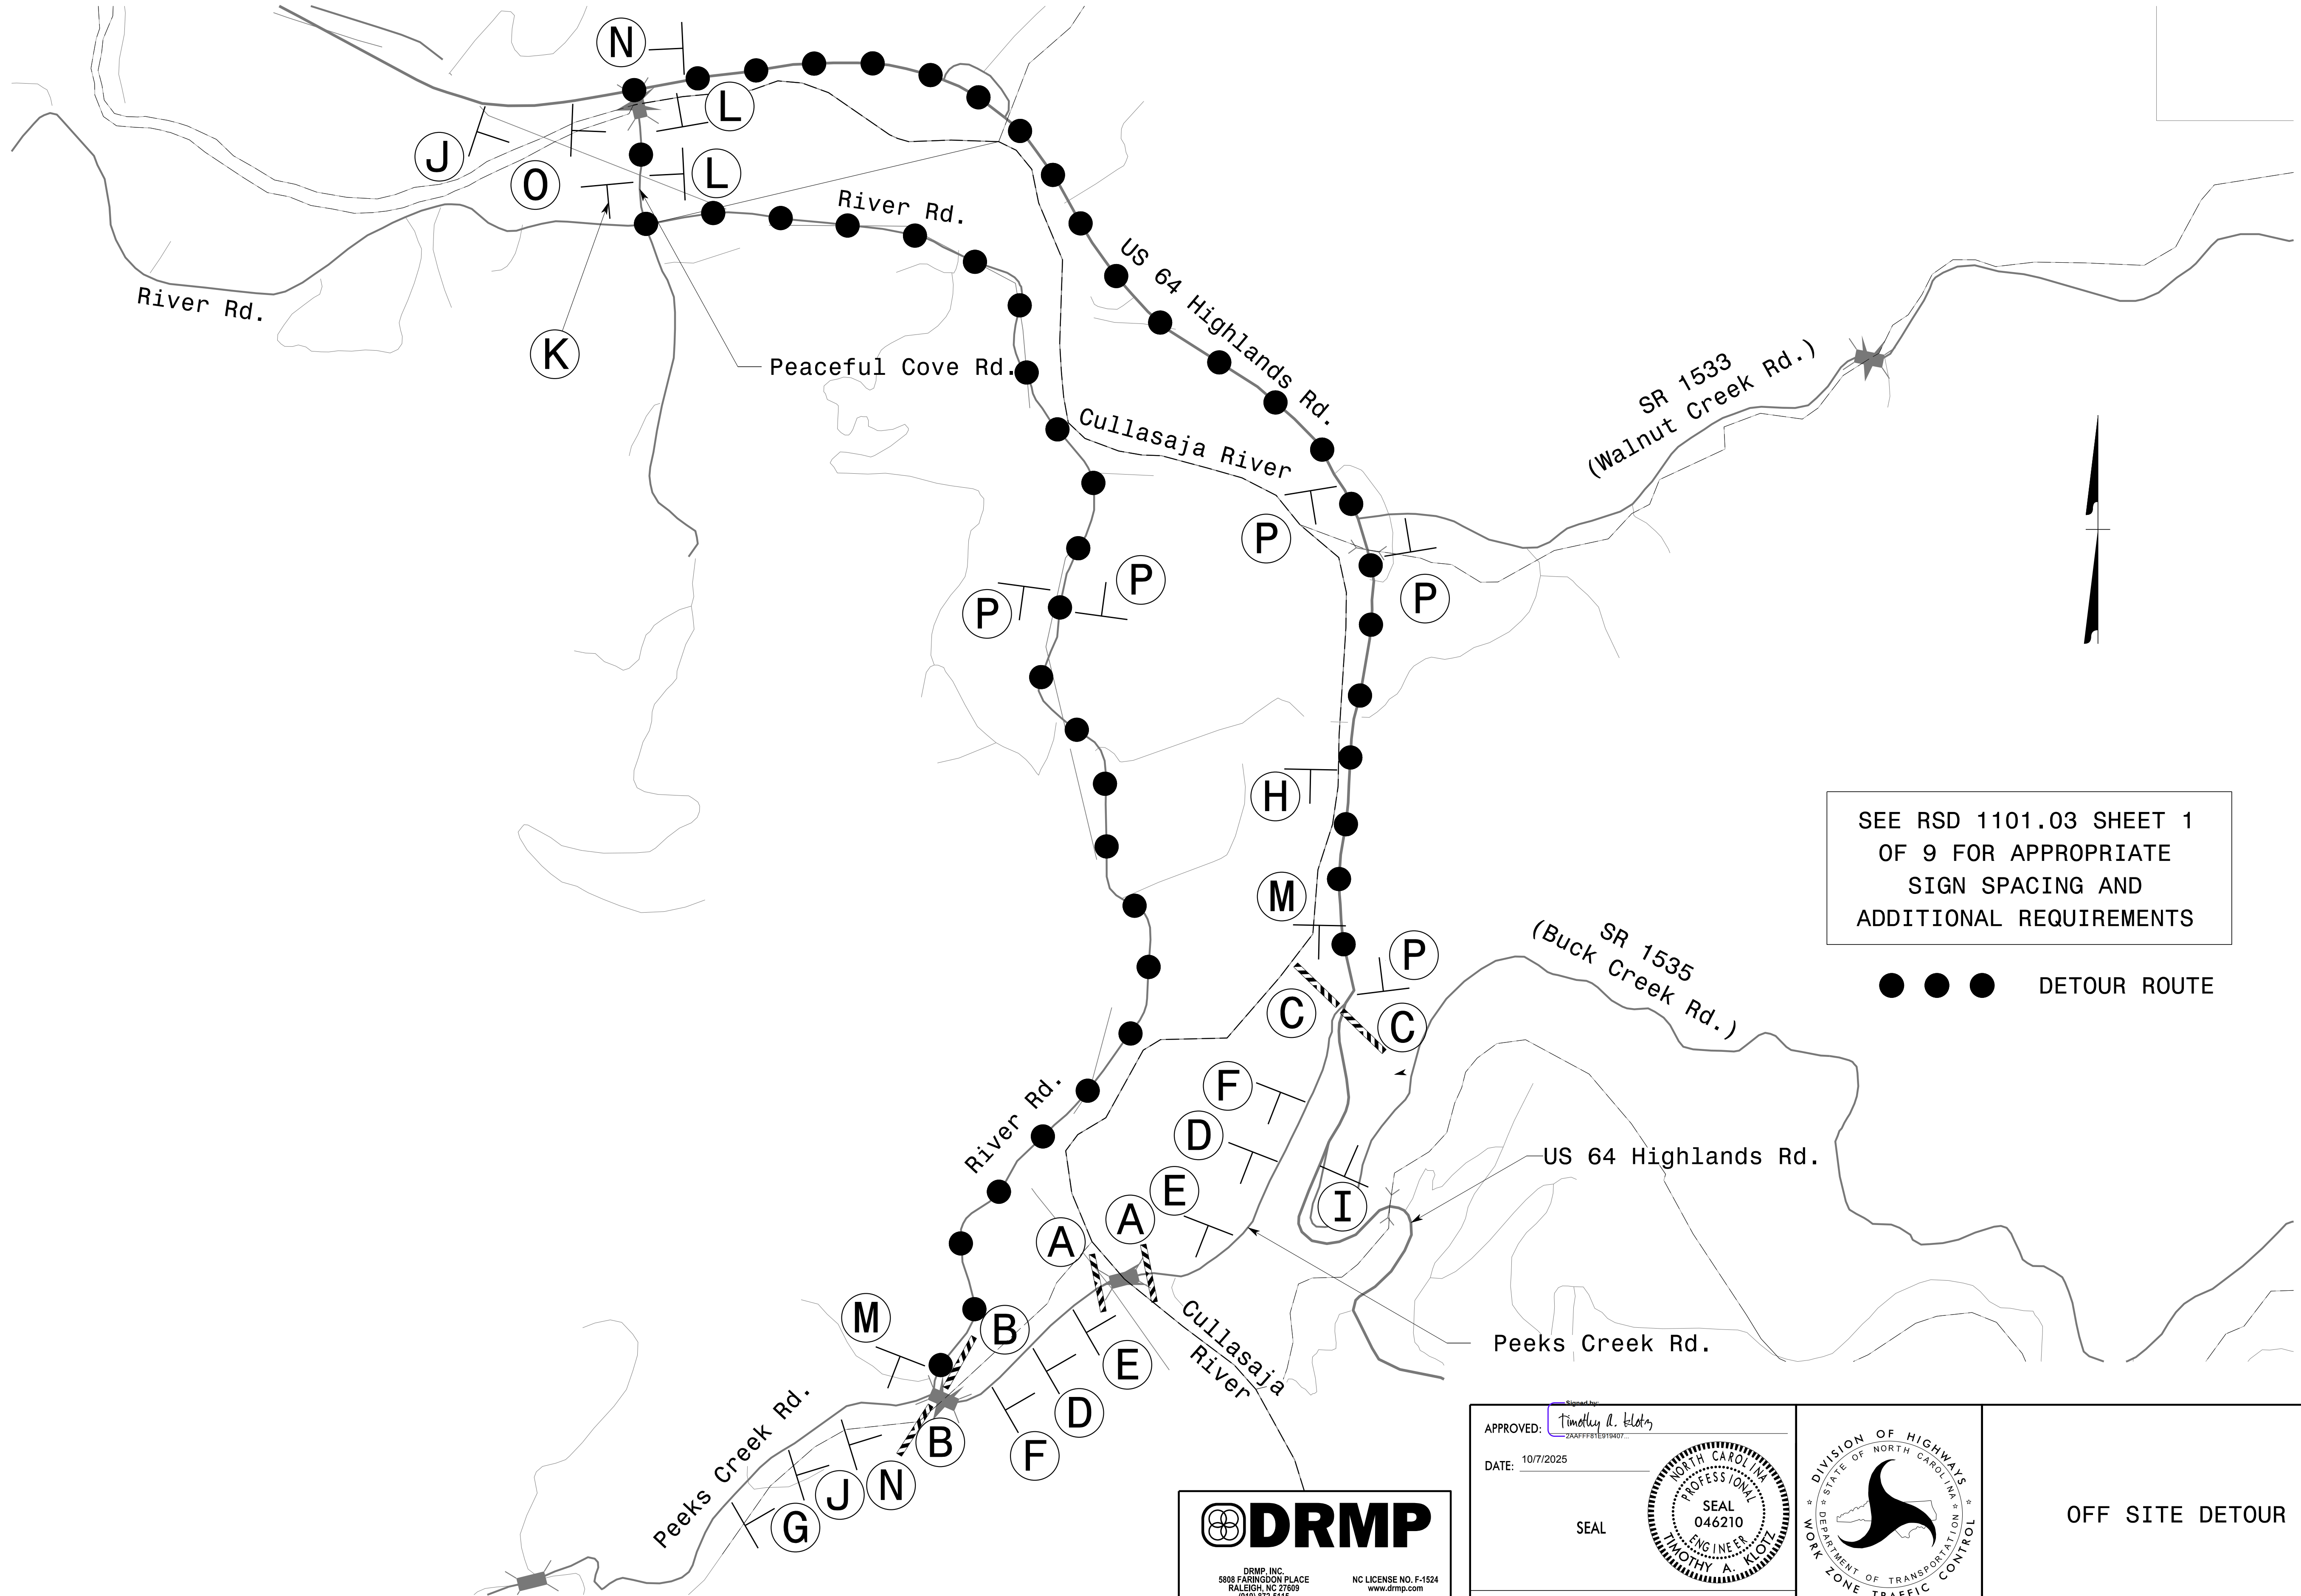


5-SEP-2025 14:02  
pw:///drmp-pw-bentley.com/drmp-pw-01/Documents/Projects/2020/20-0464.03/1535/HB-0030/CADD/HB-0030/Work Zone Traffic Control/HB-0030\_TC\_TCP\_Detour.dgn  
TKLOTZ AT RAL-TKLOTZ


**DRMP**

DRMP, INC.  
5808 FARRINGTON PLACE  
RALEIGH, NC 27609  
(919) 872-5115


NC LICENSE NO. F-1524  
www.drmp.com

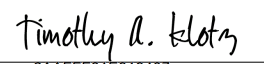APPROVED:   
DATE: 10/7/2025

SEAL

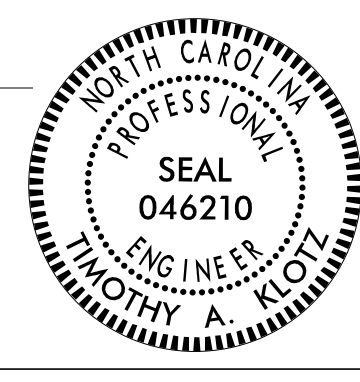

**DOCUMENT NOT CONSIDERED FINAL  
UNLESS ALL SIGNATURES COMPLETED**

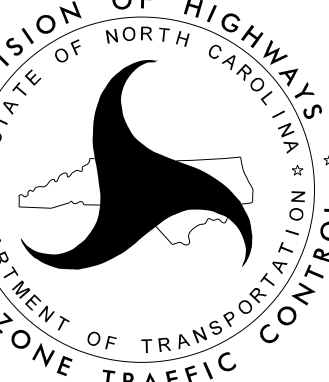

OFF SITE DETOUR