



STATE OF NORTH CAROLINA
DEPARTMENT OF TRANSPORTATION

ROY COOPER
GOVERNOR

December 5, 2024

J.R. "JOEY" HOPKINS
SECRETARY

ADDENDUM # 1

Contract No. DN01067
TIP No.: N/A
Federal Aid No.: State Funded
WBS Element: BP14.R020.3
County: Henderson
Description: Grading, Drainage, Paving, and Structure at Bridge #440015 Over
Boylston Creek on SR 1323 (Brickyard Rd) in Henderson County

Letting Date: December 10, 2024

Plan Holders

Content Summary: Addition of UBO plan sheets

The above contract has experienced the following revisions:

The Utility by Others (UBO) plan sheets were inadvertently omitted. Please see those attached UBO plan sheets.

These revisions do not change bid items or the associated quantities.

There is no ebsx addenda file associated with this addendum.

Thank you for your attention to this matter.

If you have any questions, please contact the Division Proposal Engineer at (828) 331-5200.

Sincerely,

DocuSigned by:

Laura Greene

619ED0237B0F442...

Laura E. Greene
Assistant Division Proposal Engineer

Mailing Address:
NC DEPARTMENT OF TRANSPORTATION
DIVISION OF HIGHWAYS - DIVISION 14
253 WEBSTER ROAD
SYLVA, NC 28779


Telephone: (828) 331-5200
Fax: (828) 331-5201
Customer Service: 1-877-368-4968

Website: www.ncdot.gov

Location:
253 WEBSTER ROAD
SYLVA, NC 28779

09/08/09

TIP PROJECT: BP14-R020

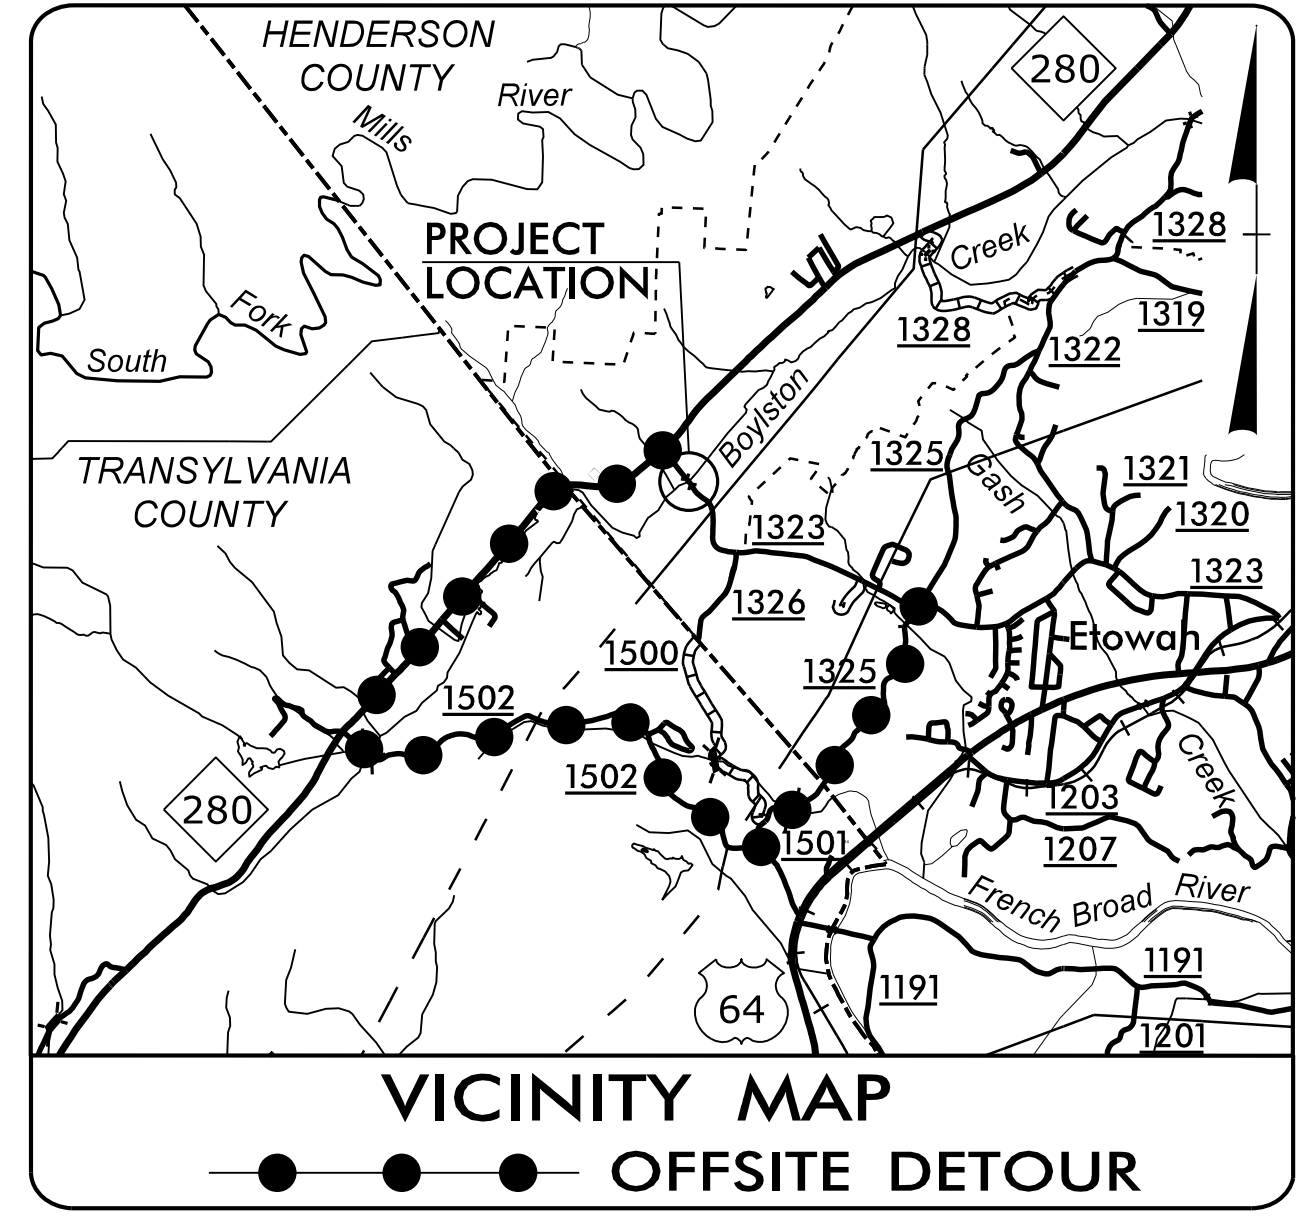

STATE OF NORTH CAROLINA
DIVISION OF HIGHWAYS



**UTILITIES BY OTHERS PLANS
HENDERSON COUNTY**

LOCATION: BRIDGE #440015 OVER BOYLSTON CREEK
ON SR 1323 (BRICKYARD RD)

TYPE OF WORK: POWER, COMMUNICATIONS, CATV


T.I.P. NO.	SHEET NO.
BP14-R020	UO-1

NOTE:
ALL UTILITY WORK SHOWN ON THIS SHEET WILL BE DONE BY OTHERS. NO PAYMENT WILL BE MADE TO THE CONTRACTOR FOR UTILITY WORK SHOWN ON THIS SHEET.

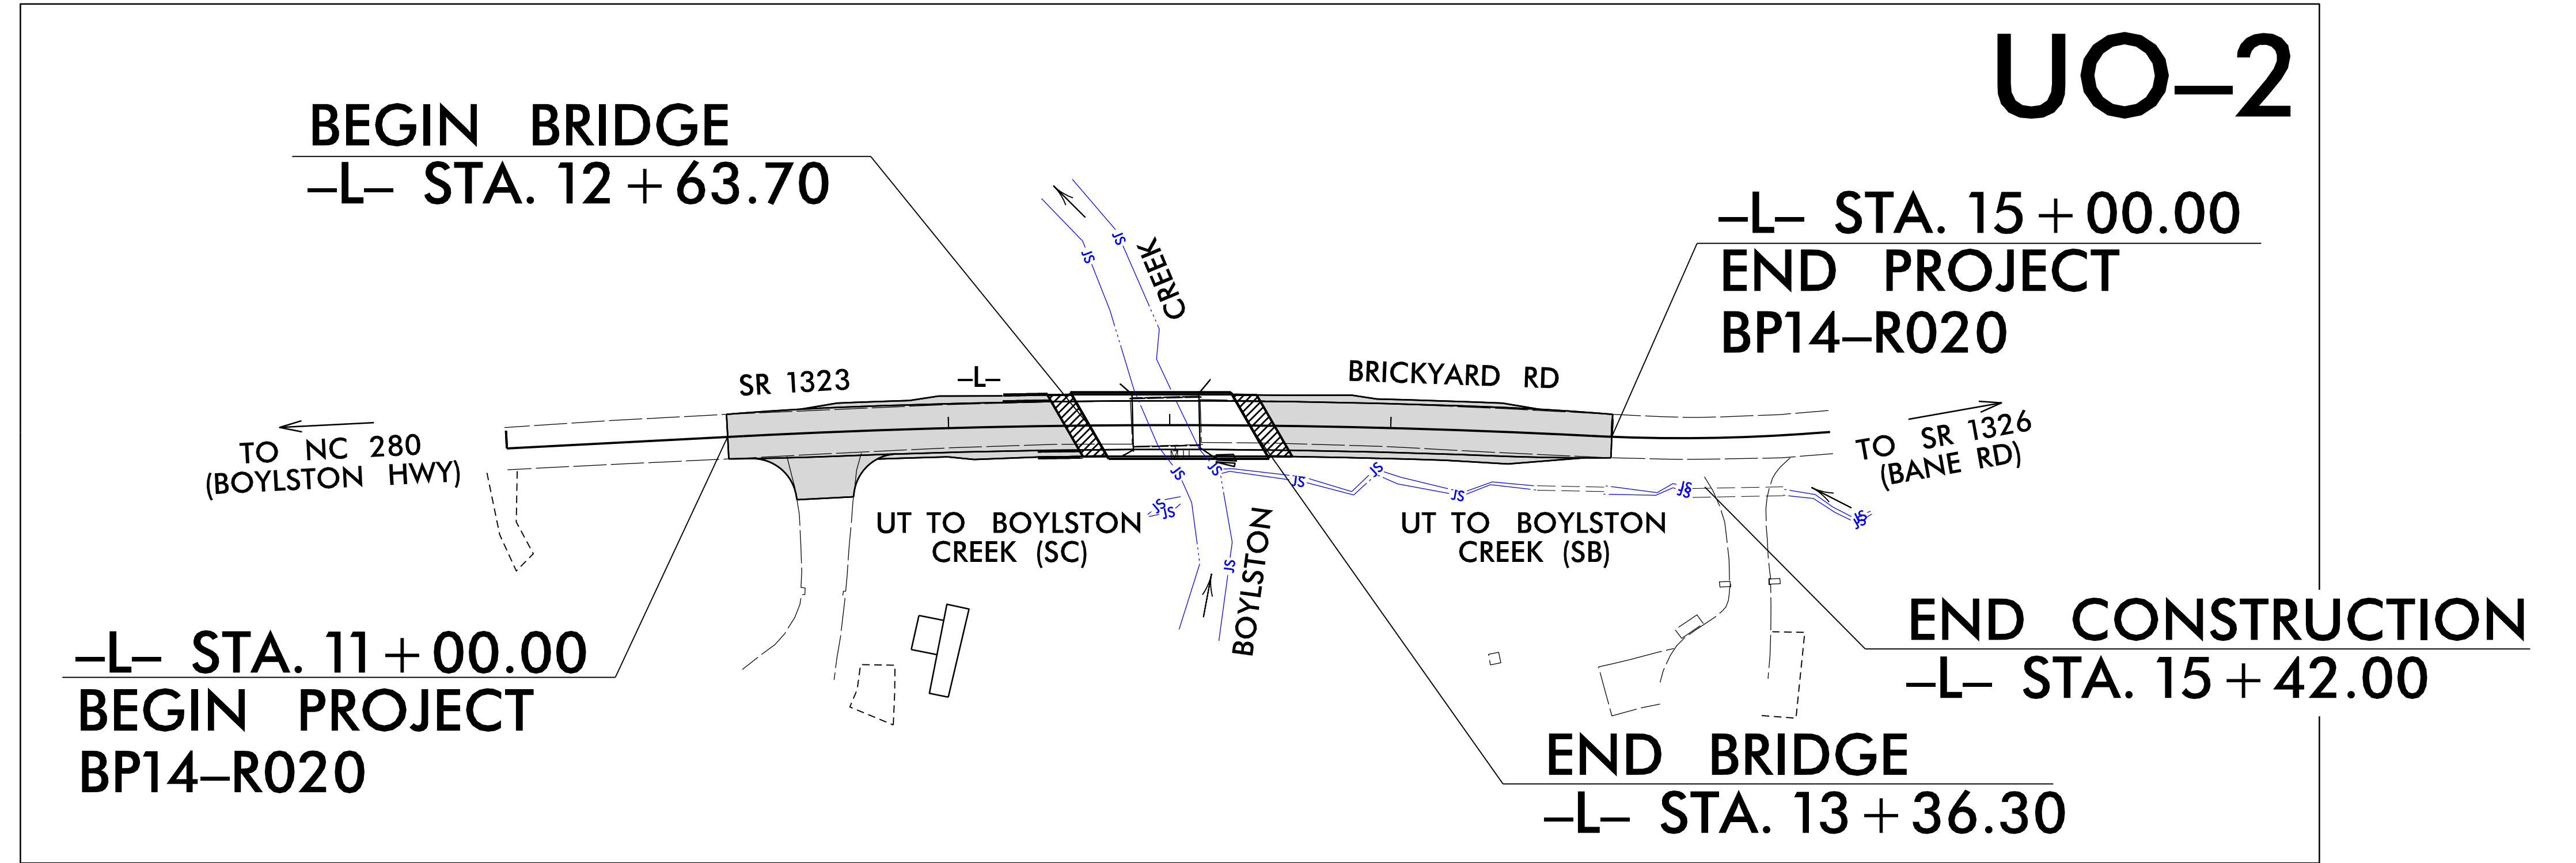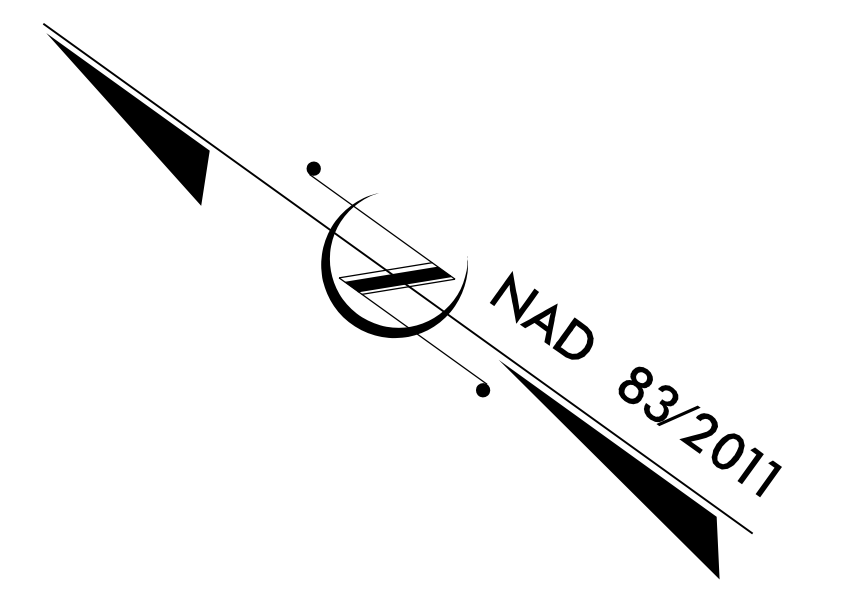

UO-2

23-MAR-2024 2:33
C:\UBO_FILES\2024\BP14-R020 (440015)\UBOs\Utilities\Engineering\UBO\Proj\BP14-R020_ut_tsh_U001.psh.dgn
\$\$\$\$\$USERNAME\$\$\$\$\$

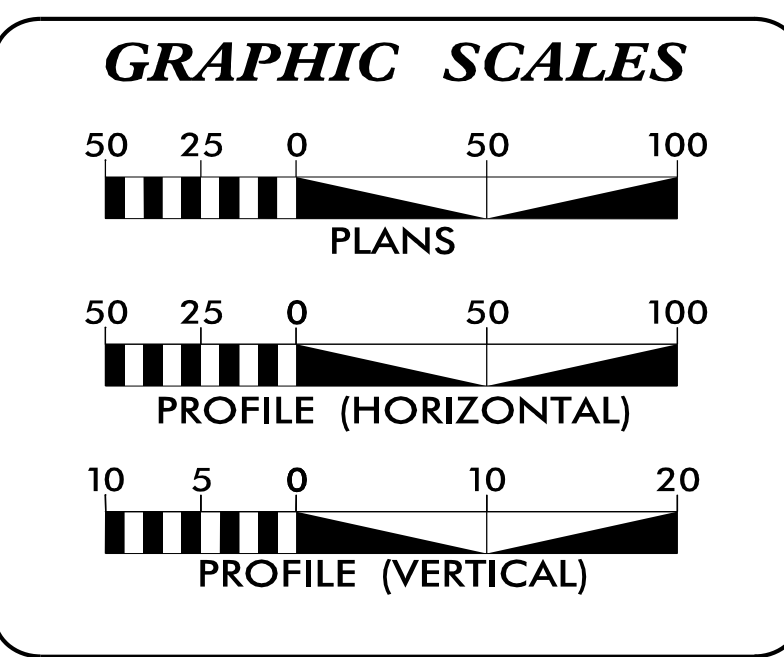

INDEX OF SHEETS

SHEET NO.:	DESCRIPTION:
UO-1	TITLE SHEET
UO-2	UBO PLAN SHEET

UTILITY OWNERS WITH CONFLICTS

(A) POWER - DUKE ENERGY
(B) COMMUNICATIONS - AT&T
(C) COMMUNICATIONS/CATV - OPTIMUM

PREPARED IN THE OFFICE OF:

TELICS
1598 WESTBROOK PLAZA DR.
SUITE 202
WINSTON-SALEM, NC 27103
(336) 705-8844






CORY WOOD UTILITY PROJECT MANAGER
CORY WOOD PROJECT UTILITY COORDINATOR

**DIVISION OF HIGHWAYS
DIVISION 14**
253 WEBSTER ROAD
SYLVIA, NC 28779

BOB GOLDING DIVISION UTILITY ENGINEER
JUSTIN BROCK DIVISION UTILITY COORDINATOR

UTILITIES BY OTHERS

ALL PROPOSED UTILITY WORK SHOWN ON THIS SHEET WILL BE DONE BY OTHERS. NO PAYMENT WILL BE MADE TO THE CONTRACTOR FOR PROPOSED UTILITY WORK SHOWN ON THIS SHEET.

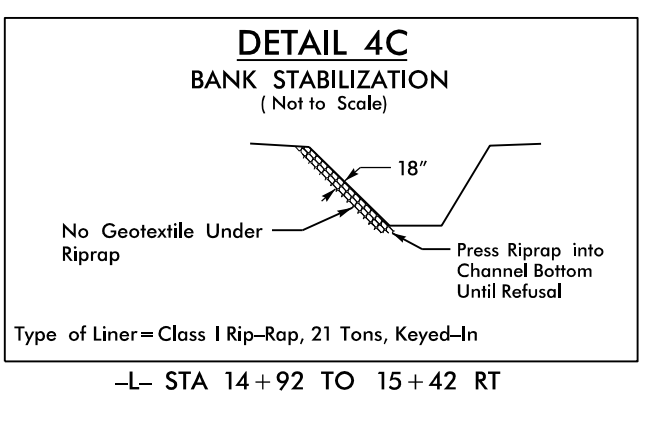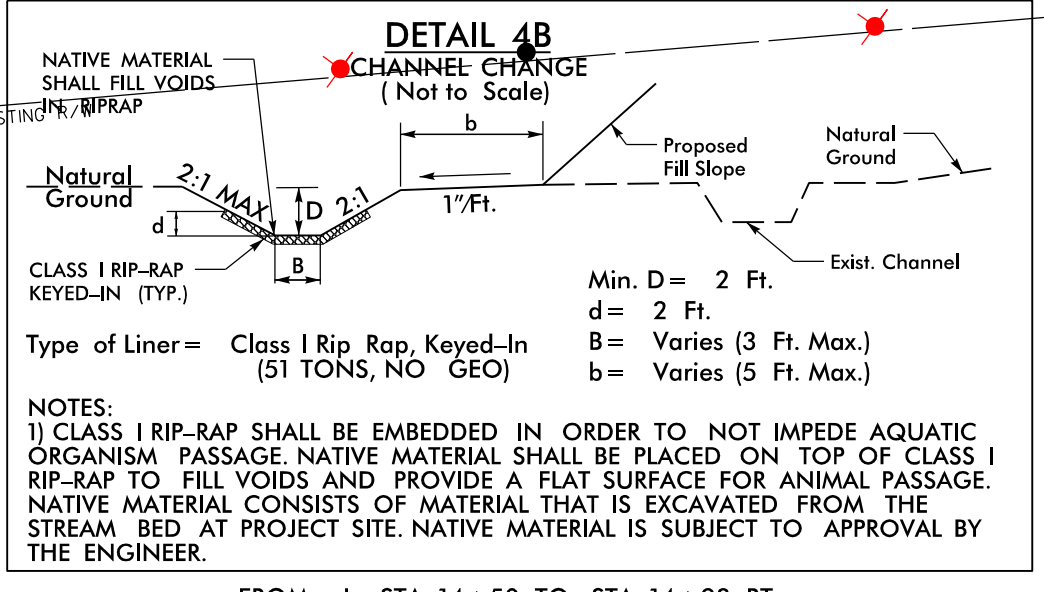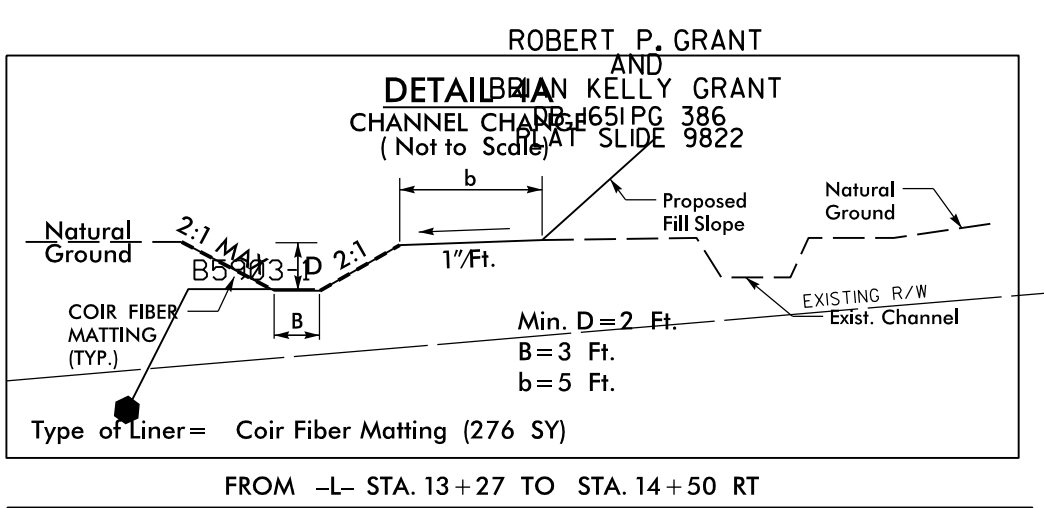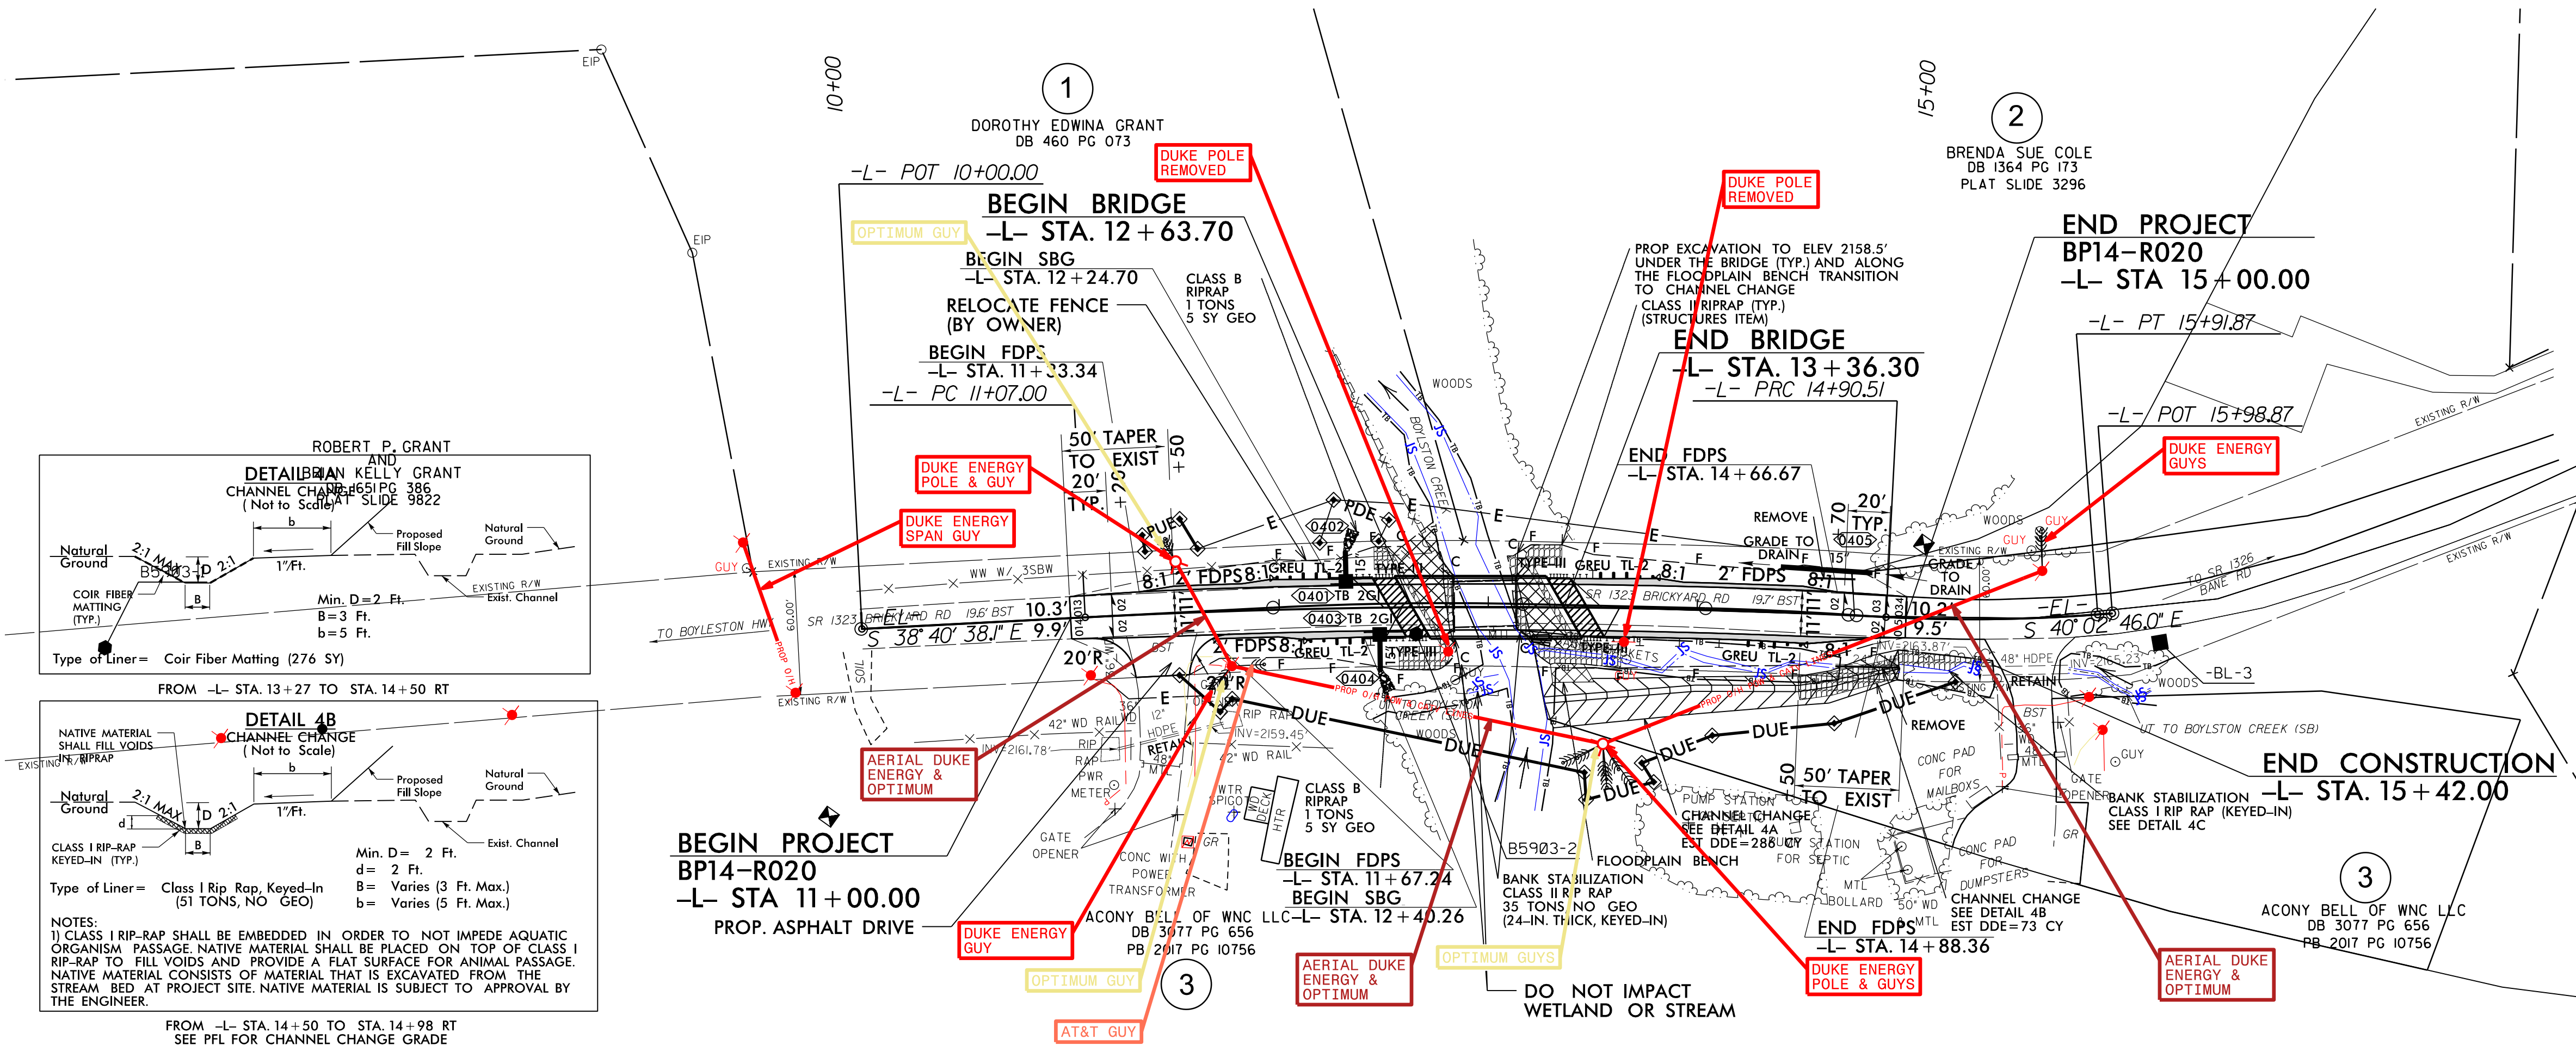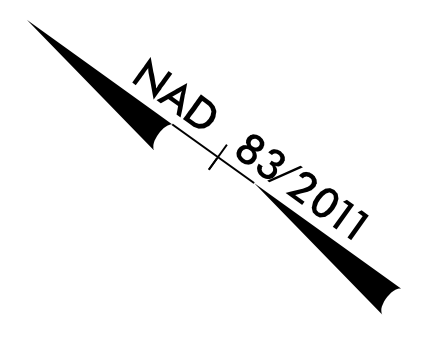

FROM -L- STA. 14+50 TO STA. 14+98 RT
SEE PFL FOR CHANNEL CHANGE GRADE

5/14/99

24-MAR-2024 17:42
 C:\Users\jacob\OneDrive\Engineering\UB0\Pro\BP14-R020\ut_rdy4_L002.psh.dgn
 1444075\UB0\Pro\BP14-R020\ut_rdy4_L002.psh.dgn