
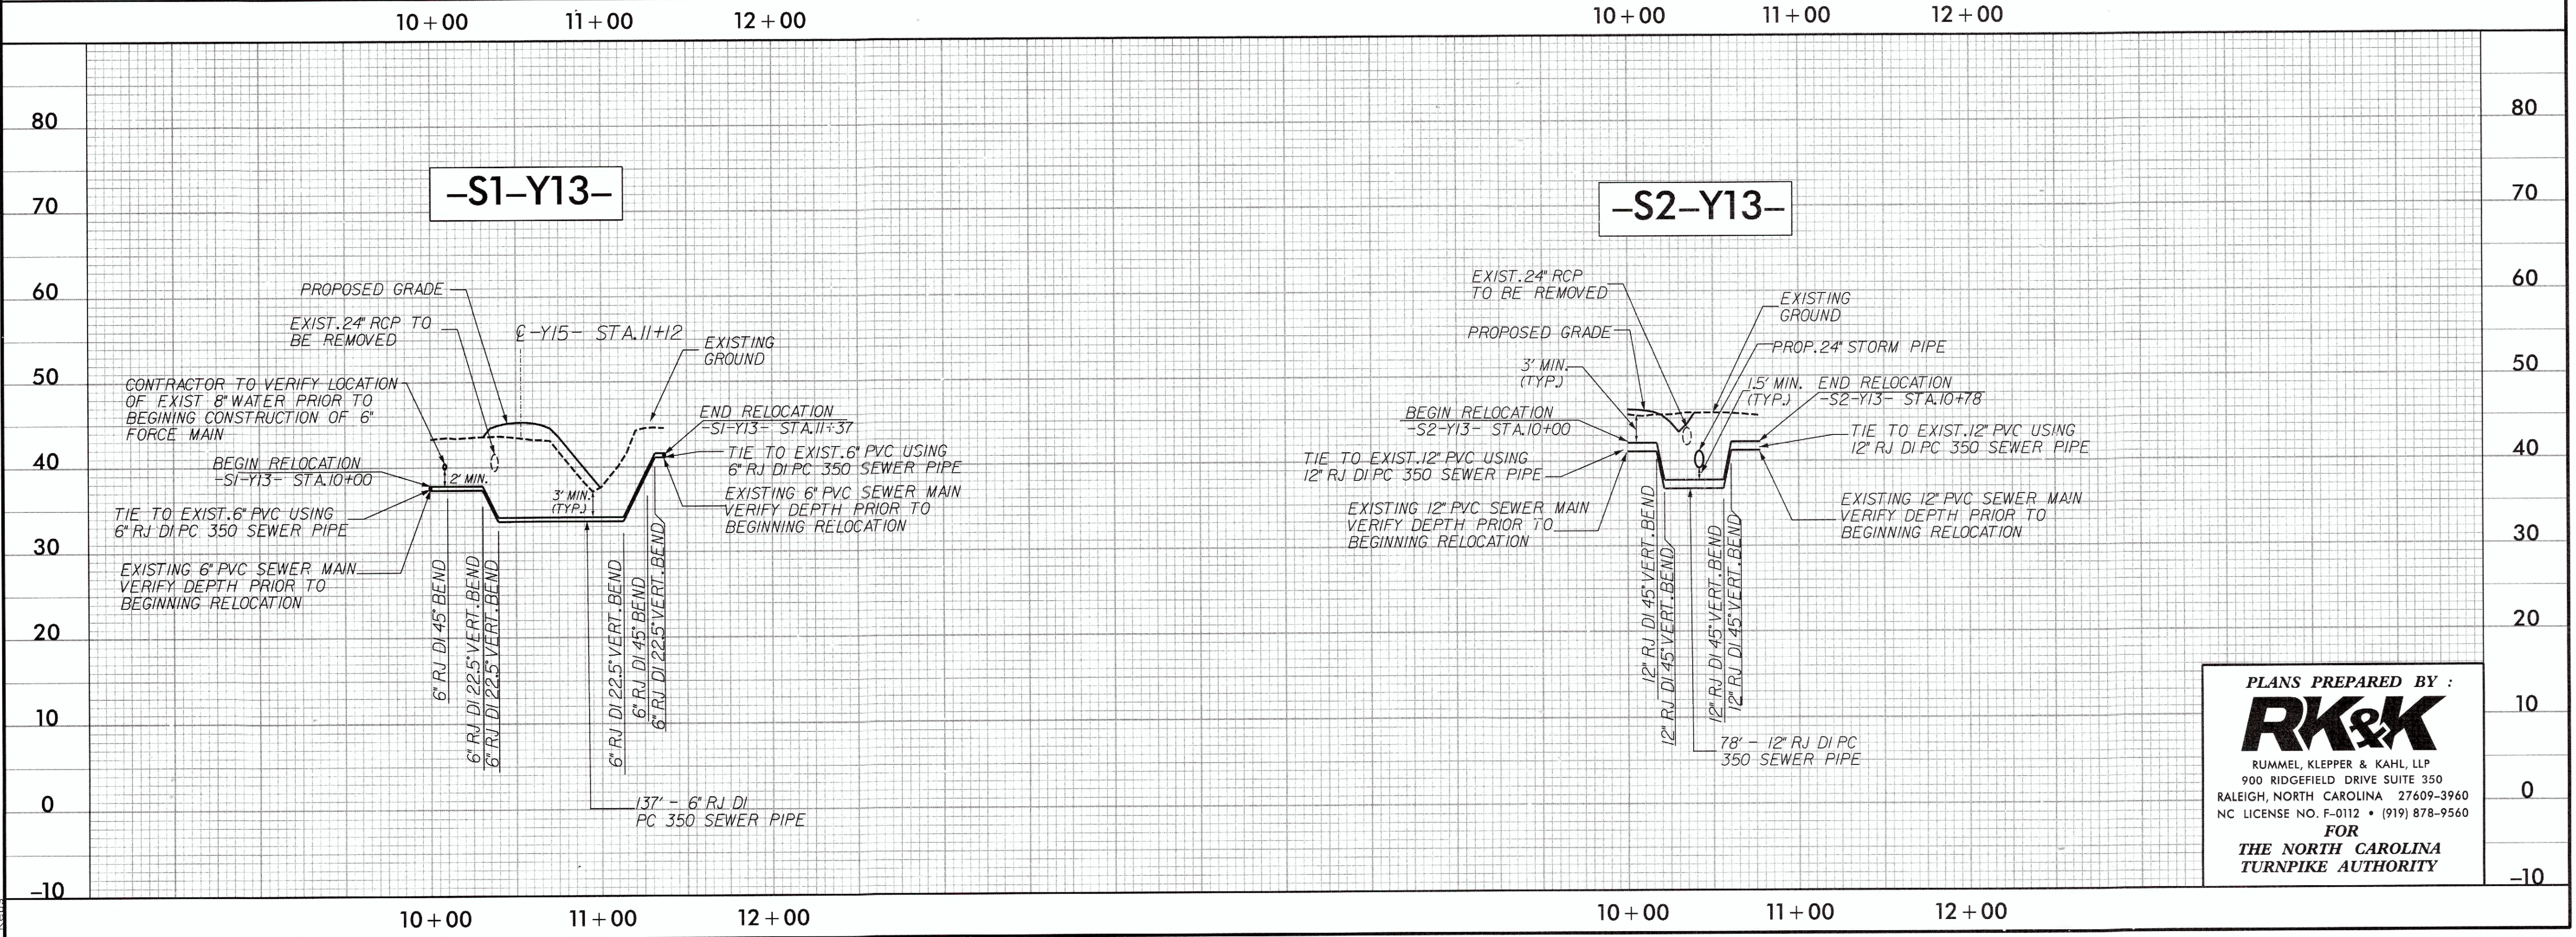


5/28/99

8/12/2016
C:\Users\rdj\OneDrive\Utility Construction\U-4751A\U4751A_Ut_UC_PFL_120.dgn

DOCUMENT NOT CONSIDERED FINAL
UNLESS ALL SIGNATURES COMPLETED

PROJECT REFERENCE NO. U-4751A	SHEET NO. UC-120
UTILITY CONSTRUCTION PLANS	

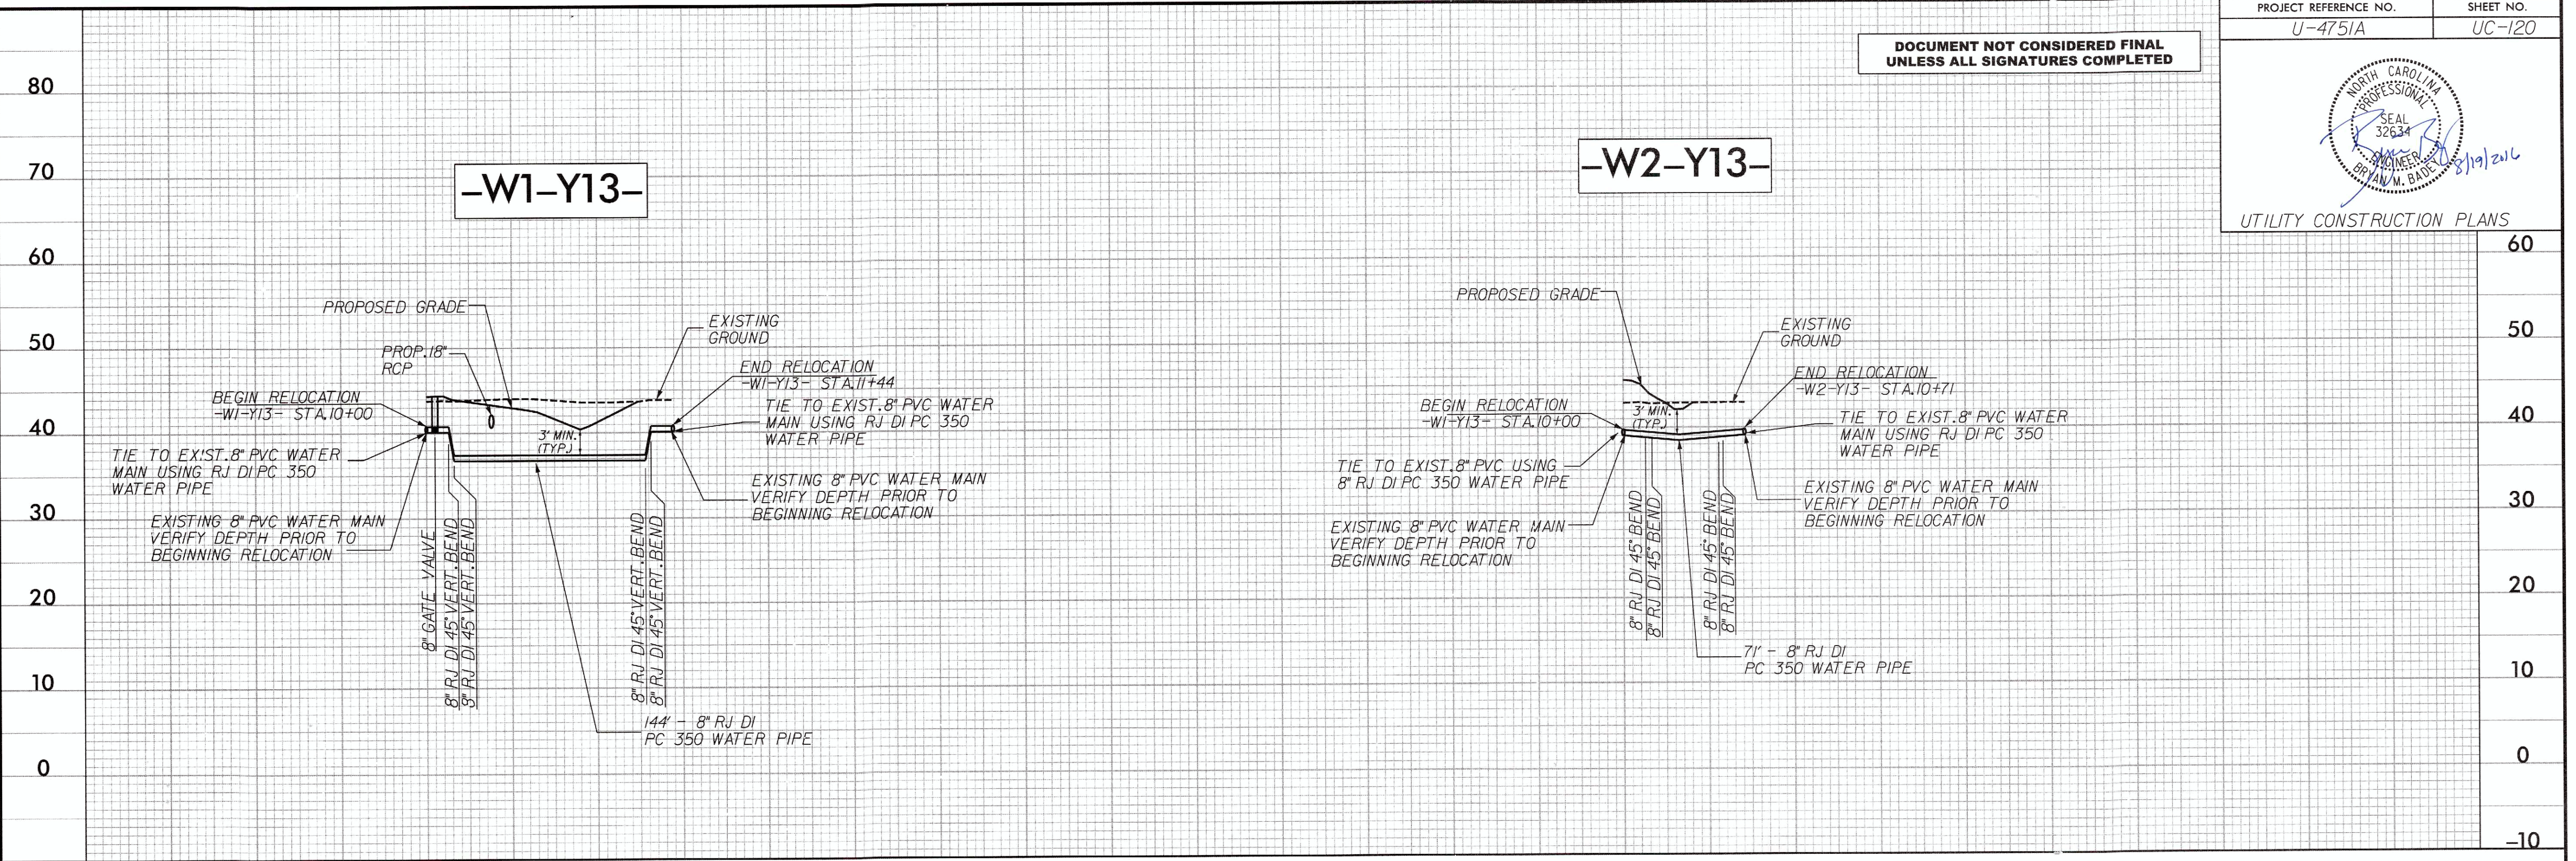

PLANS PREPARED BY :

RK&K

RUMMEL, KLEPPER & KAHL, LLP
 900 RIDGEFIELD DRIVE SUITE 350
 RALEIGH, NORTH CAROLINA 27609-3960
 NC LICENSE NO. F-0112 • (919) 878-9560

FOR
**THE NORTH CAROLINA
 TURNPIKE AUTHORITY**