


UTILITIES BY OTHERS

ALL PROPOSED UTILITY WORK SHOWN ON THIS SHEET WILL BE DONE BY OTHERS. NO PAYMENT WILL BE MADE TO THE CONTRACTOR FOR PROPOSED UTILITY WORK SHOWN ON THIS SHEET.

NOTE:
PRIOR TO COMMENCING WORK ON ANY TRENCHLESS INSTALLATION, PROVIDE A DESIGN FOR THE TRENCHLESS INSTALLATION CERTIFIED BY AN ENGINEER LICENSED BY THE STATE OF NORTH CAROLINA, AS REQUIRED BY SUBARTICLE 1550-3(B) OF THE STANDARD SPECIFICATIONS.

CENTURYLINK WILL INSTALL PERMANENT BORE AND REMOVE AERIAL LINE ONCE TEMP WORK BRIDGE IS REMOVED

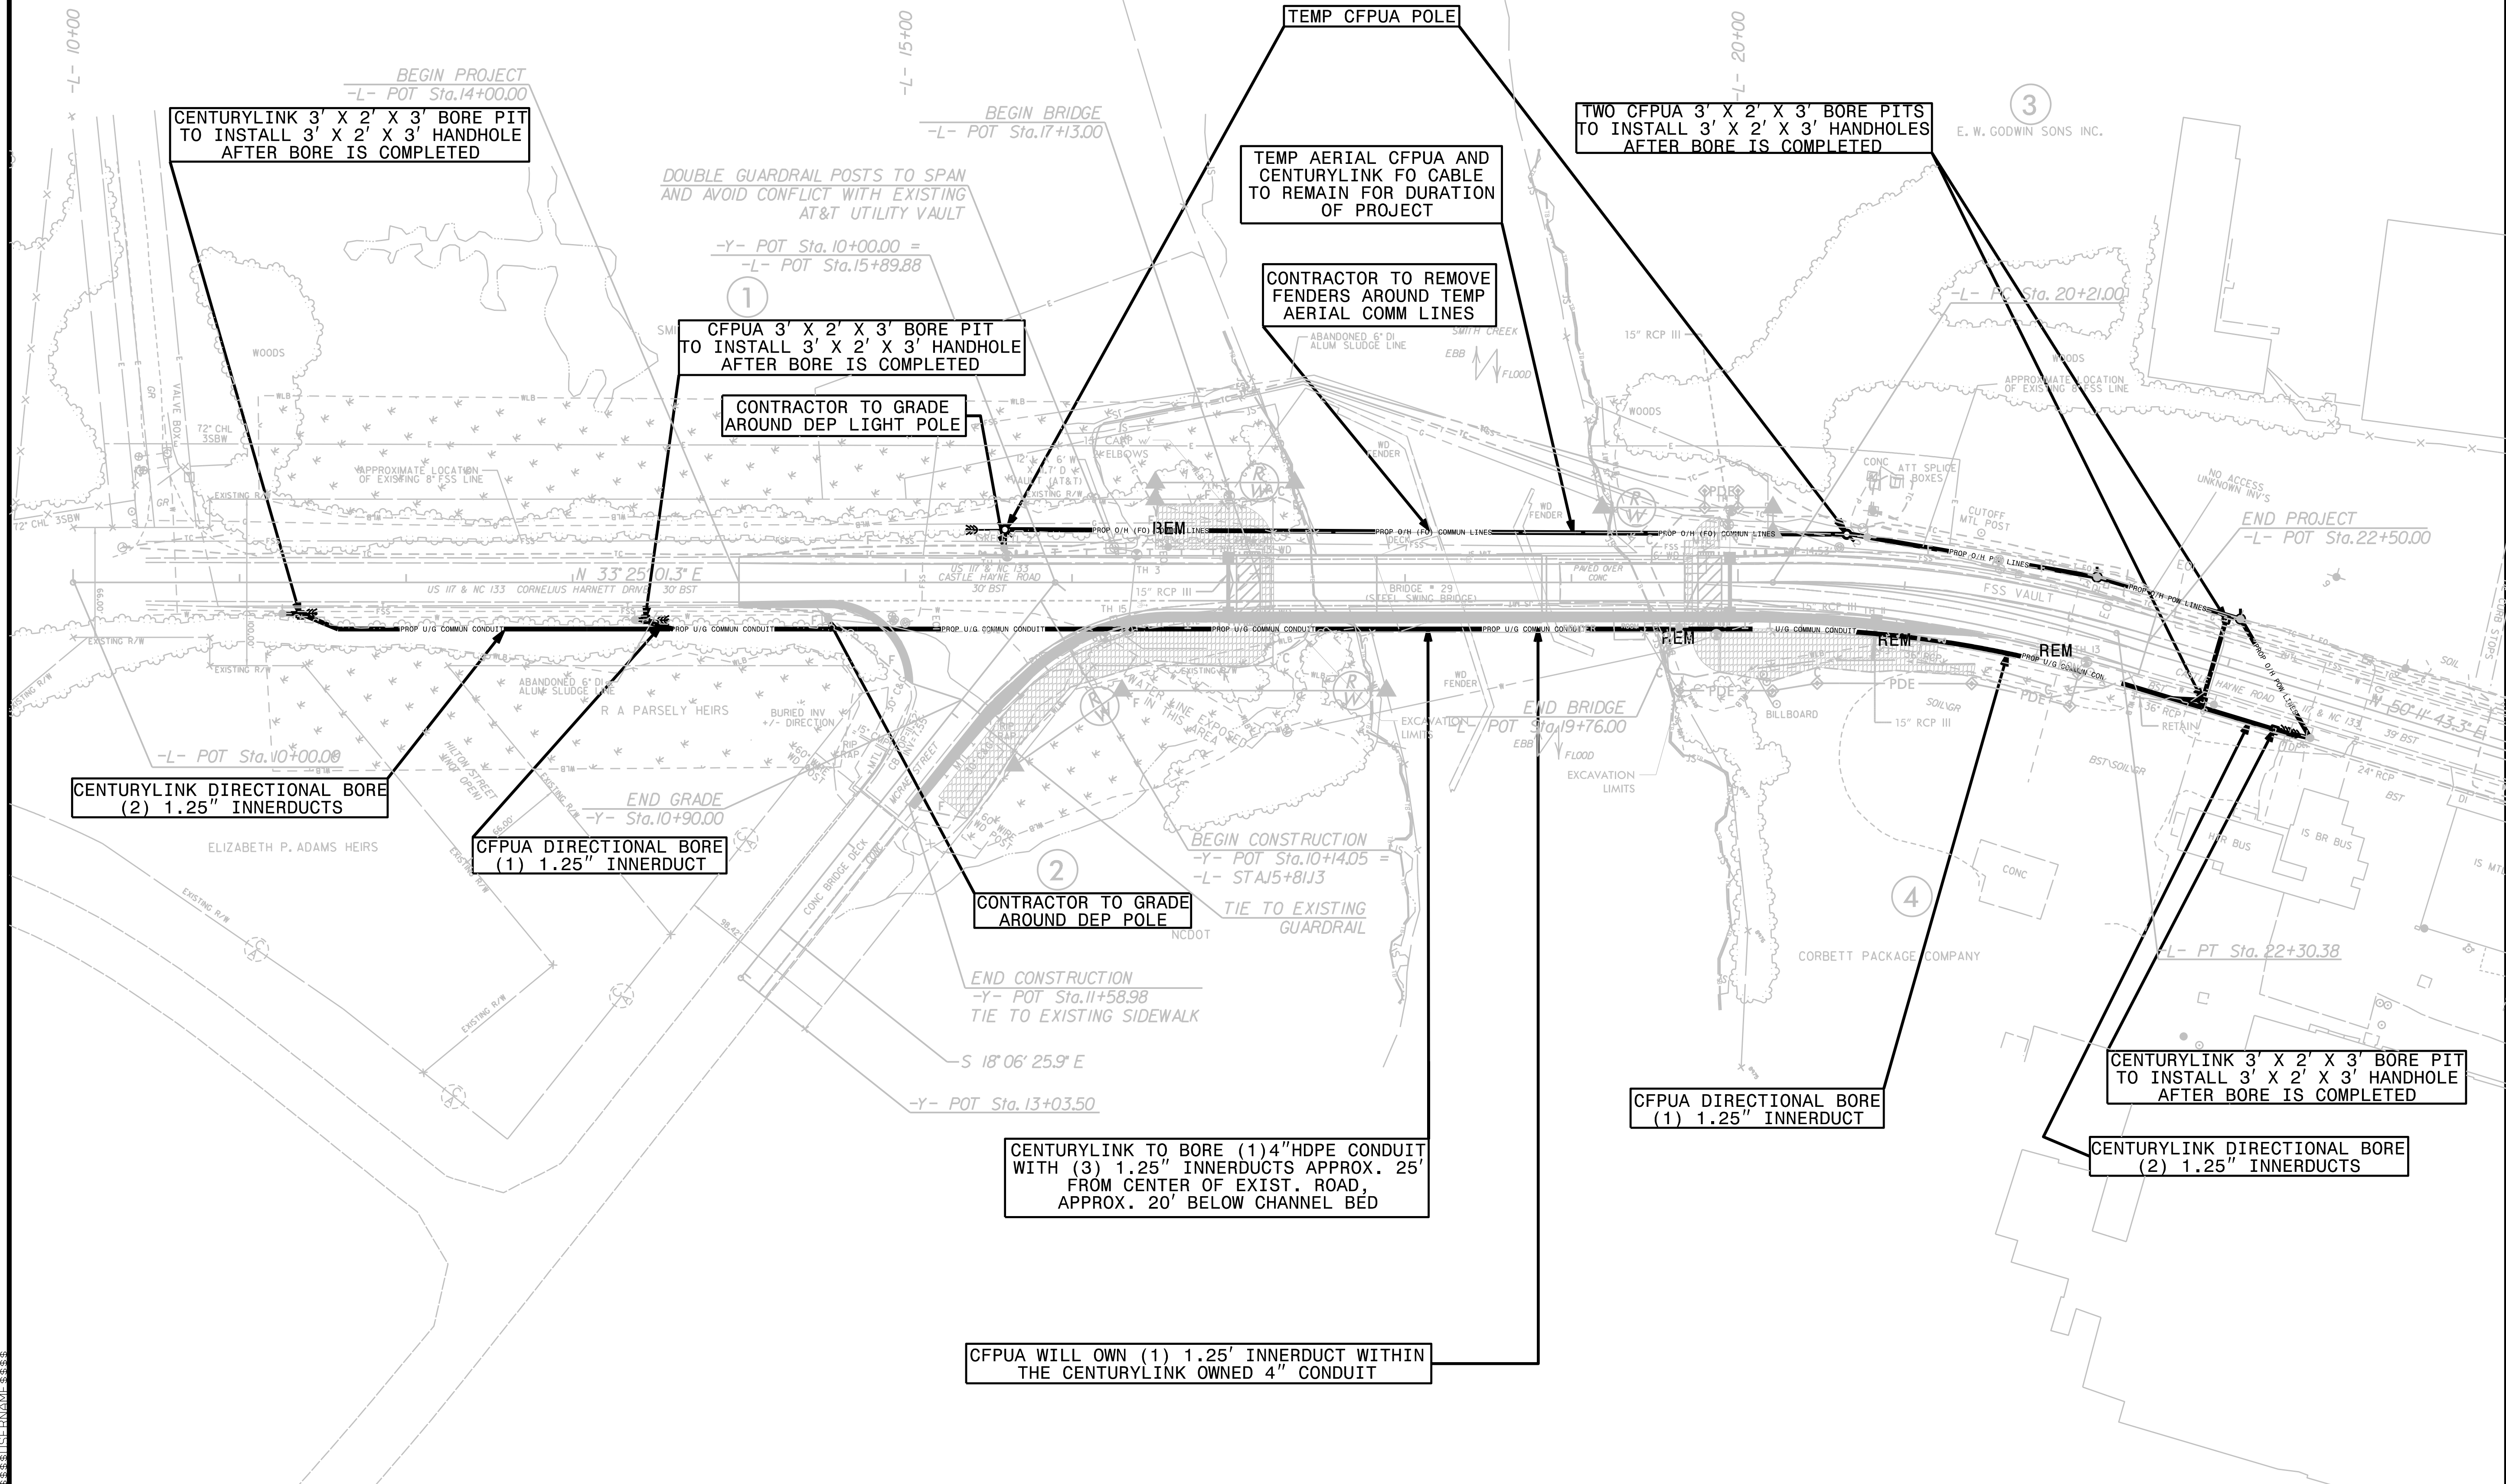

CENTURYLINK 3' X 2' X 3' BORE PIT TO INSTALL 3' X 2' X 3' HANDHOLE AFTER BORE IS COMPLETED

CFPUA 3' X 2' X 3' BORE PIT TO INSTALL 3' X 2' X 3' HANDHOLE AFTER BORE IS COMPLETED

CONTRACTOR TO GRADE AROUND DEP LIGHT POLE

TEMP CFPUA POLE

TEMP AERIAL CFPUA AND CENTURYLINK FO CABLE TO REMAIN FOR DURATION OF PROJECT

CONTRACTOR TO REMOVE FENDERS AROUND TEMP AERIAL COMM LINES

TWO CFPUA 3' X 2' X 3' BORE PITS TO INSTALL 3' X 2' X 3' HANDHOLES AFTER BORE IS COMPLETED

CENTURYLINK DIRECTIONAL BORE (2) 1.25" INNERDUCTS

CFPUA DIRECTIONAL BORE (1) 1.25" INNERDUCT

CONTRACTOR TO GRADE AROUND DEP POLE

CENTURYLINK TO BORE (1) 4" HDPE CONDUIT WITH (3) 1.25" INNERDUCTS APPROX. 25' FROM CENTER OF EXIST. ROAD, APPROX. 20' BELOW CHANNEL BED

CFPUA WILL OWN (1) 1.25" INNERDUCT WITHIN THE CENTURYLINK OWNED 4" CONDUIT

CFPUA DIRECTIONAL BORE (1) 1.25" INNERDUCT

CENTURYLINK 3' X 2' X 3' BORE PIT TO INSTALL 3' X 2' X 3' HANDHOLE AFTER BORE IS COMPLETED

CENTURYLINK DIRECTIONAL BORE (2) 1.25" INNERDUCTS

11/15/11
