



STATE OF NORTH CAROLINA
DEPARTMENT OF TRANSPORTATION

ROY COOPER
GOVERNOR

J. ERIC BOYETTE
SECRETARY

December 2, 2021

To: Prospective Bidders

From: Jonathan W. Mitchell
Division Contract Engineer

DocuSigned by:
Jonathan W Mitchell
02B404268BC84C2...

Contract ID#: DC00324

WBS Element: 40233.3.2

Subject: Addendum #1: Surf City Landscape Enhancement Re-Let

The Subject contract proposal contains the following addendum:

1. Add the following Notes to Contractor:
 - Erosion Control will be incidental to other contract line items.
 - The contractor will not be required to remain onsite between the ICT 2 & ICT 3 timeframe. The contractor will need to ensure the plantings installed under ICT 2 establish which could include intermittent watering.
 - Between the ICT 2 & ICT 3 timeframe the contractor will not be required to demobilize provided that the area where the contractor's temporary facility is setup is approved by the Town, NCDOT, and does not impact the functions listed in ICT 4. The facilities will have to be removed and the area disturbed will need to be repaired to its original condition within 14 calendar days after the completion of ICT 3.
2. Attached for guidance is an example of a Monthly Project Schedule.
3. The Landscaping Plan set has been revised and posted to the NCDOT Letting site with the following revisions:
 - The callout for post top lights notes and symbols have been removed from plan sheets L5 – L7 & L5i – L7i.
 - Irrigation has been removed from the roundabout shown on L4i.

*****An Addendum has been added to Bid Express.**

Mailing Address:
NC DEPARTMENT OF TRANSPORTATION
DIVISION OF HIGHWAYS
5505 BARBADOS BOULEVARD
CASTLE HAYNE, NC 28429-5647

Telephone: (910) 341-2001
Fax: (910) 675-0143
Customer Service: 1-877-368-4968


Website: www.ncdot.gov


Location:
5505 BARBADOS BOULEVARD
CASTLE HAYNE, NC 28429-5647

SAMPLE PROGRESS SCHEDULE CHART

CONTRACT NO.: C123456

COUNTY: Buncombe

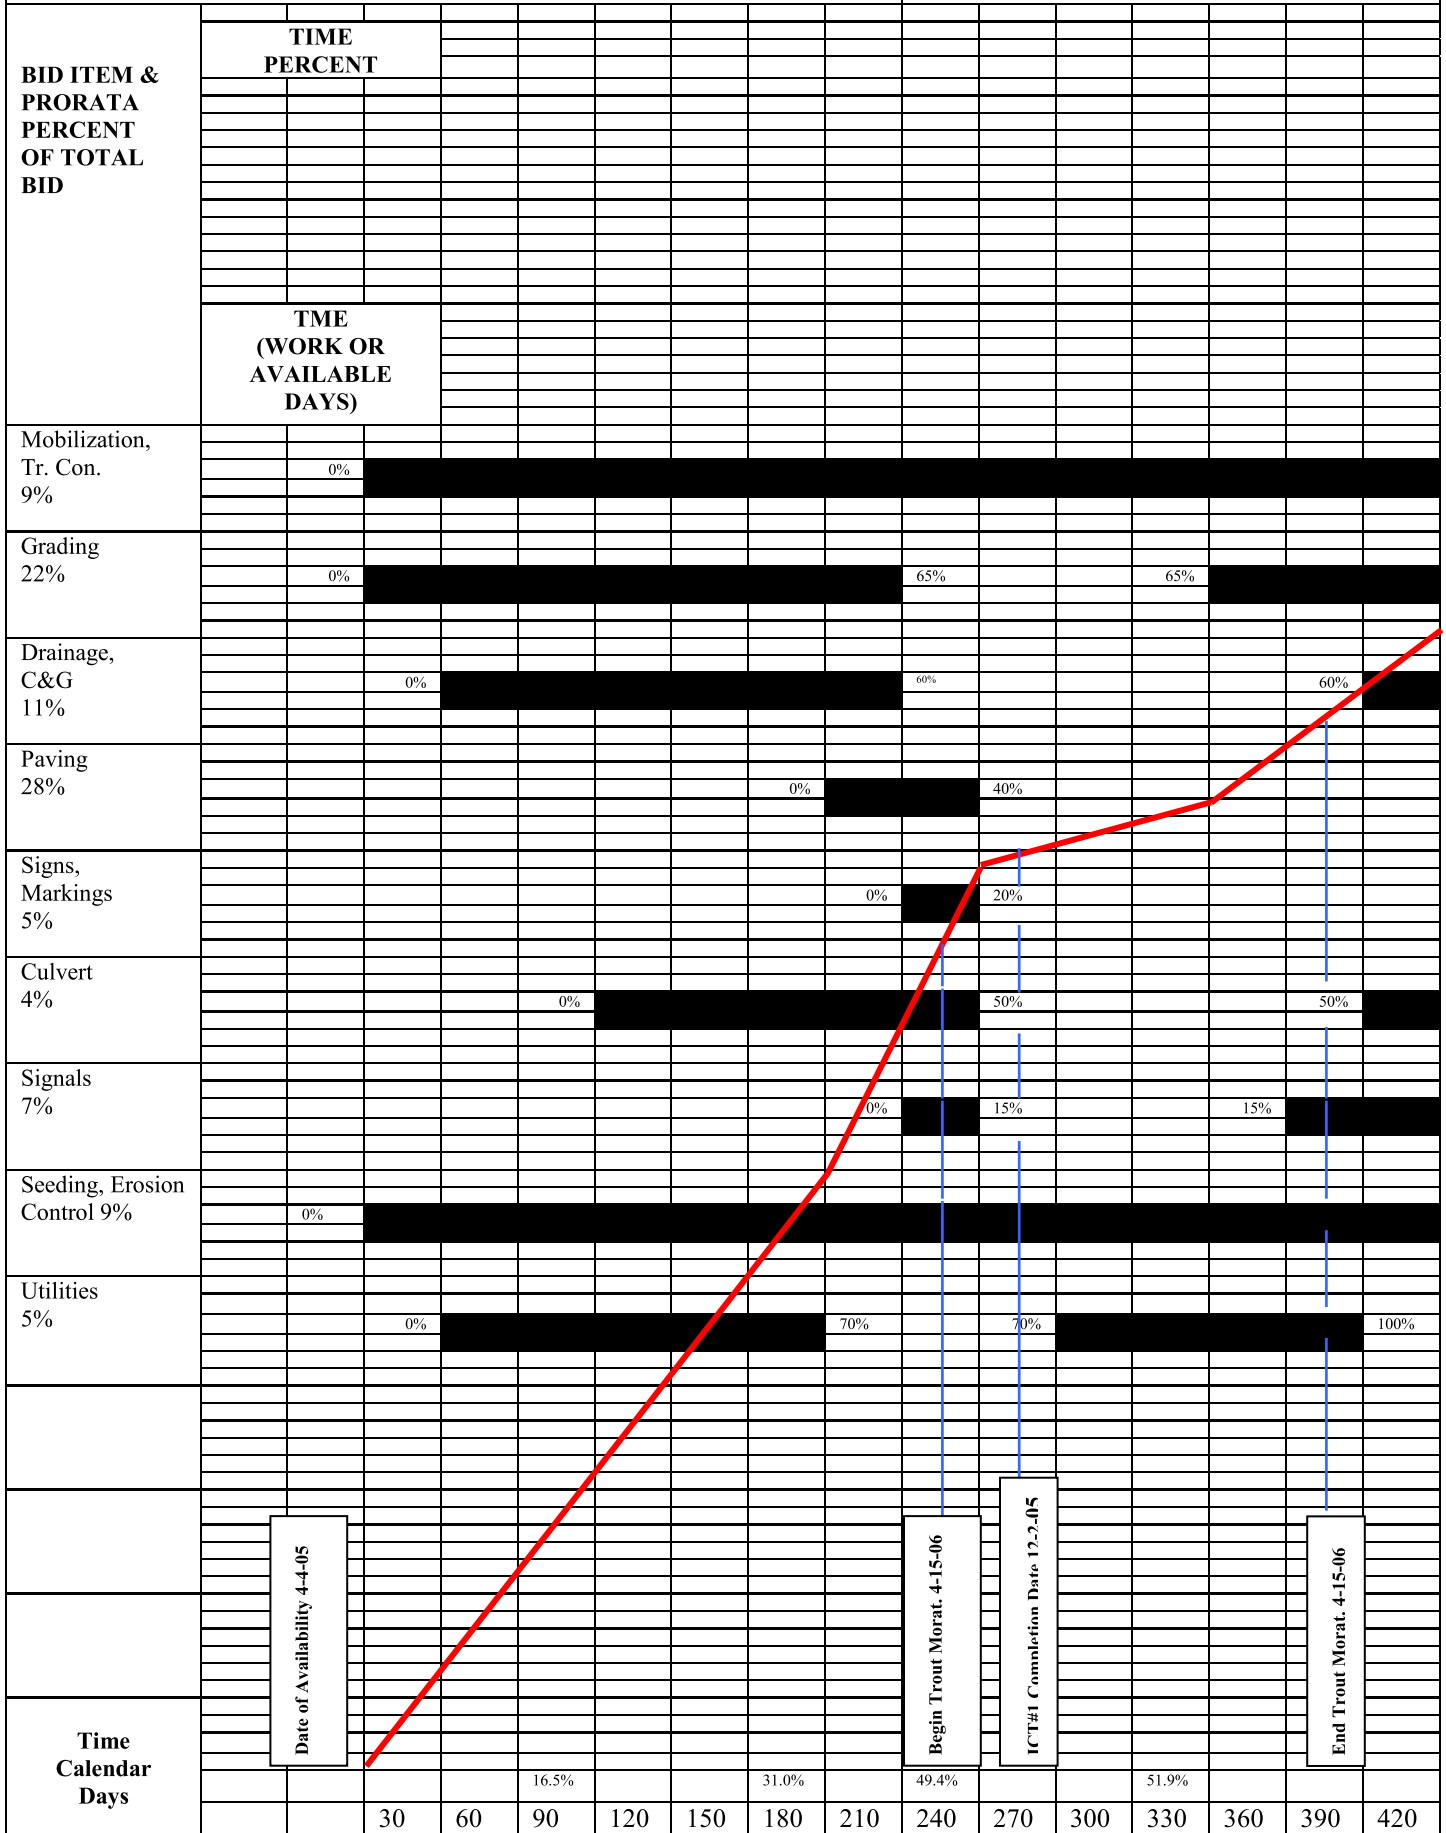

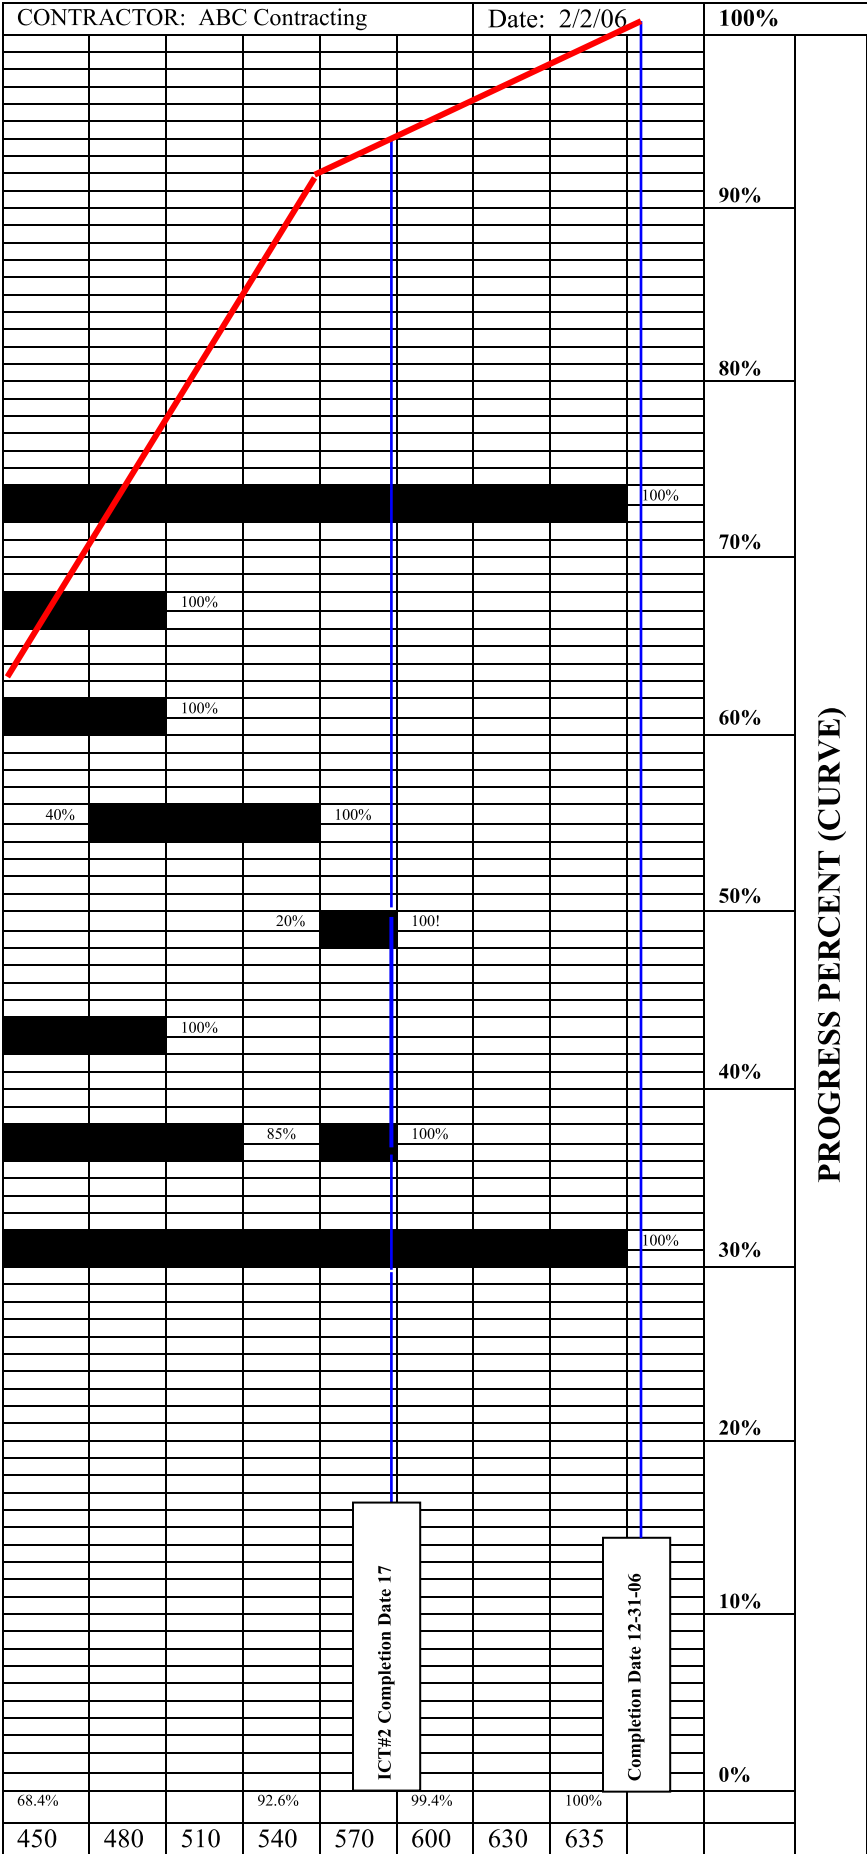

RESIDENT ENGINEER

CONTRACTOR'S SIGNATURE

STATE CONSTRUCTION ENGINEER