



STATE OF NORTH CAROLINA
DEPARTMENT OF TRANSPORTATION

ROY COOPER
GOVERNOR

JAMES H. TROGDON, III
SECRETARY

July 19, 2018

Addendum No. 2

RE: **DD00264**
EDGECOMBE AND NASH COUNTIES

To Whom It May Concern:


Reference is made to the above-mentioned project. The following changes/additions/deletions have been made:

1. A change was made to the cross sections and slope stakes to reflect the taper from Sta.20+00 to 22+50 -L- Temp. Please replace Page 2B-1, X-20 and X-21 of the plans with the attached Page 2B-1, X-20 and X-21.

This sheet and attachments shall be made a part of the plans and bid documents. Please download the Expedite Addendum File for bidding. Bid Express will not accept your bid unless the addendum has been applied.

If there are any questions, please contact me at (252) 640-6433.

Sincerely,

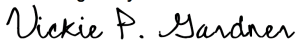DocuSigned by:

BD9FE36C1AA642B...
7/19/2018

Vickie P. Gardner
Division Four Proposals Engineer


VPG/
Attachment

6/23/16



PROJ. REFERENCE NO.
P-5711CA

SHEET NO.
X-20

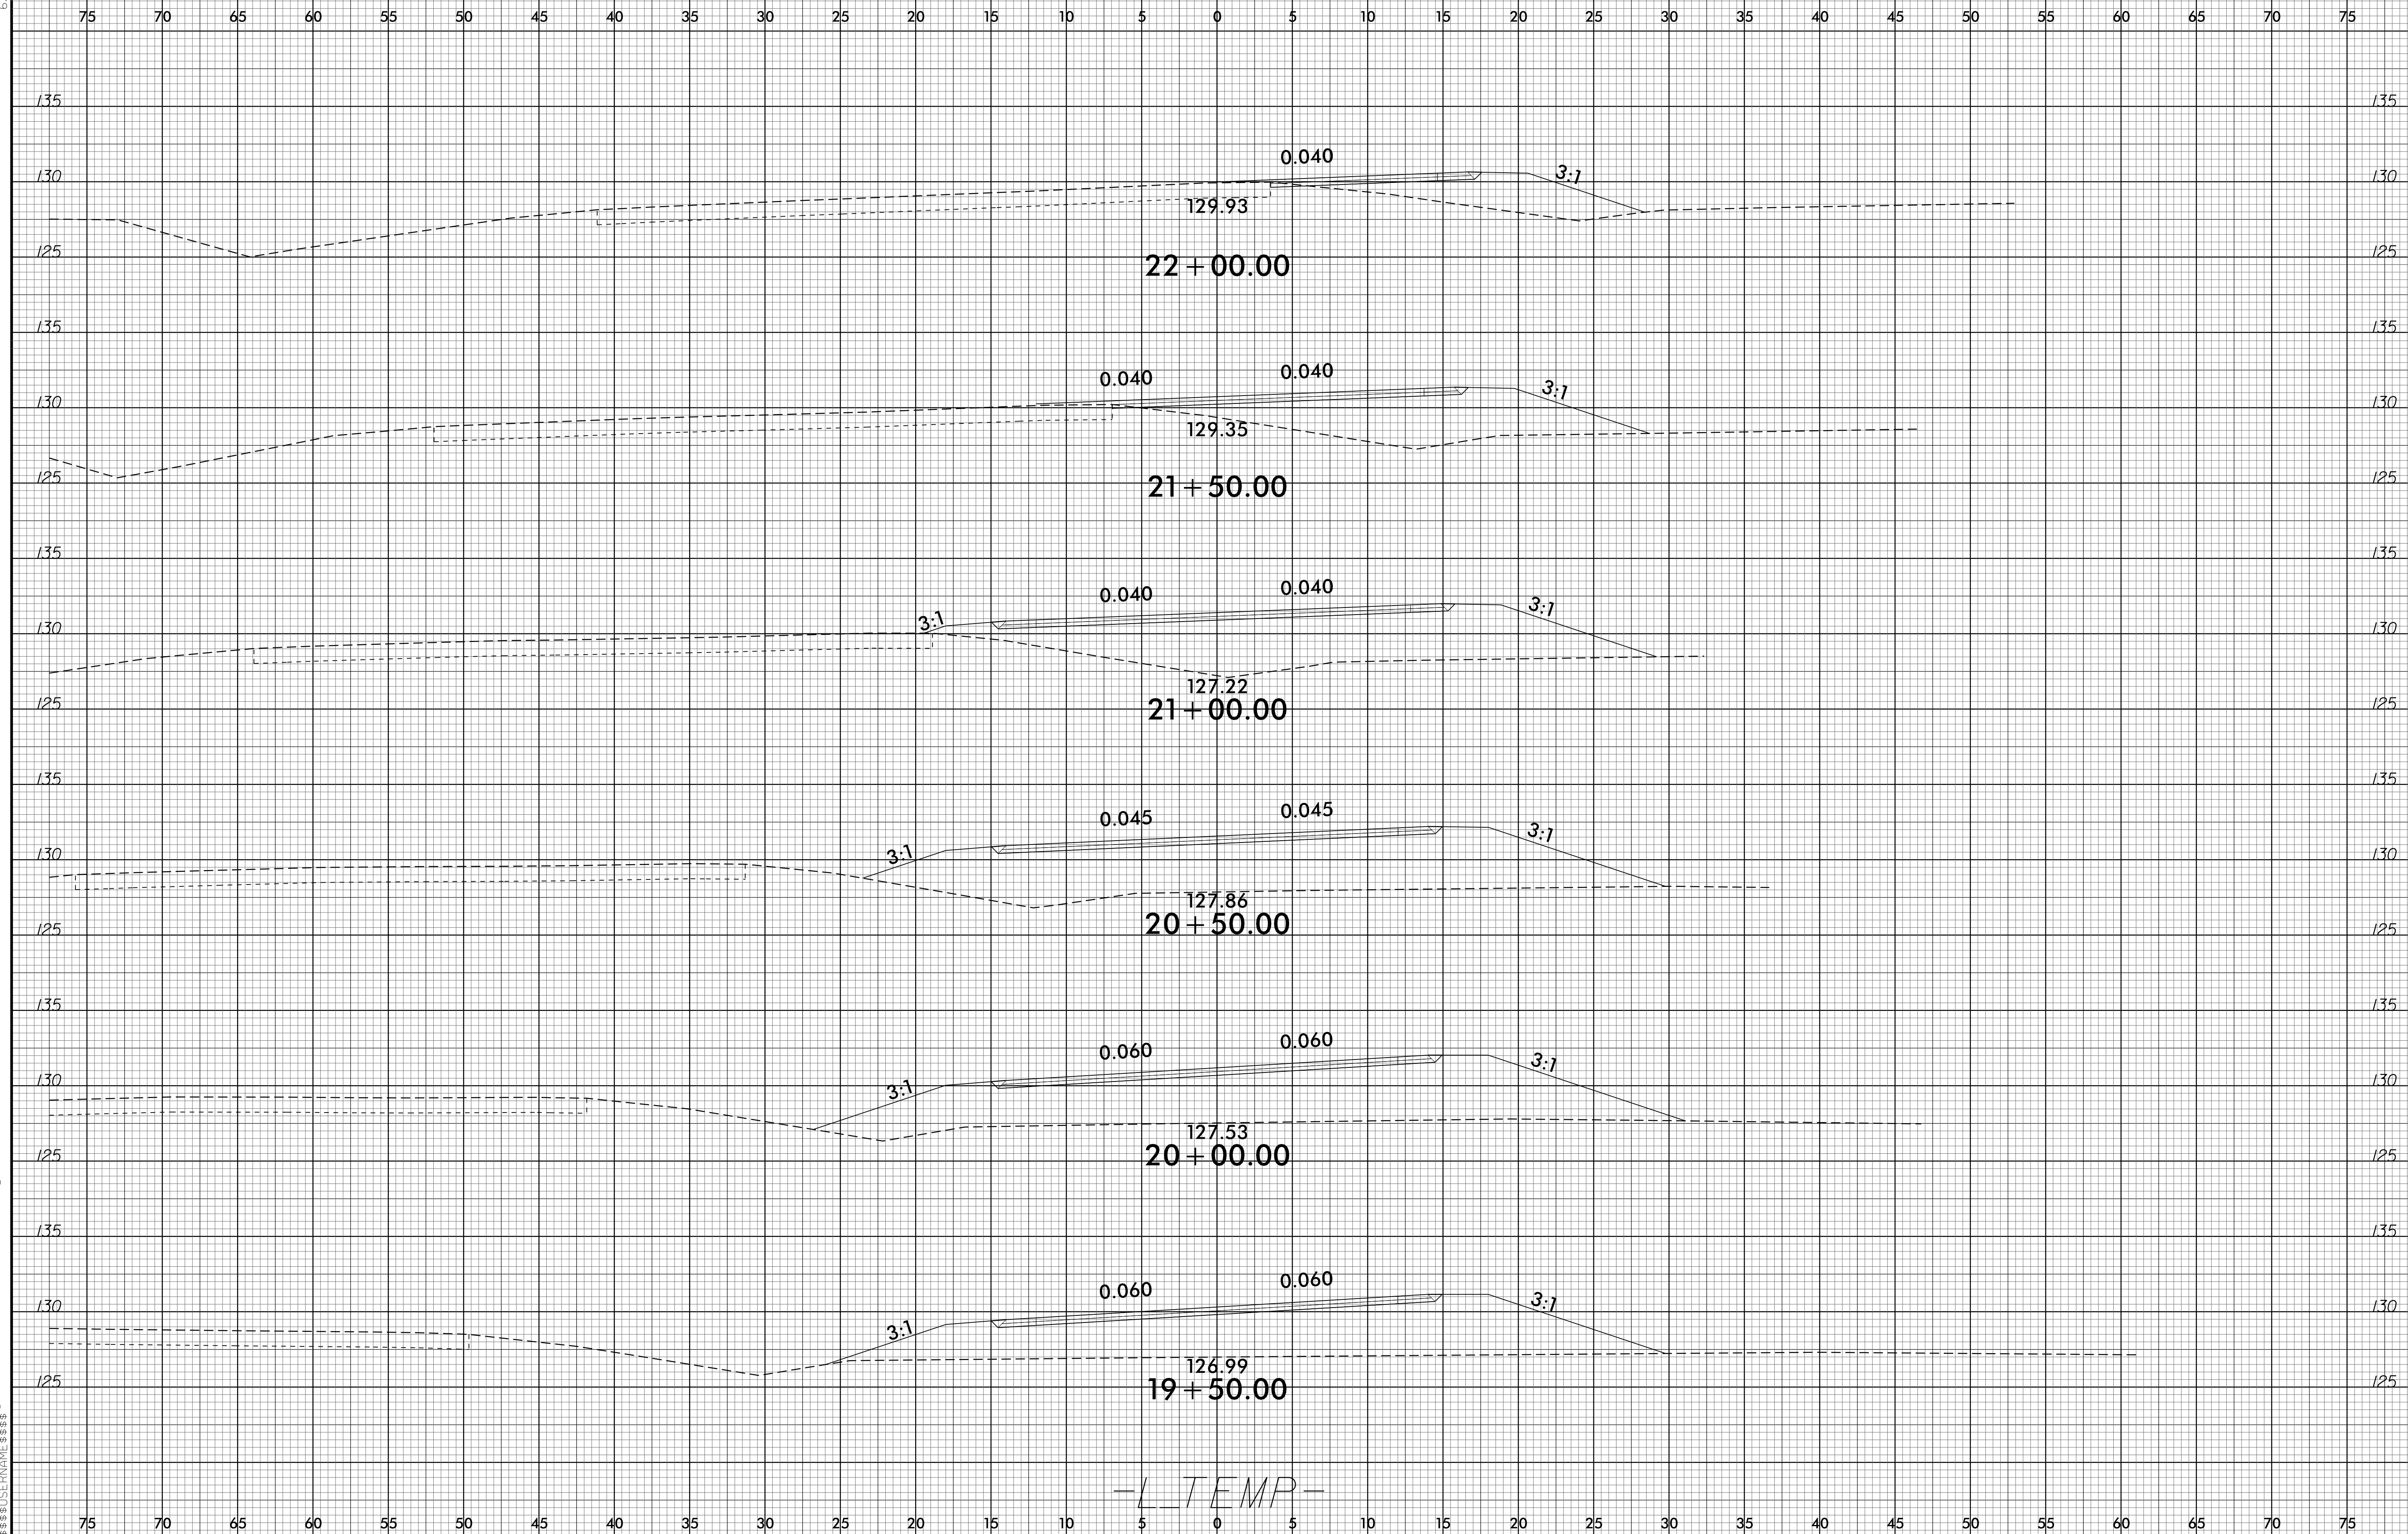

-TEMP-

I:\JUL-2016\16123
3:15:51 CA\PROJECTS\5711CA_PDRY_XPL_L_TEMP.dgn
3:15:51 PM 6/23/16


6/23/16



PROJ. REFERENCE NO.
P-5711CA

SHEET NO.
X-21

75 70 65 60 55 50 45 40 35 30 25 20 15 10 5 0 5 10 15 20 25 30 35 40 45 50 55 60 65 70 75

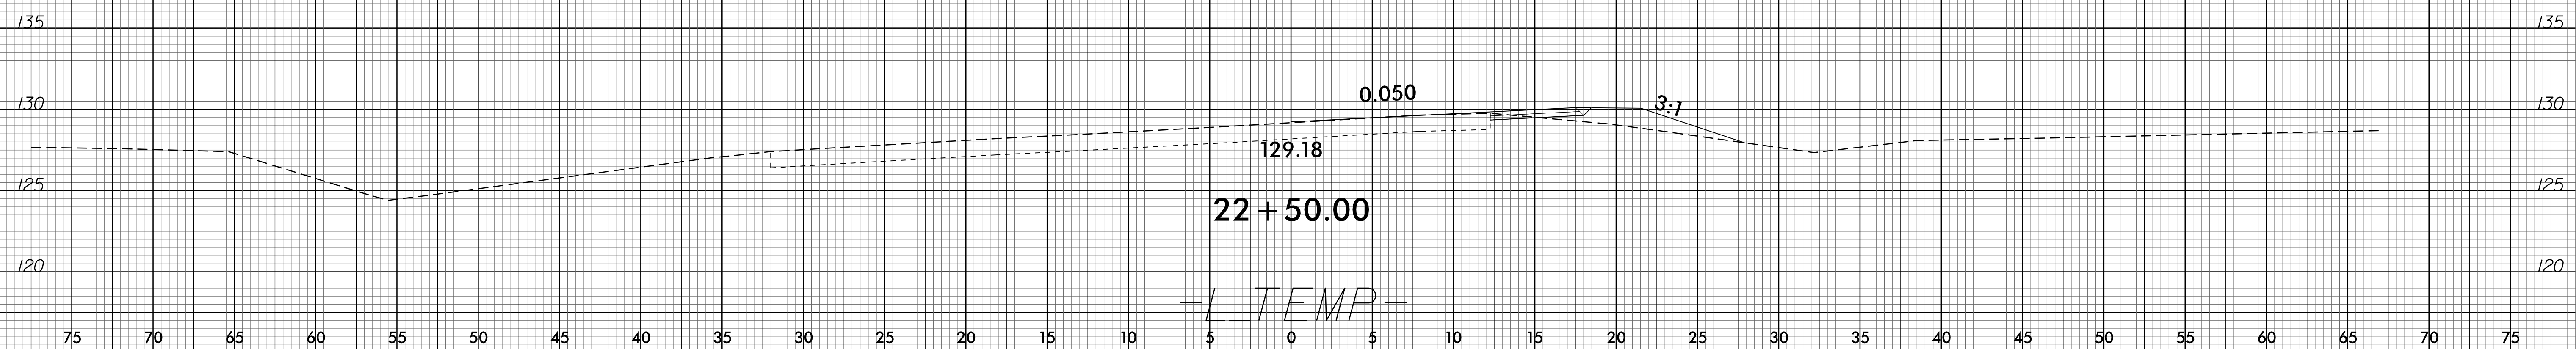

I:\JUL-2016\1623\3111CA\5711CA\5711CA_PLY_XPL_L_TEMP.dgn